



SEC 4 , T24N, R5E, 3RD PM

CURVE 82 DATA
 $\Delta = 18^\circ 51' 11''$
 T = 500.29'
 E = 41.25'
 R = 3013.33'
 L = 991.53'
 PC STA = 752+84.31
 PT STA = 762+75.83

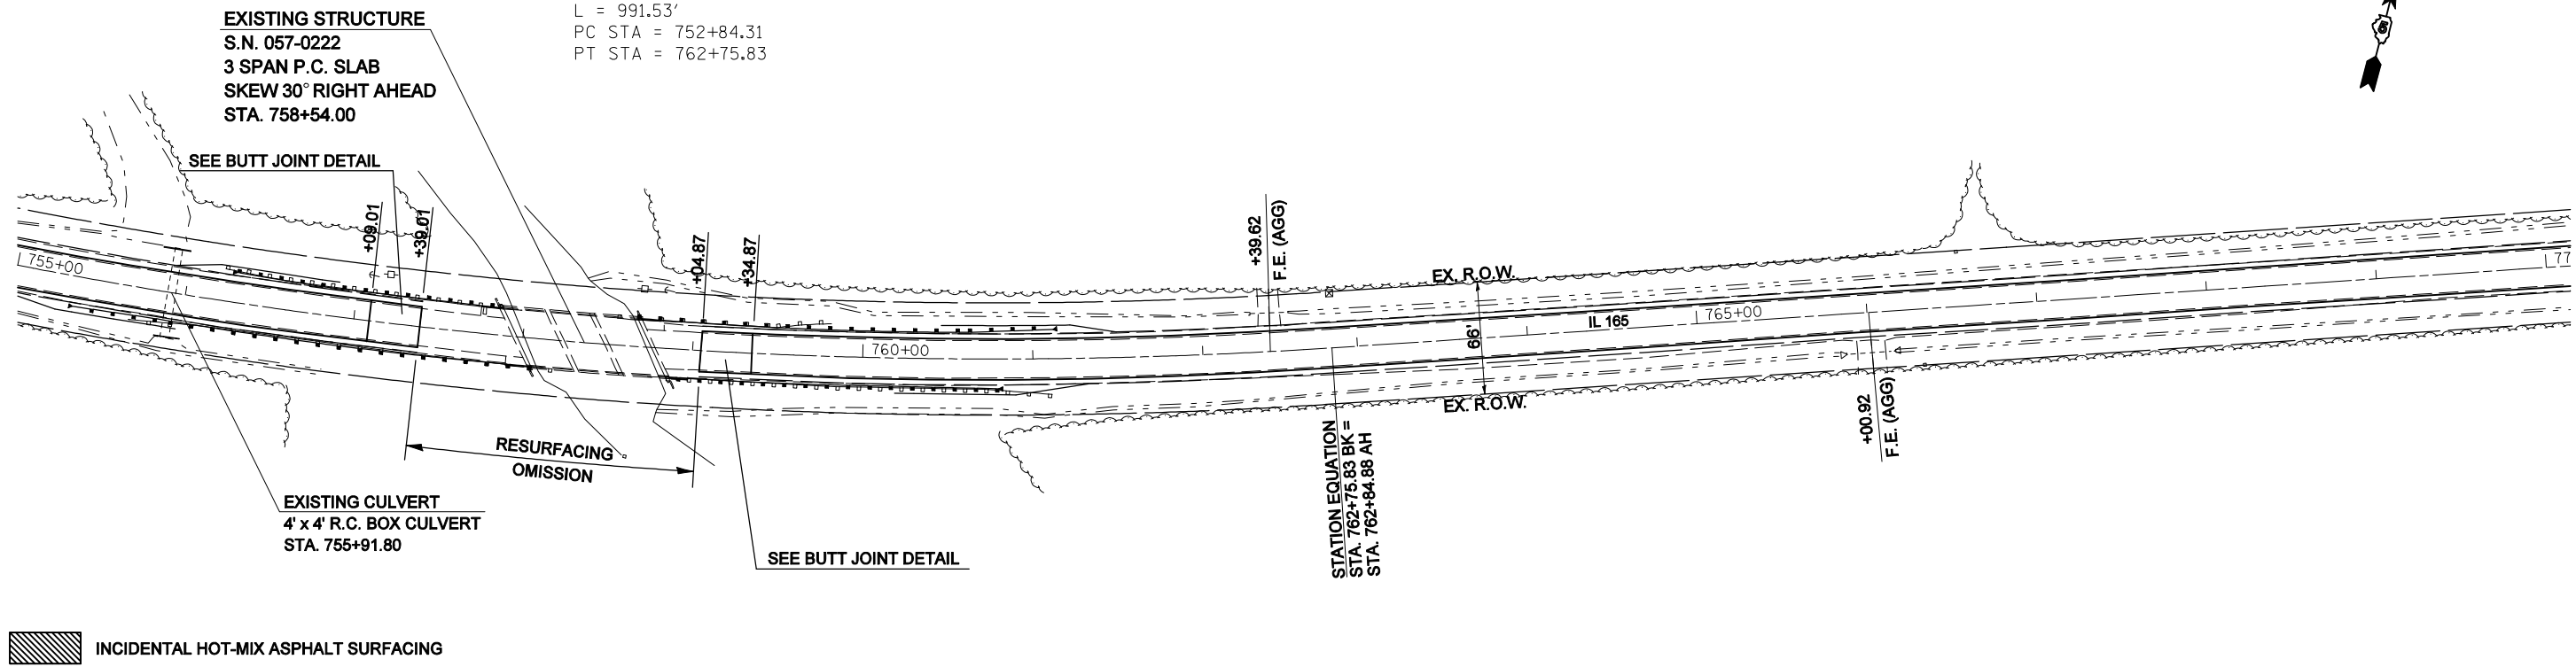

SEC 4 , T24N, R5E, 3RD PM

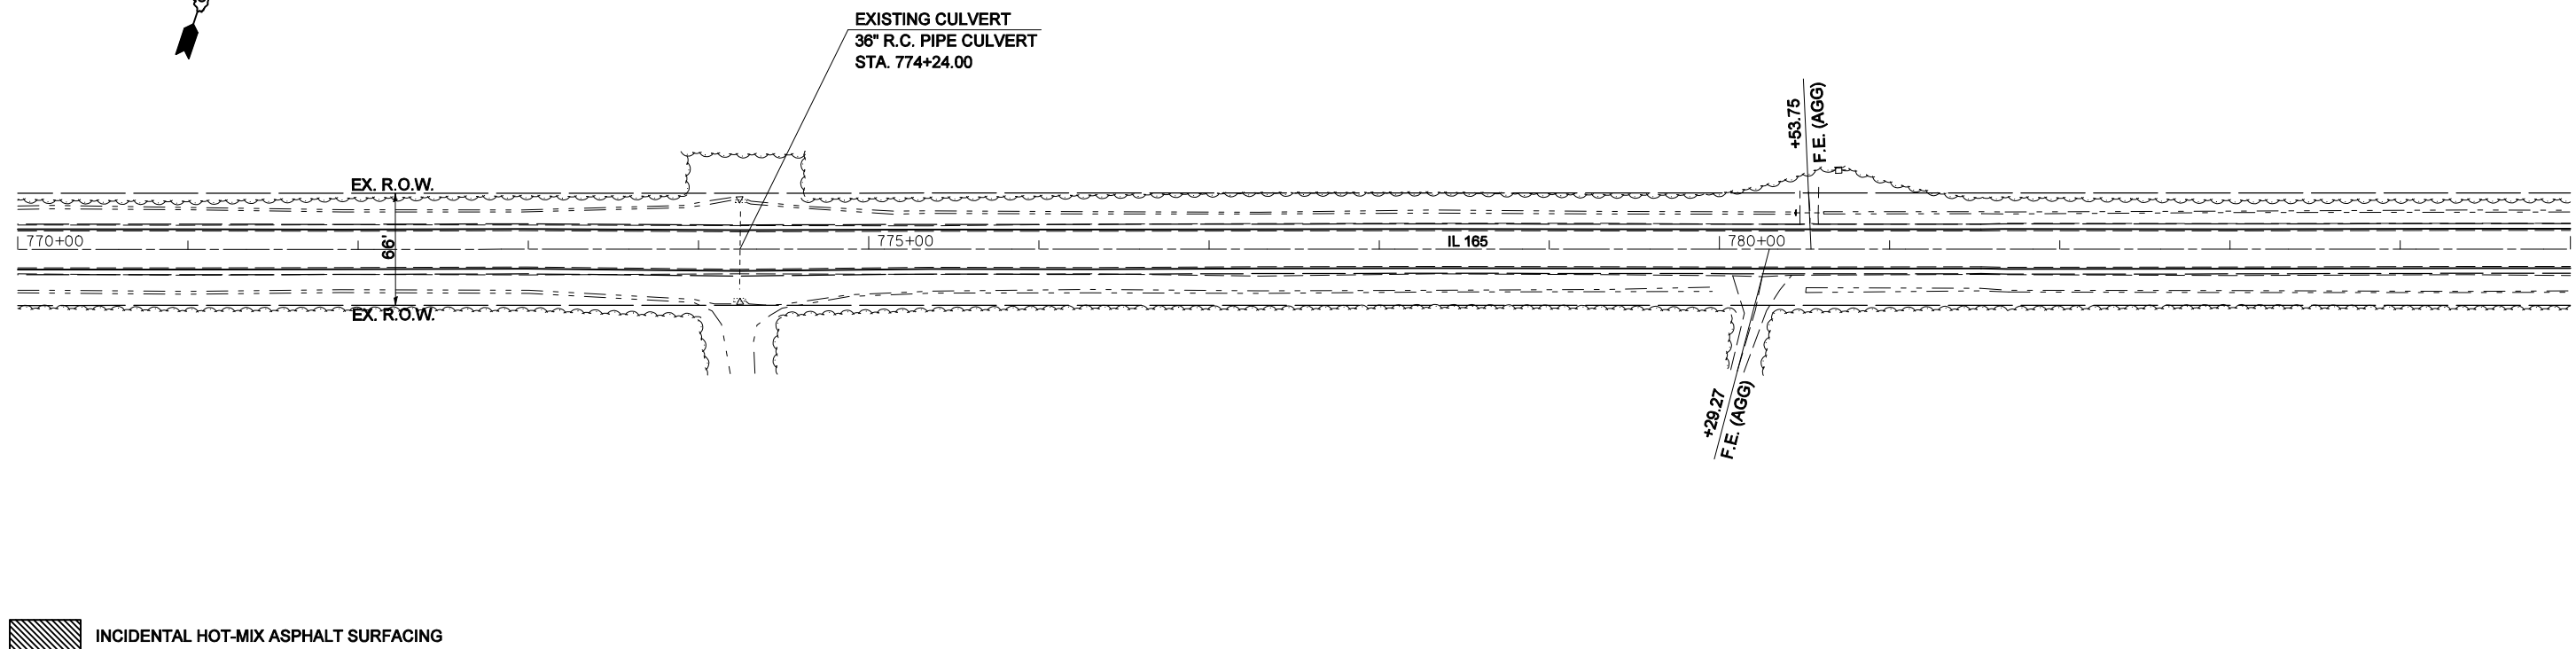

FILE NAME =	USER NAME = coombessf	DESIGNED -	REVISED -
ct:\pw\work\PWIDOT\COOMBESSF\dms87296\070510-shr-plan.dgn		DRAWN -	REVISED -
PLOT SCALE = 100.0000' / IN.		CHECKED -	REVISED -
PLOT DATE = 1/13/2010		DATE -	REVISED -

**STATE OF ILLINOIS
 DEPARTMENT OF TRANSPORTATION**

PLAN SHEETS

SCALE: SHEET NO. OF SHEETS STA. 756+00.00 TO STA. 785+00.00

F.A.S. RTE.	SECTION	COUNTY	TOTAL SHEETS	SHEET NO.
2484	(125,126,127)RS-2	MCLEAN	122	33
FED. ROAD DIST. NO. ILLINOIS FED. AID PROJECT			CONTRACT NO. 70510	