

ROAD CLOSURE DETOUR DETAIL


EXIST SN 057-8053
STRUCTURE REPLACEMENT
PROP SN 057-8218

EXIST SN 057-0110
BEARING AND JOINT REPAIR

EXIST 4' X 6' RC BOX CULVERT
CULVERT REPLACEMENT
PROP 5' X 5' PC BOX CULVERT

EXIST SN 057-8052
STRUCTURE REPLACEMENT
PROP SN 057-8217

EXIST 4' X 6' RC BOX CULVERT
CULVERT REPLACEMENT
PROP 18" PIPE CULVERT

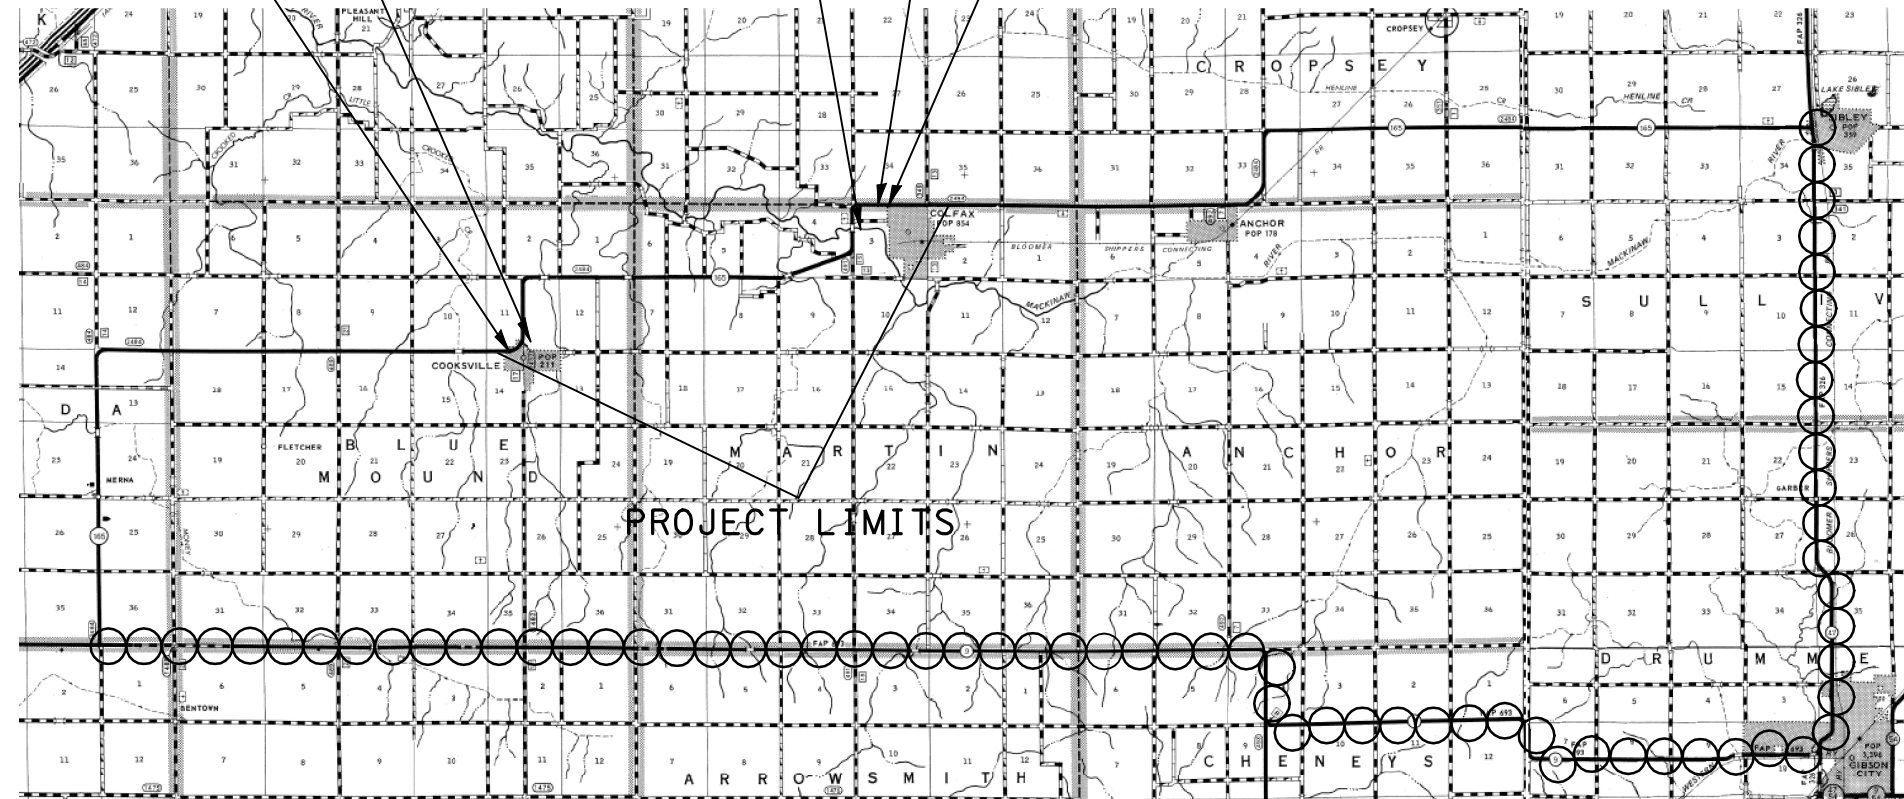

MARKED DETOUR ROUTE

DETAIL NOTE:

ALL DETOUR SIGN LOCATIONS ARE SUBJECT TO FIELD ADJUSTMENTS IN CASE OF CONFLICTS, ANY ADJUSTMENTS WILL BE COORDINATED BY THE ENGINEER, THE CONTRACTOR, AND THE BUREAU OF OPERATIONS TRAFFIC CONTROL SUPERVISOR PRIOR TO ROAD CLOSURE.

Note: All dimensions are in INCHES (millimeters) unless otherwise shown.

| | | | | | | | | | | | | | | | |
|--|-----------------------|------------|-----------|---|-----------------------------------|-----------|----|--------|----------------|---------|--------|-------------------|--------------|-----|----|
| FILE NAME = | USER NAME = coombessf | DESIGNED - | REVISED - | STATE OF ILLINOIS DEPARTMENT OF TRANSPORTATION | ROAD CLOSURE DETOUR DETAIL | | | | F.A.S. RTE. | SECTION | COUNTY | TOTAL SHEETS | SHEET NO. | | |
| ct:\pw\work\PWIDOT\COOMBESSF\dms87296\070510-sht-details.dgn | | DRAWN - | REVISED - | | SCALE: | SHEET NO. | OF | SHEETS | STA. | TO STA. | 2484 | (125,126,127)RS-2 | MCLEAN | 122 | 53 |
| | | CHECKED - | REVISED - | | CONTRACT NO. 70510 | | | | | | | | | | |
| | | DATE - | REVISED - | | ILLINOIS FED. AID PROJECT | | | | | | | | | | |