


DATE	
BY	
FINAL SURVEY NO.	
SURVEYED PLOTTED	
TEMPLATE AREAS CHECKED	
NOTE BOOK AREAS CHECKED	

DATE	
BY	
ORIGINAL SURVEY NO.	
SURVEYED PLOTTED	
TEMPLATE AREAS CHECKED	
NOTE BOOK AREAS CHECKED	

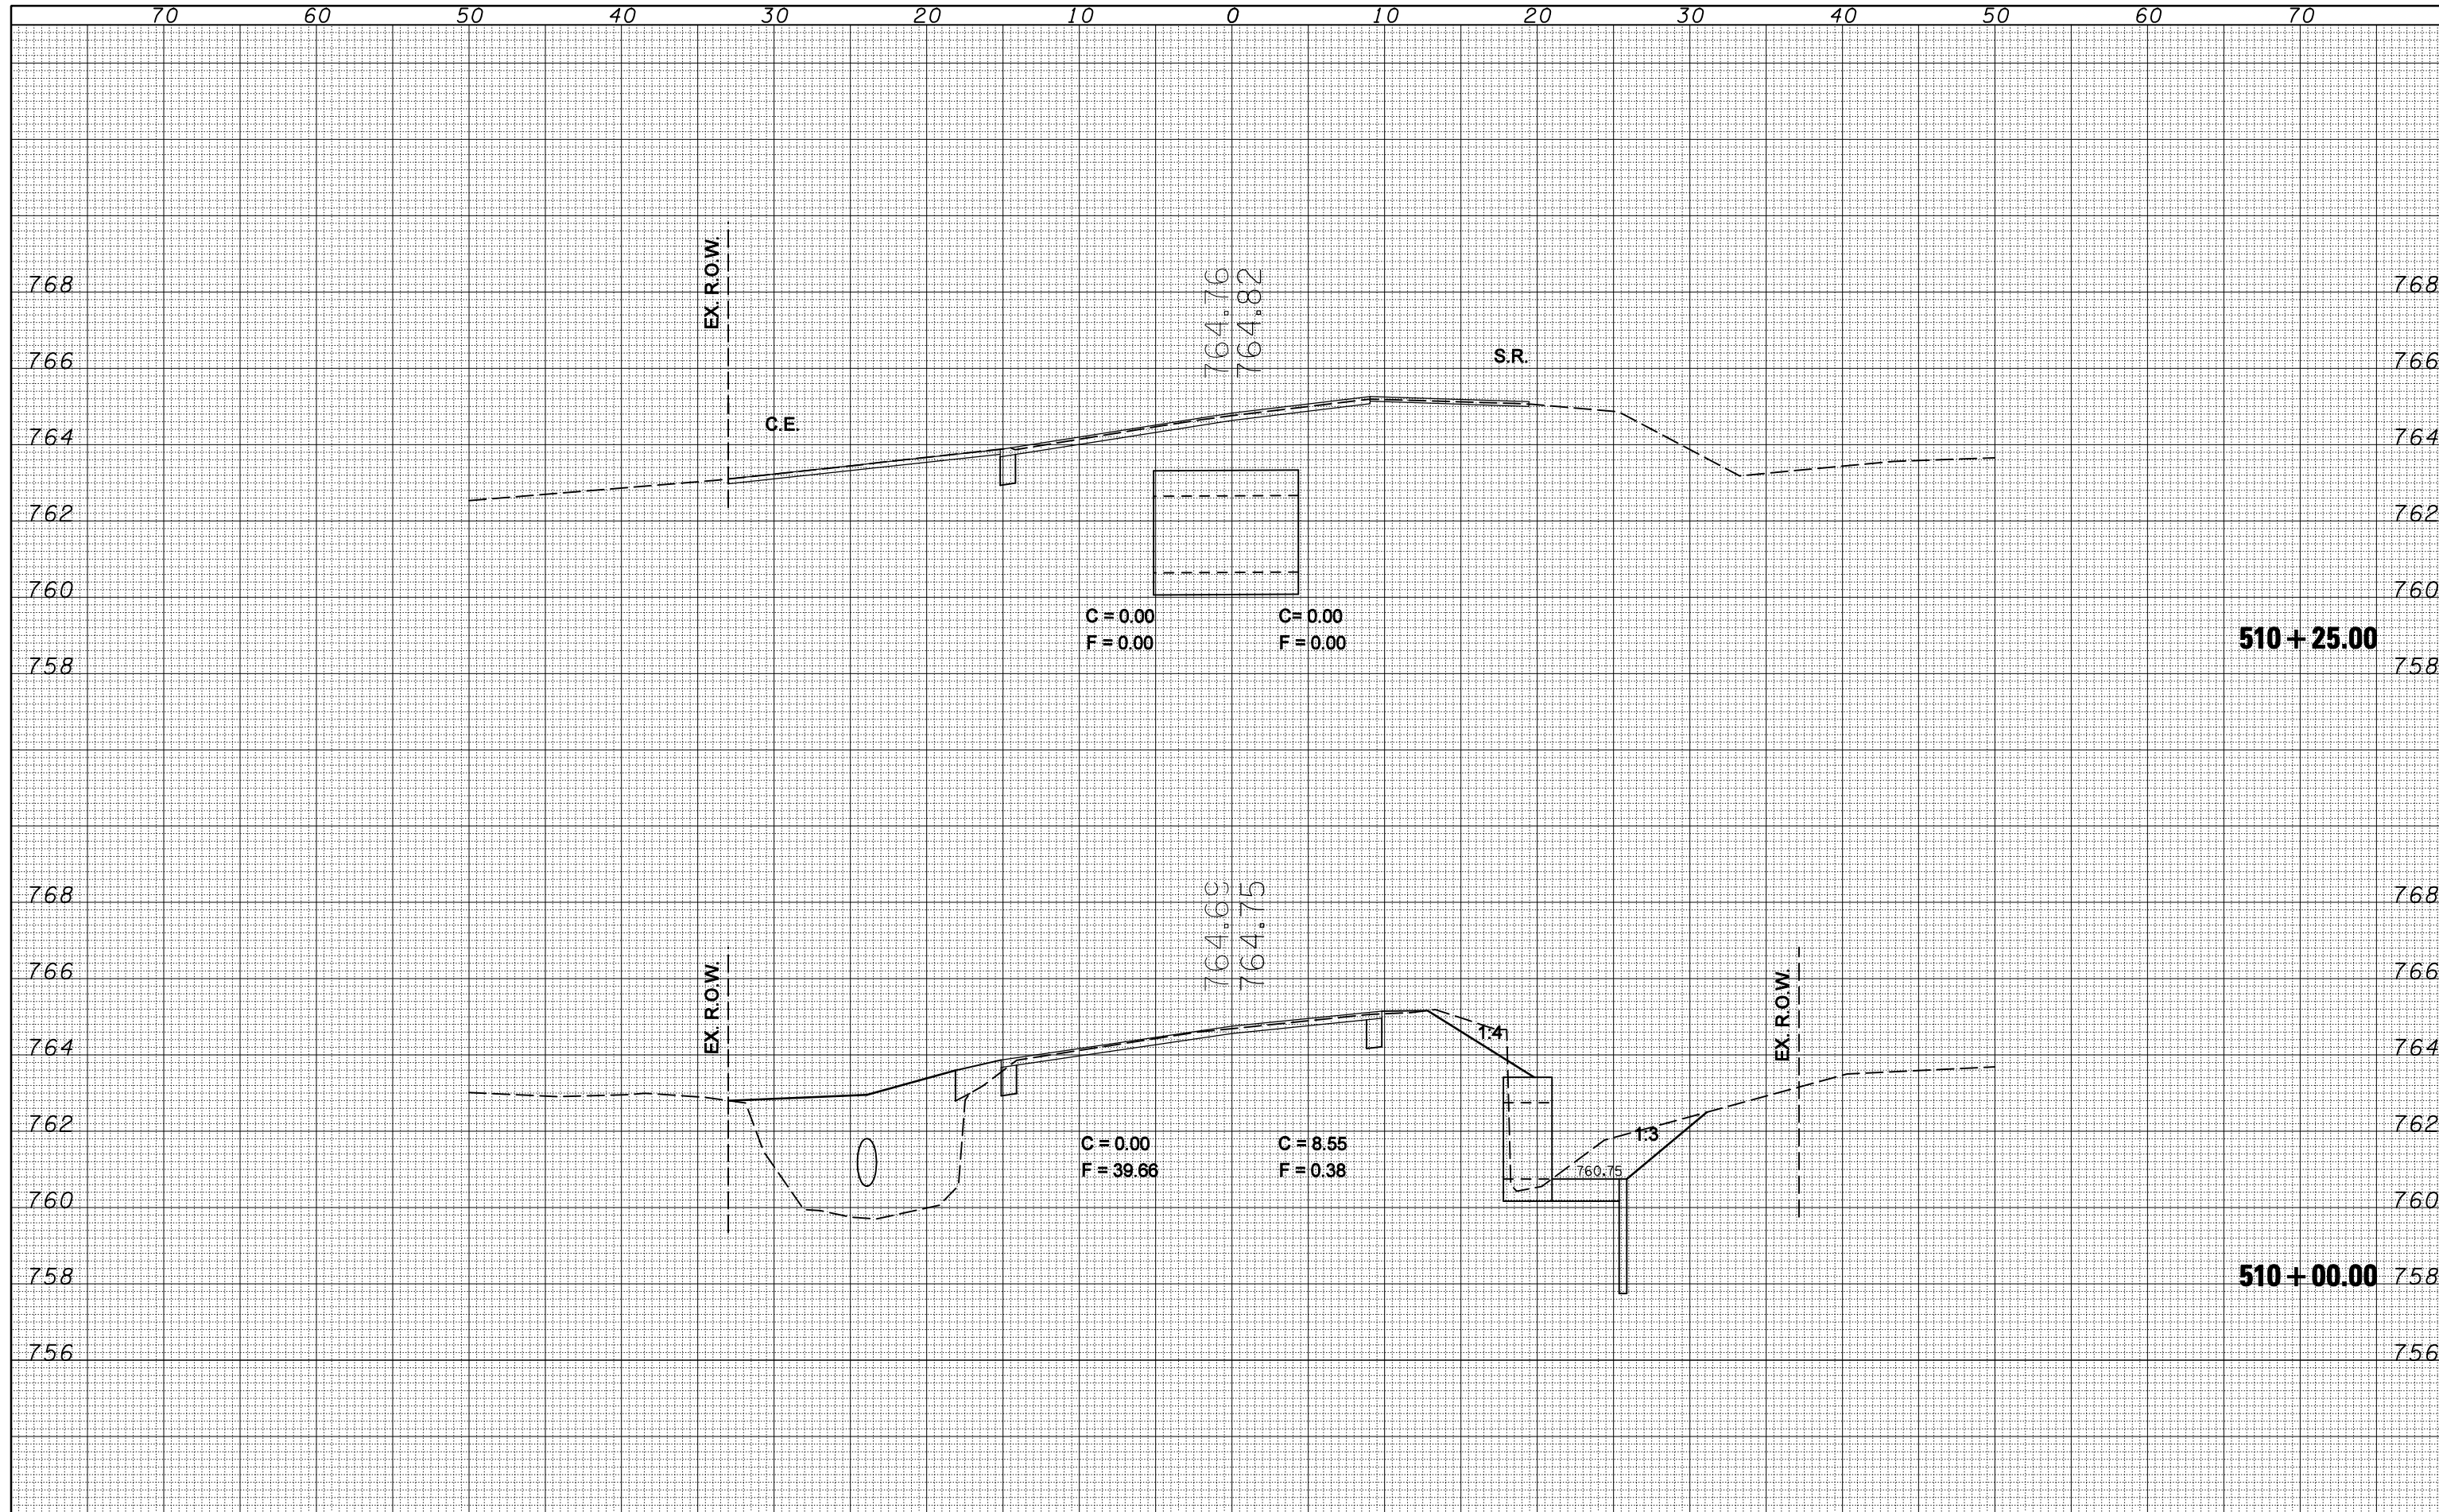

FILE NAME = c:\pwwork\pwwid\DOT\COOMBESSF\dms87296\0570510\sh1t-xs_509+75.dgn

USER NAME = coombessf

DESIGNED -

DRAWN -

PLOT SCALE = 10.0000' / IN.

PLOT DATE = 1/13/2010

REVISIED -

REVISIED -

REVISIED -

REVISIED -

**STATE OF ILLINOIS
DEPARTMENT OF TRANSPORTATION**

CROSS SECTIONS

SCALE: SHEET NO. OF SHEETS STA. 510+00.00 TO STA. 510+25.00

F.A.S. RTE.	SECTION	COUNTY	TOTAL SHEETS	SHEET NO.
2484	(125,126,127)RS-2	MCLEAN	122	69
CONTRACT NO. 70510			ILLINOIS FED. AID PROJECT	