


BY _____ DATE _____			
FINAL SURVEY	SURVEYED	PLOTTED	TEMPLATE
NOTE BOOK NO.	AREAS CHECKED	AREAS CHECKED	AREAS CHECKED

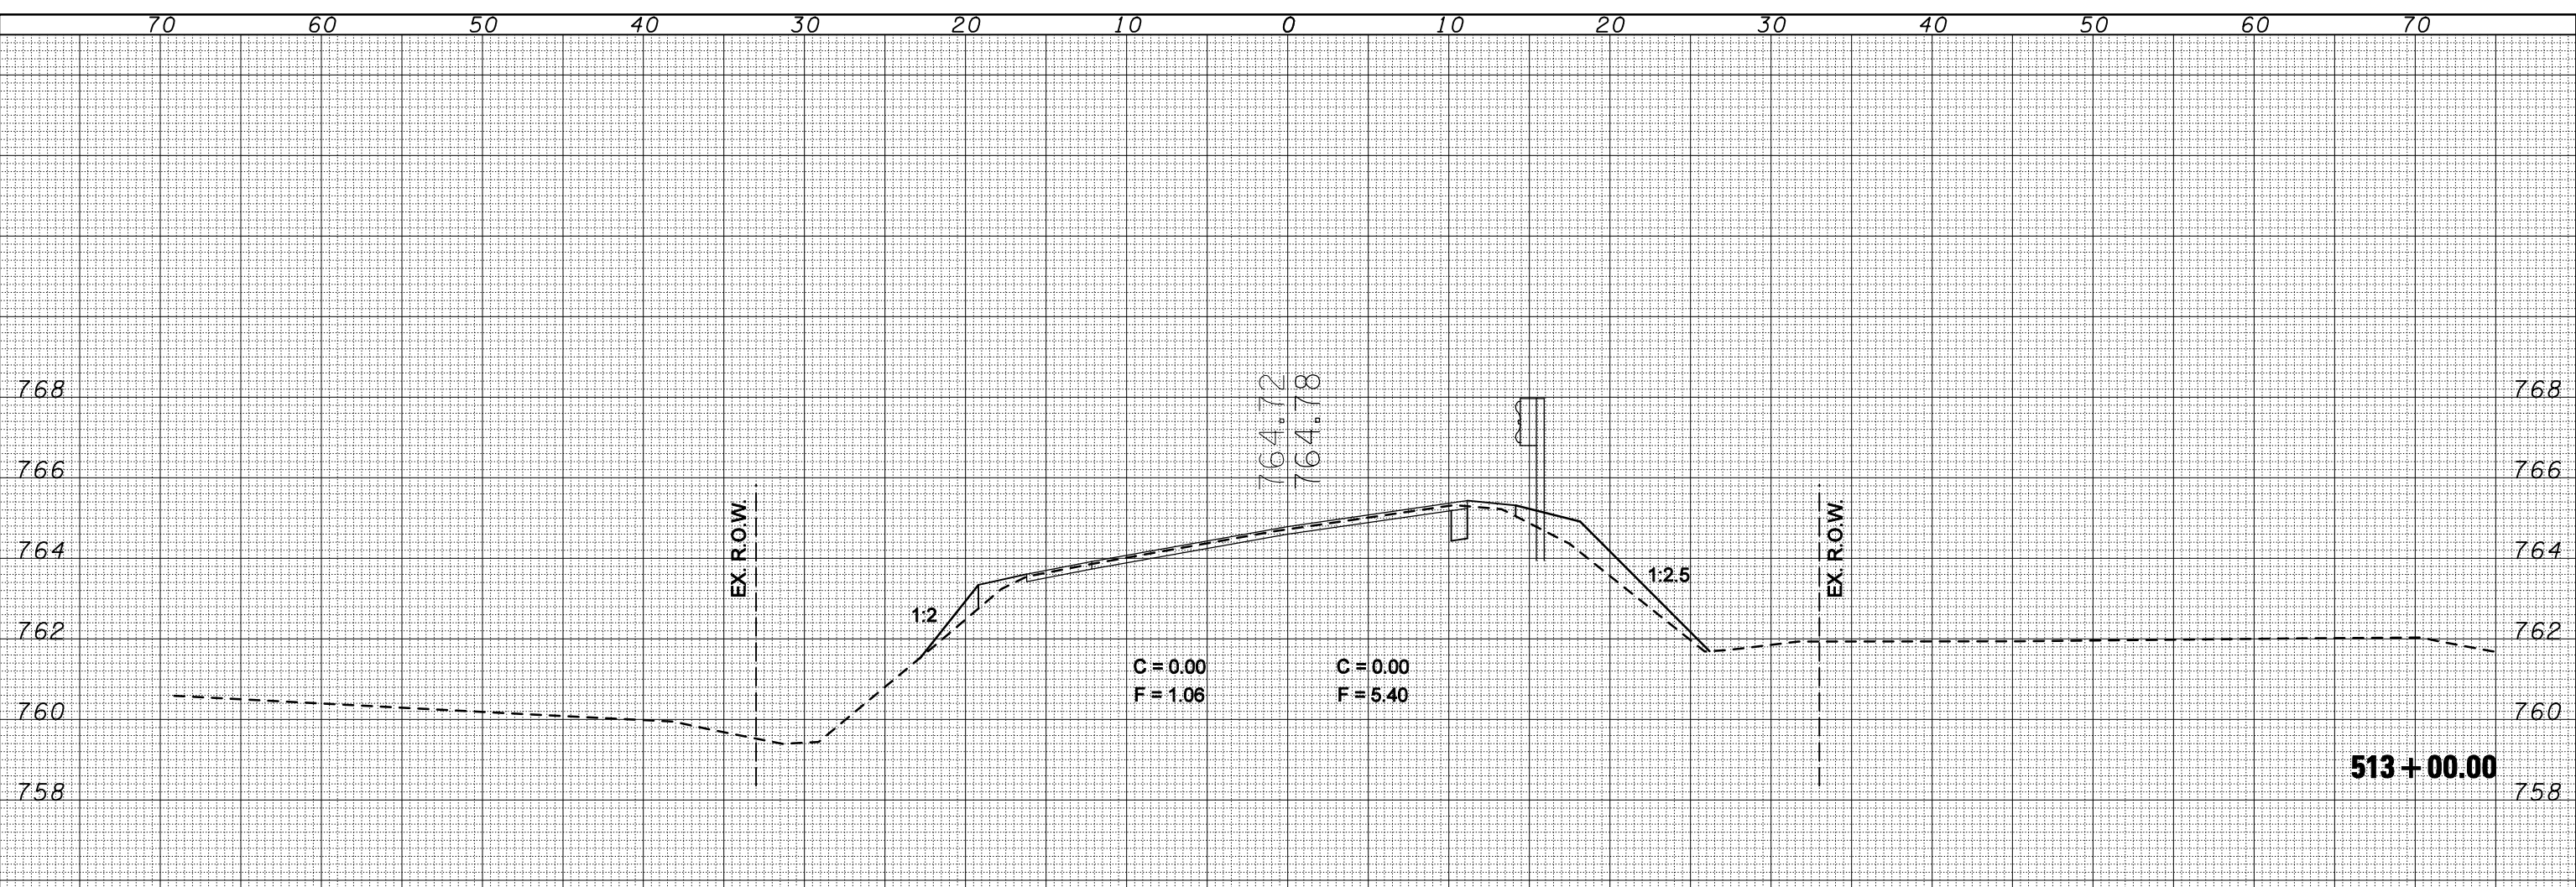

BY _____ DATE _____			
ORIGINAL SURVEY	SURVEYED	PLOTTED	TEMPLATE
NOTE BOOK NO.	AREAS CHECKED	AREAS CHECKED	AREAS CHECKED



FILE NAME = c:\pwwork\pwwid\DOT\COOMBESSF\dms87296\0570510-1\125,126,127\RS-2\125,126,127\RS-2.dgn

USER NAME = coombessf
 PLOT SCALE = 10.0000' / IN.
 PLOT DATE = 1/13/2010

DESIGNED -
 DRAWN -
 CHECKED -
 DATE -

REVISED -
 REVISED -
 REVISED -
 REVISED -

**STATE OF ILLINOIS
 DEPARTMENT OF TRANSPORTATION**

CROSS SECTIONS

SCALE: SHEET NO. OF SHEETS STA. 512+00.00 TO STA. 513+00.00

F.A.S. RTE.	SECTION	COUNTY	TOTAL SHEETS	SHEET NO.
2484	(125,126,127)RS-2	MCLEAN	122	72
CONTRACT NO. 70510			ILLINOIS FED. AID PROJECT	