


BY	DATE
FINL SURVEY	SURVEYED
NO. BOOK	PLOTTED

BY	DATE
ORIGINAL SURVEY	SURVEYED
NO. BOOK	PLOTTED

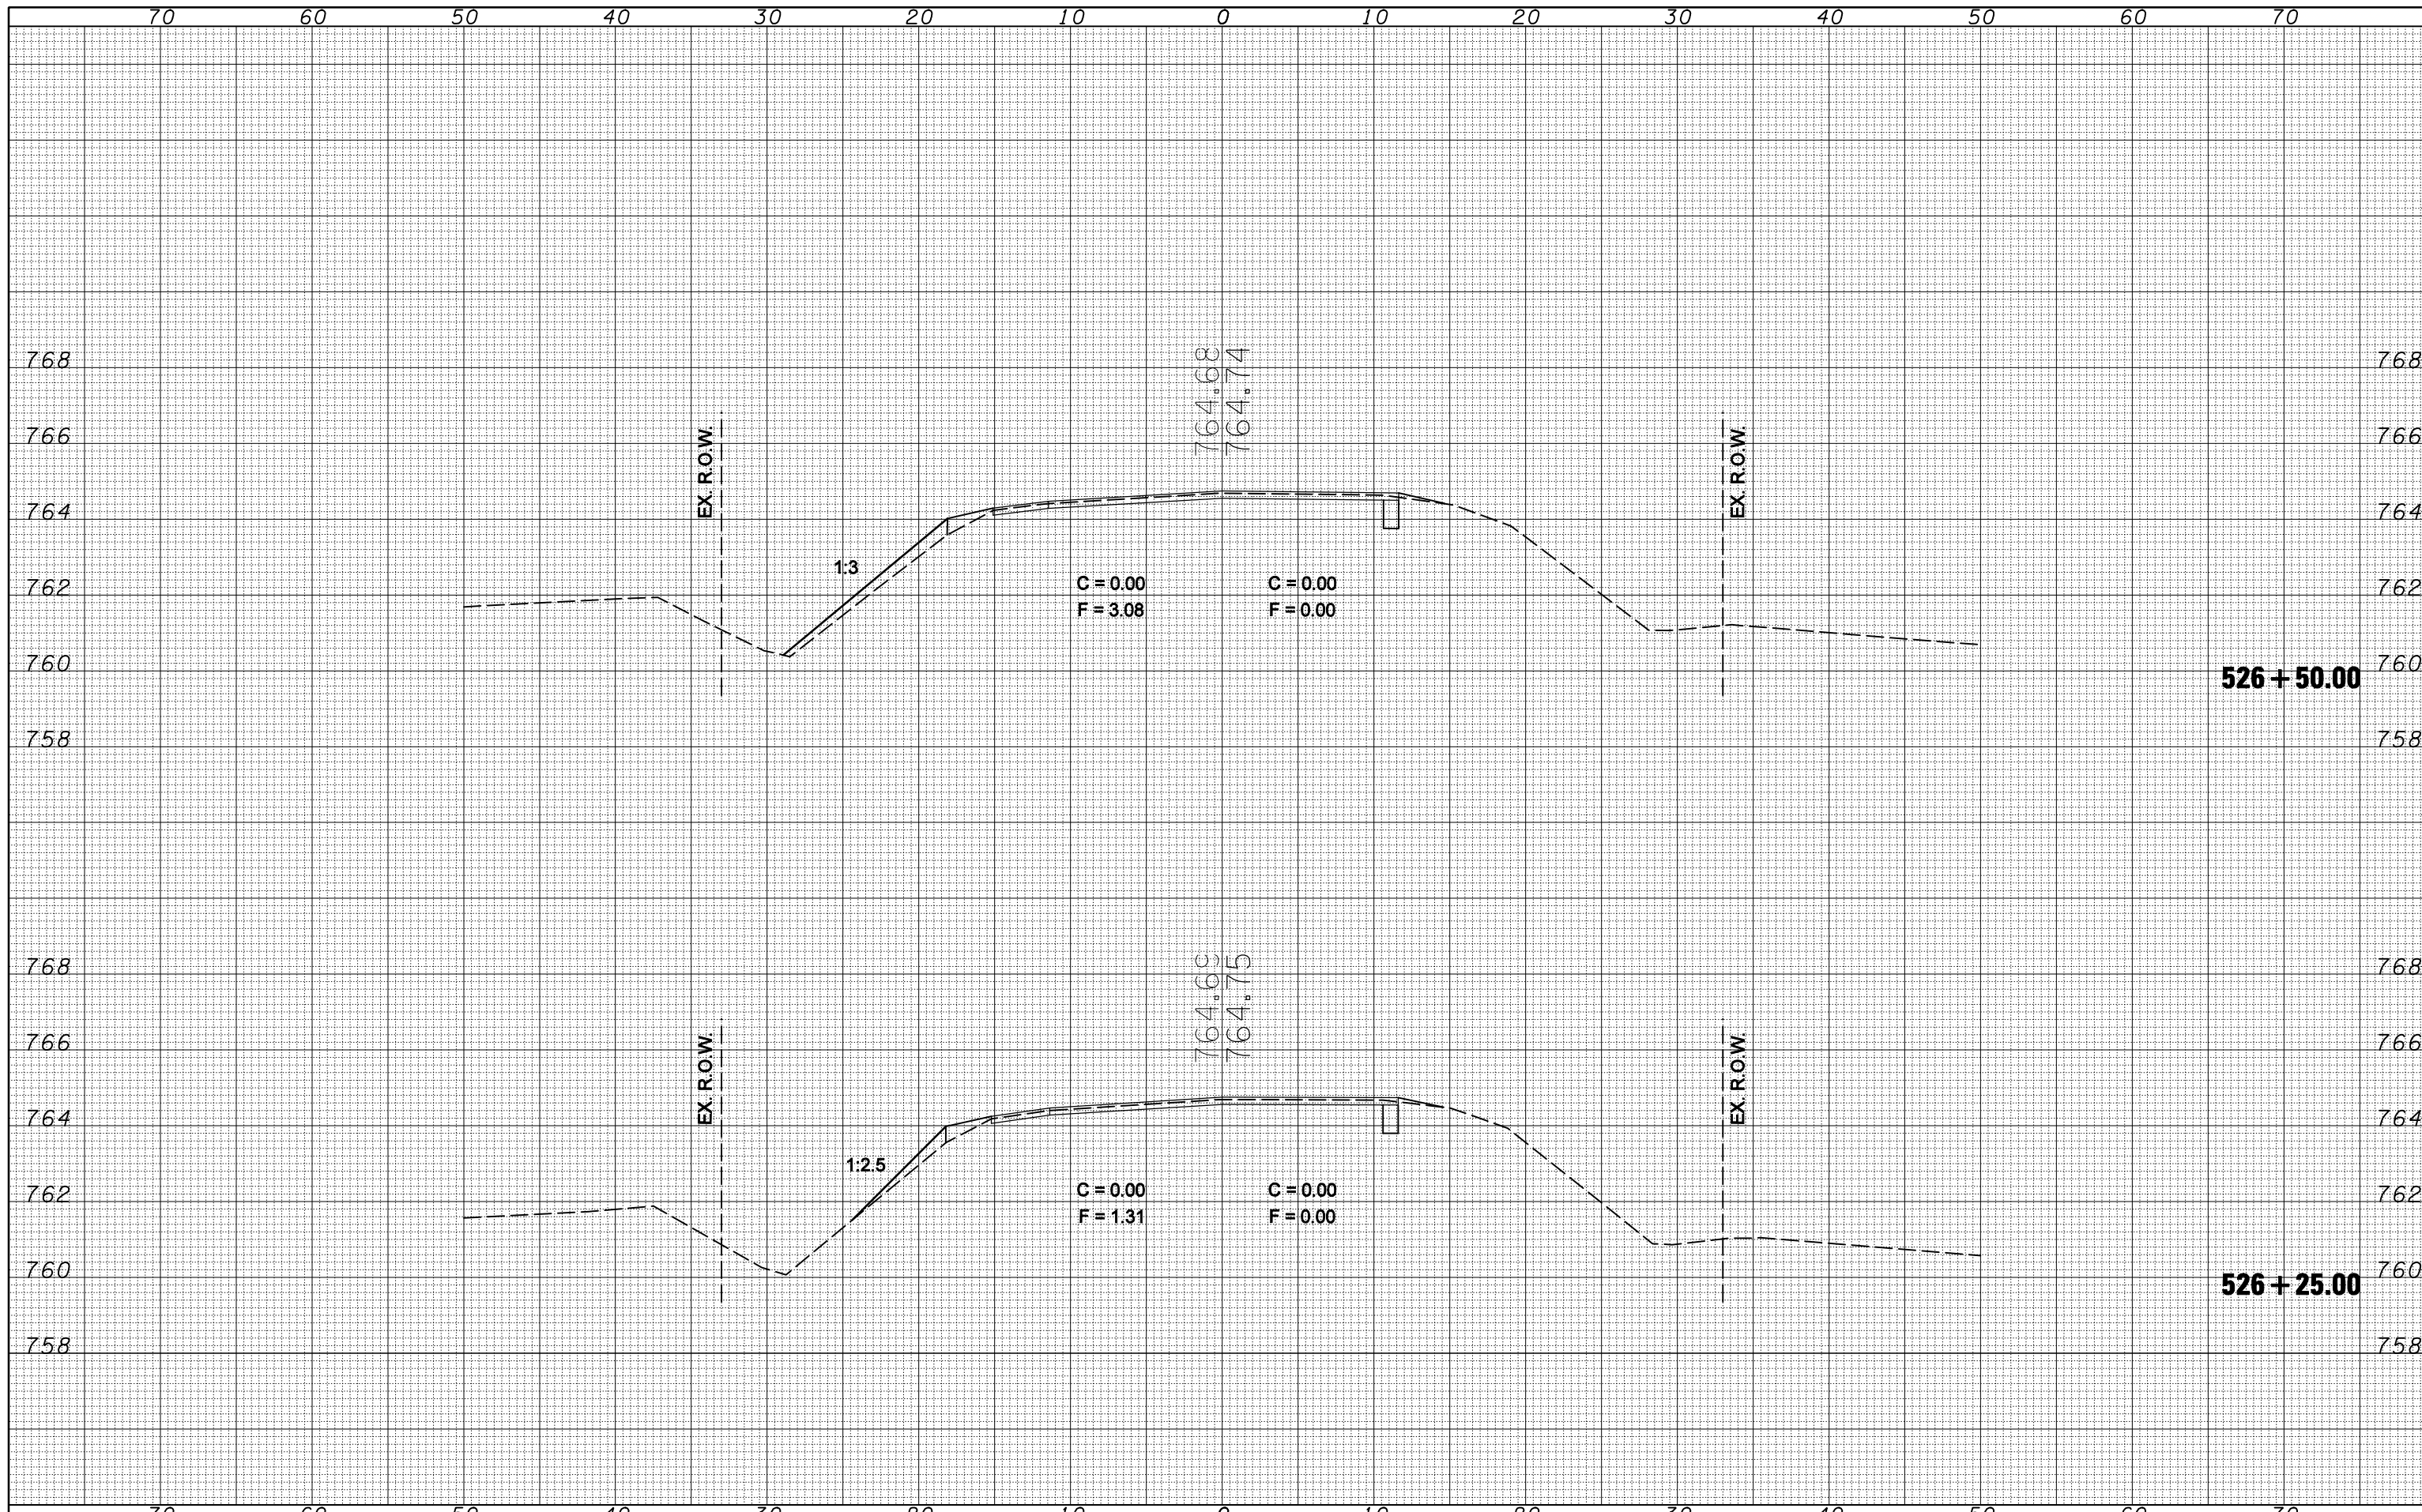

FILE NAME = c:\pwwork\pwwork\DWG\DOT\COOMBESSF\dms87296\10570510.dwg

USER NAME = coombessf

DESIGNED -

DRAWN -

PLOT SCALE = 10.0000' / IN.

CHECKED -

PLOT DATE = 1/13/2010

REVISÉD -

REVISÉD -

REVISÉD -

REVISÉD -

**STATE OF ILLINOIS
DEPARTMENT OF TRANSPORTATION**

CROSS SECTIONS

SCALE: SHEET NO. OF SHEETS STA. 526+25.00 TO STA. 526+50.00

F.A.S. RTE.	SECTION	COUNTY	TOTAL SHEETS	SHEET NO.
2484	(125,126,127)RS-2	MCLEAN	122	78
		CONTRACT NO.		70510
ILLINOIS FED. AID PROJECT				