


BY	DATE

FINAL SURVEY	SURVEYED
NO.	AREAS CHECKED

BY	DATE

ORIGINAL SURVEY	SURVEYED
NO.	AREAS CHECKED

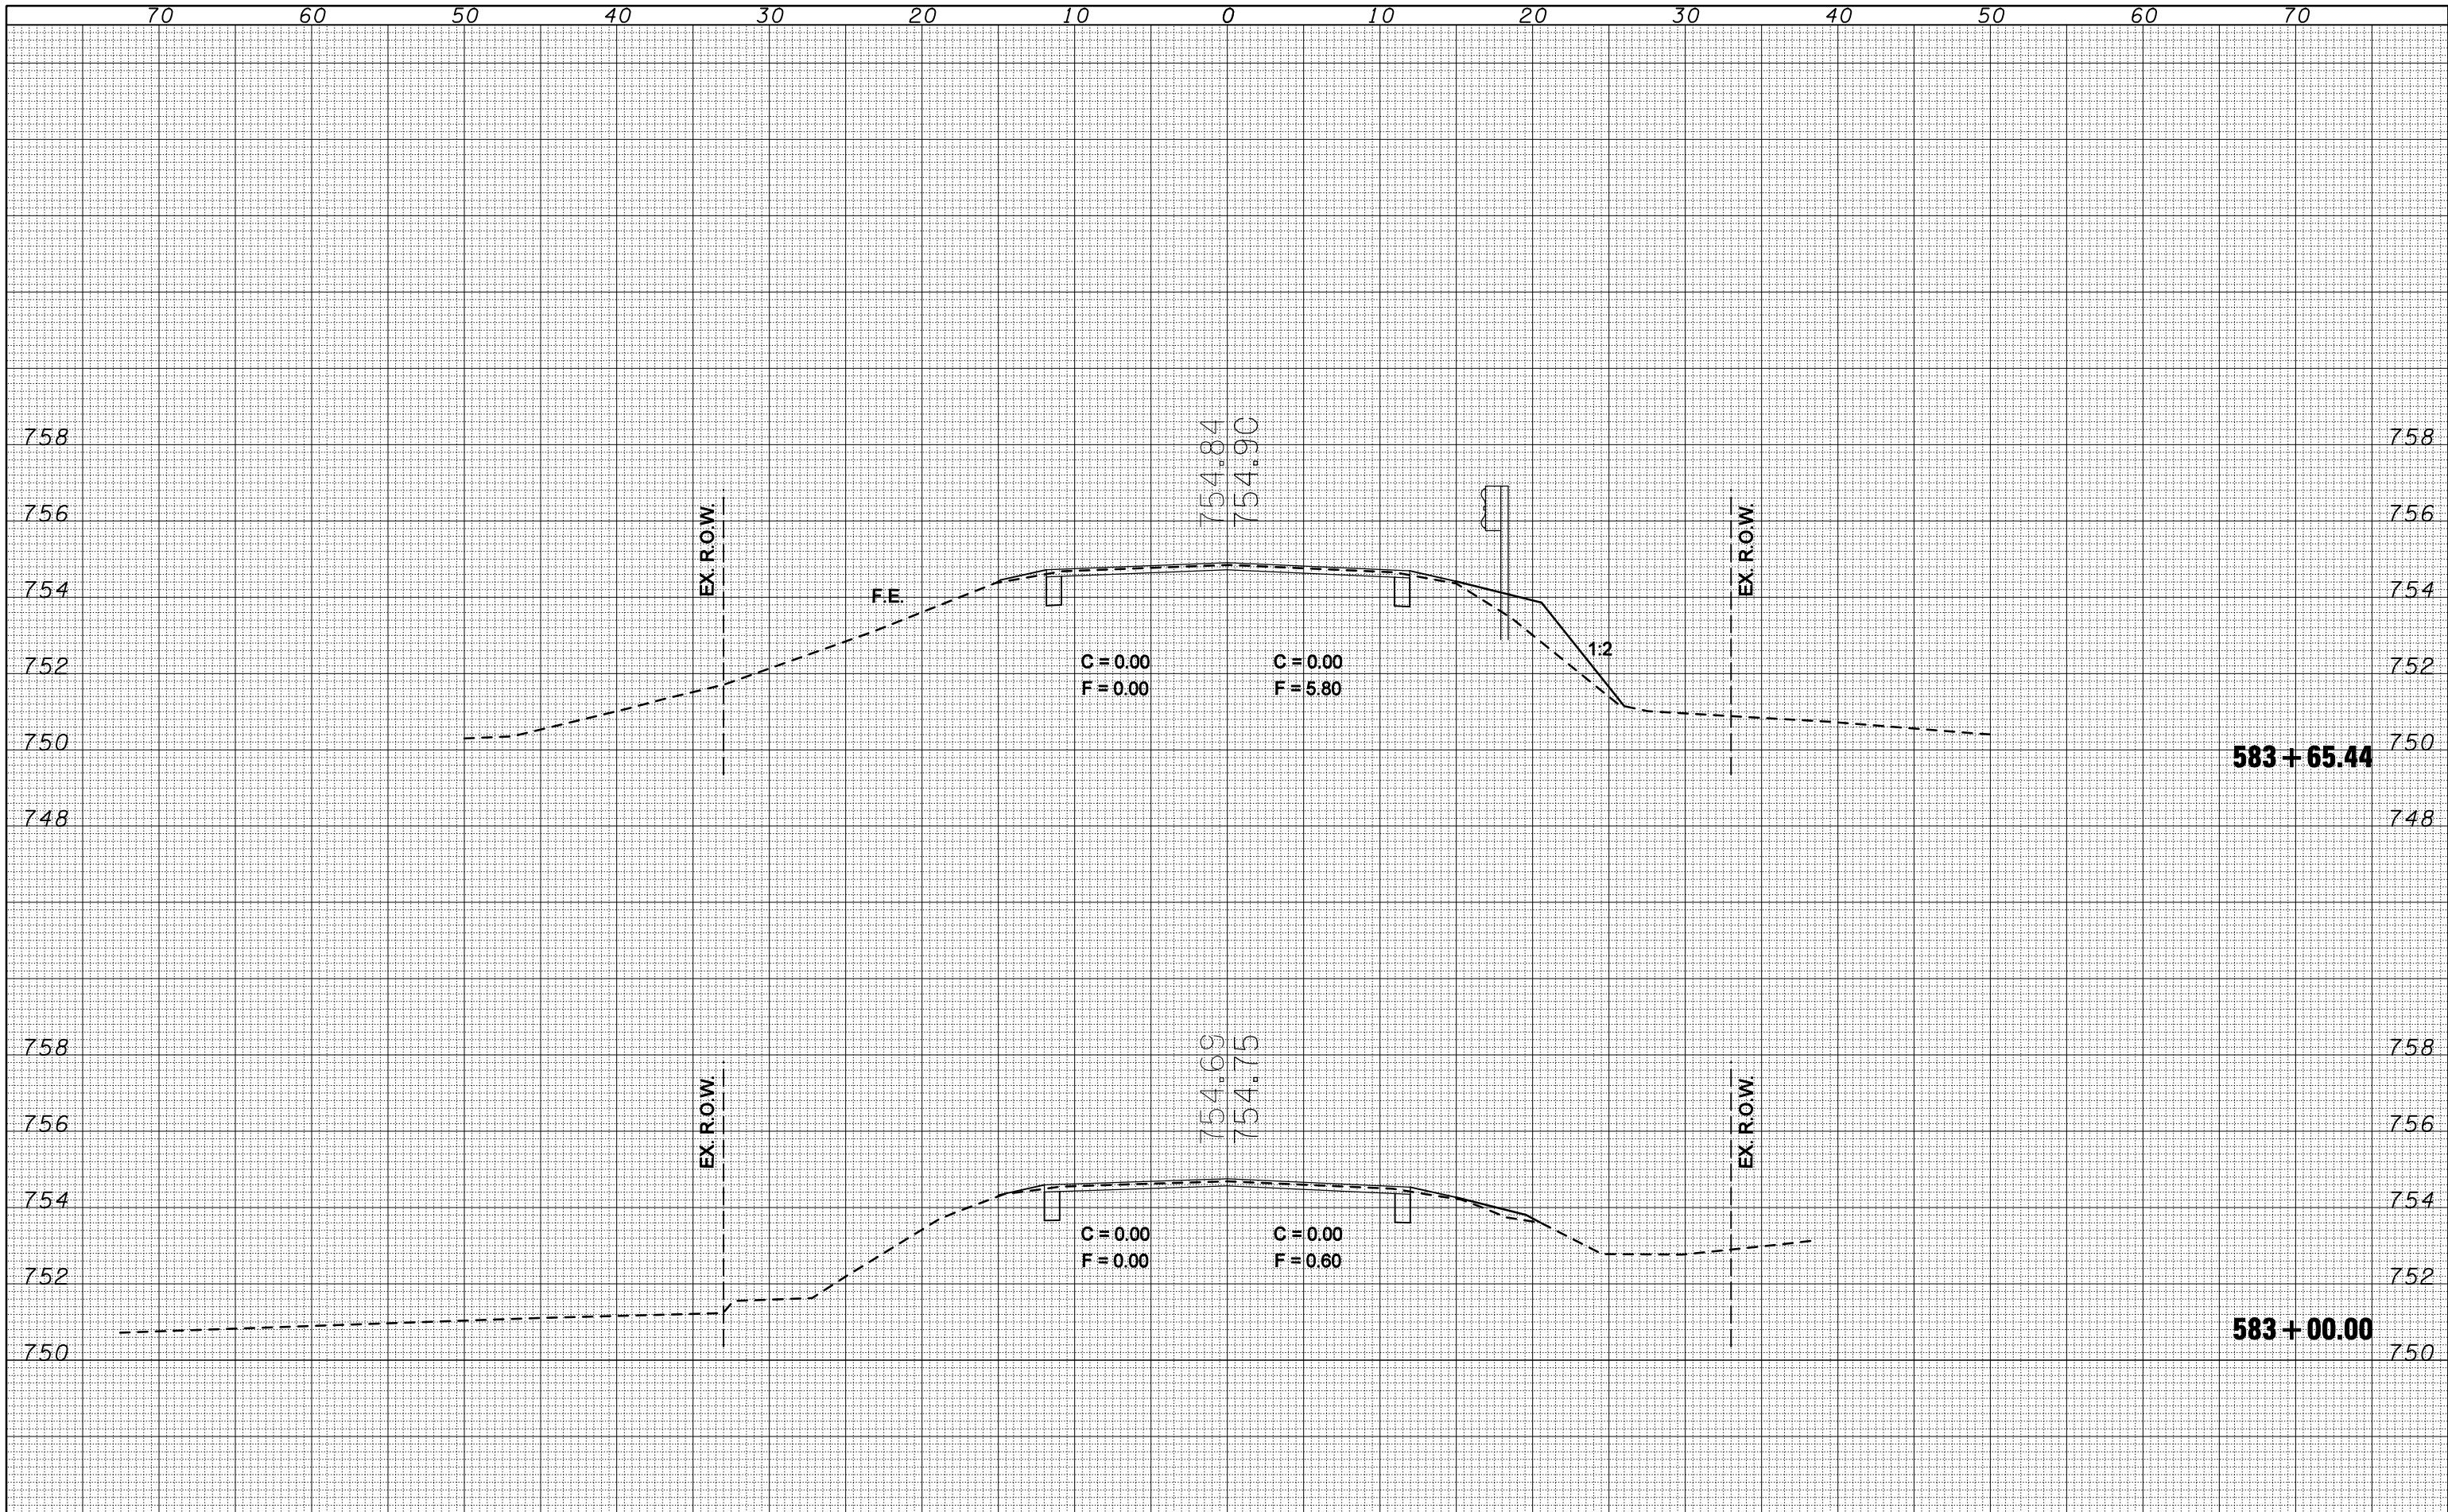

FILE NAME =	USER NAME = coombessf	DESIGNED -	REVISÉ -
ca:\pwwork\pwidot\COOMBESSF\dms87296\0570510	plot-xs_583+00.dgn	DRAWN -	REVISÉ -
	PLOT SCALE = 10.0000' / IN.	CHECKED -	REVISÉ -
	PLOT DATE = 1/13/2010	DATE -	REVISÉ -

STATE OF ILLINOIS
DEPARTMENT OF TRANSPORTATION

SCALE:			SHEET NO. OF SHEETS	STA. 583+00.00 TO STA. 583+65.44
--------	--	--	---------------------	----------------------------------

CROSS SECTIONS

F.A.S. RTE.	SECTION	COUNTY	TOTAL SHEETS	SHEET NO.
2484	(125,126,127)RS-2	MCLEAN	122	80
			CONTRACT NO. 70510	

ILLINOIS FED. AID PROJECT