


70 60 50 40 30 20 10 0 10 20 30 40 50 60 70

|                            |   |
|----------------------------|---|
| BY                         | DATE                                    |
|                            |   |
| FINAL SURVEY NOTE BOOK NO. | SURVEYED PLOTTED TEMPLATE AREAS CHECKED |
|                            |   |

|                               |   |
|-------------------------------|---|
| BY                            | DATE                                    |
|                               |   |
| ORIGINAL SURVEY NOTE BOOK NO. | SURVEYED PLOTTED TEMPLATE AREAS CHECKED |
|                               |   |

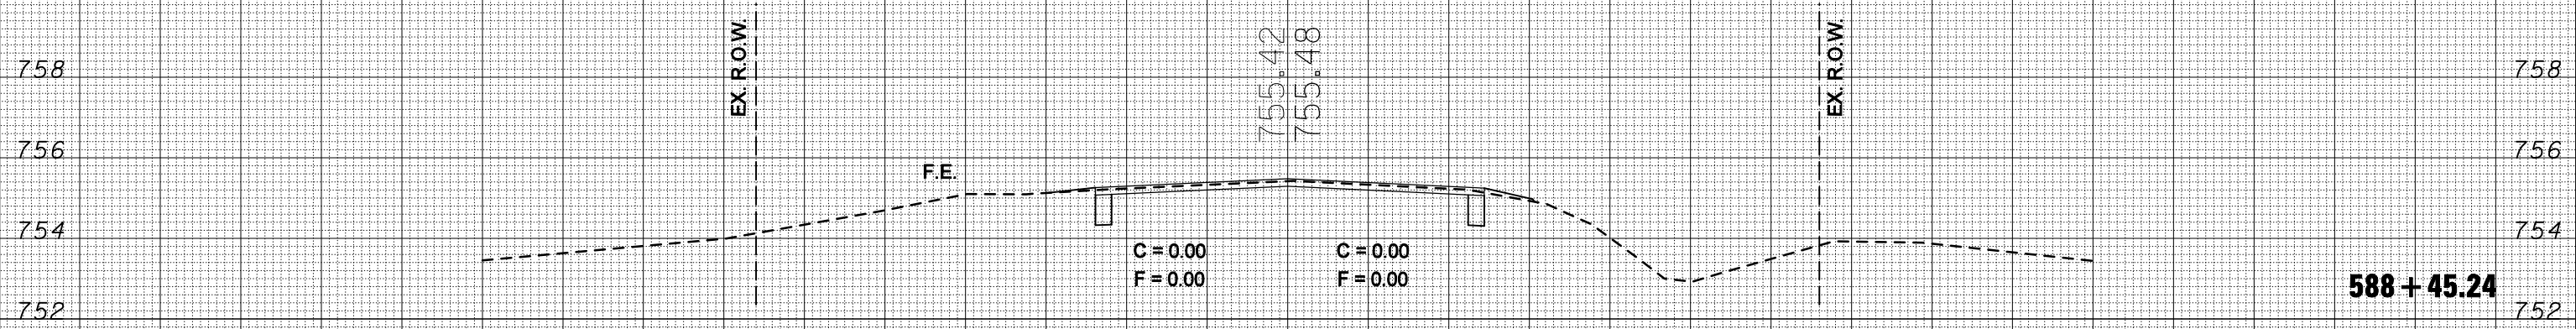

70 60 50 40 30 20 10 0 10 20 30 40 50 60 70

FILE NAME = c:\pwwork\pwidot\COOMBESSF\dms87296\0570510-1\ht-xs\_583+00.dgn

USER NAME = coombessf  
 PLOT SCALE = 10.0000' / IN.  
 PLOT DATE = 1/13/2010

DESIGNED -  
 DRAWN -  
 CHECKED -  
 DATE -

REVISED -  
 REVISED -  
 REVISED -  
 REVISED -

**STATE OF ILLINOIS  
 DEPARTMENT OF TRANSPORTATION**

**CROSS SECTIONS**

SCALE: SHEET NO. OF SHEETS STA. 588+45.24 TO STA. 588+45.24

|              |                   |        |              |           |
|--------------|-------------------|--------|--------------|-----------|
| F.A.S. RTE.  | SECTION           | COUNTY | TOTAL SHEETS | SHEET NO. |
| 2484         | (125,126,127)RS-2 | MCLEAN | 122          | 83        |
| CONTRACT NO. |                   |        | 70510        |           |

ILLINOIS FED. AID PROJECT