


BY	DATE
FINAL SURVEY	SURVEYED
NOTE BOOK NO.	PLOTTED TEMPLATE AREAS CHECKED

BY	DATE
ORIGINAL SURVEY	SURVEYED
NOTE BOOK NO.	PLOTTED TEMPLATE AREAS CHECKED

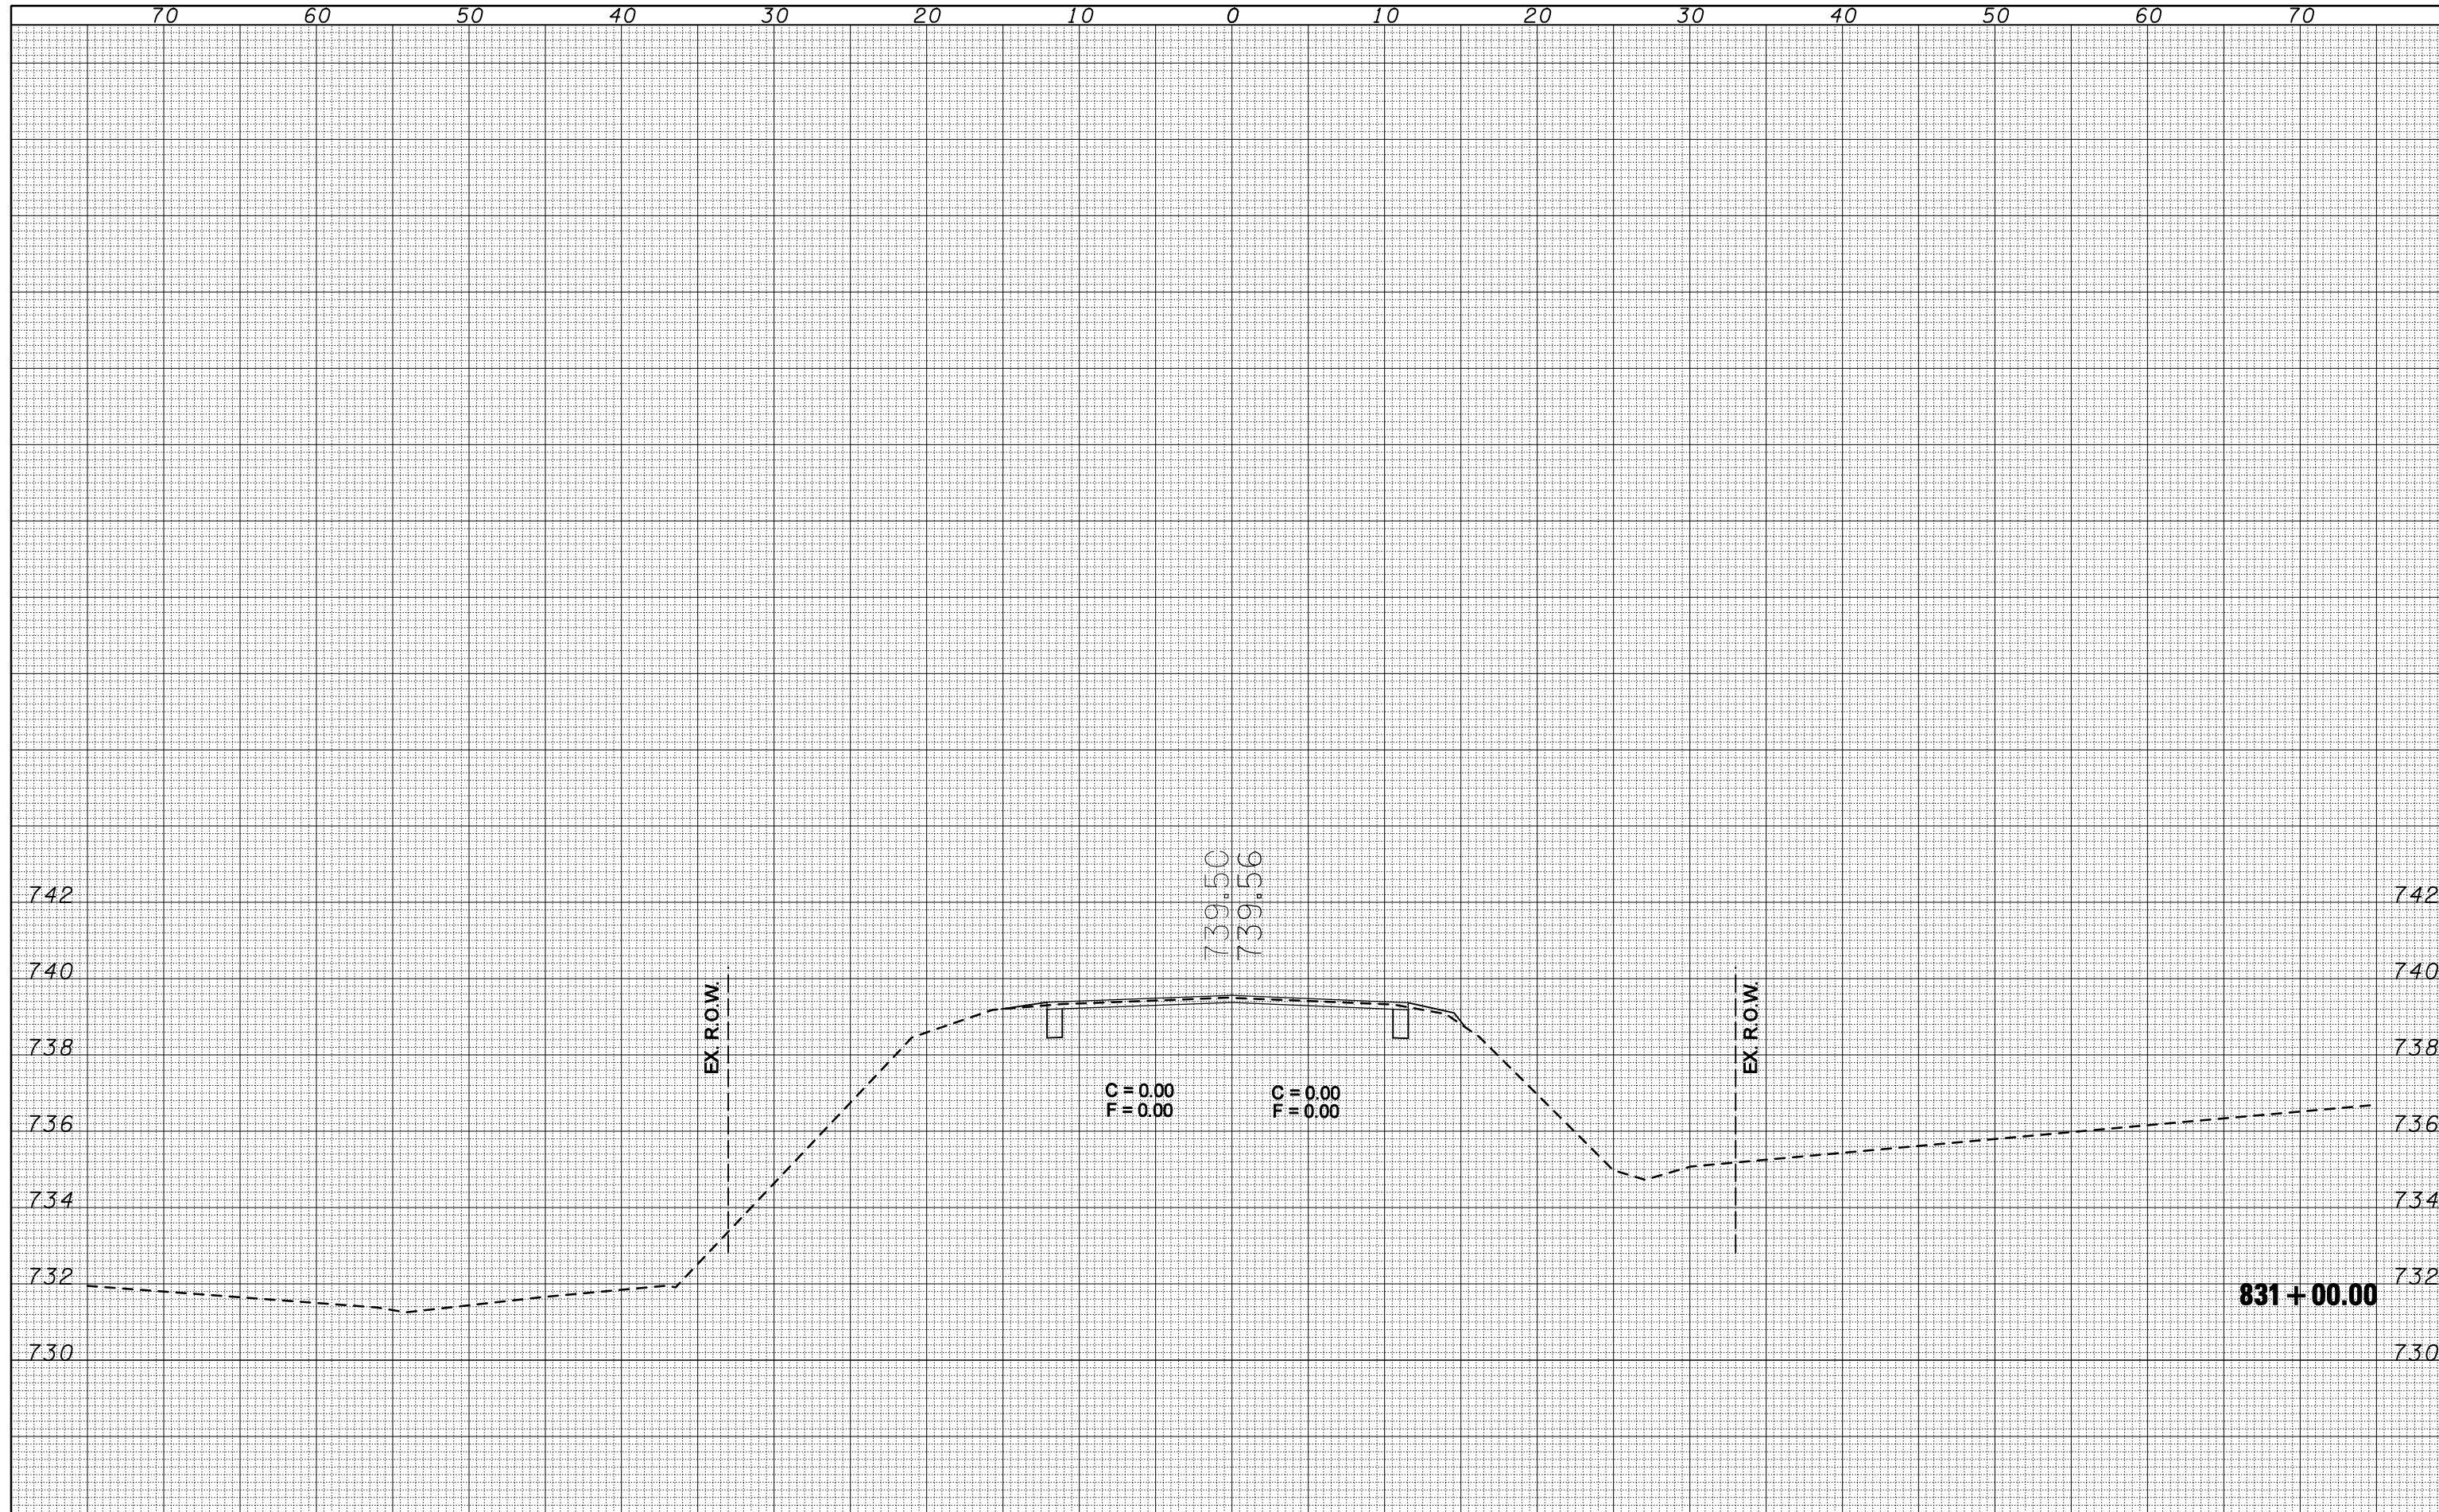

FILE NAME =	USER NAME = coombessf	DESIGNED -	REVISED -	STATE OF ILLINOIS DEPARTMENT OF TRANSPORTATION		CROSS SECTIONS		F.A.S. RTE.	SECTION	COUNTY	TOTAL SHEETS	SHEET NO.
ca:\pw\work\PWIDOT\COOMBESSF\dms87296\0570510.dgn	ca:\pw\work\PWIDOT\COOMBESSF\dms87296\0570510.dgn	DRAWN -	REVISED -					2484	(125,126,127)RS-2	MCLEAN	122	101
PLOT SCALE = 10.0000' / IN.		CHECKED -	REVISED -	SCALE:		SHEET NO.	OF SHEETS	STA. 831+00.00	TO STA. 831+00.00	CONTRACT NO. 70510		
PLOT DATE = 1/13/2010		DATE -	REVISED -			ILLINOIS FED. AID PROJECT						