


| | |
|--------------|---------------|
| BY | DATE |
| | |
| FINAL SURVEY | SURVEYED |
| NOTE BOOK | PLOTTED |
| NO. | TEMPLATE |
| | AREAS CHECKED |

| | |
|-----------------|---------------|
| BY | DATE |
| | |
| ORIGINAL SURVEY | SURVEYED |
| NOTE BOOK | PLOTTED |
| NO. | TEMPLATE |
| | AREAS CHECKED |

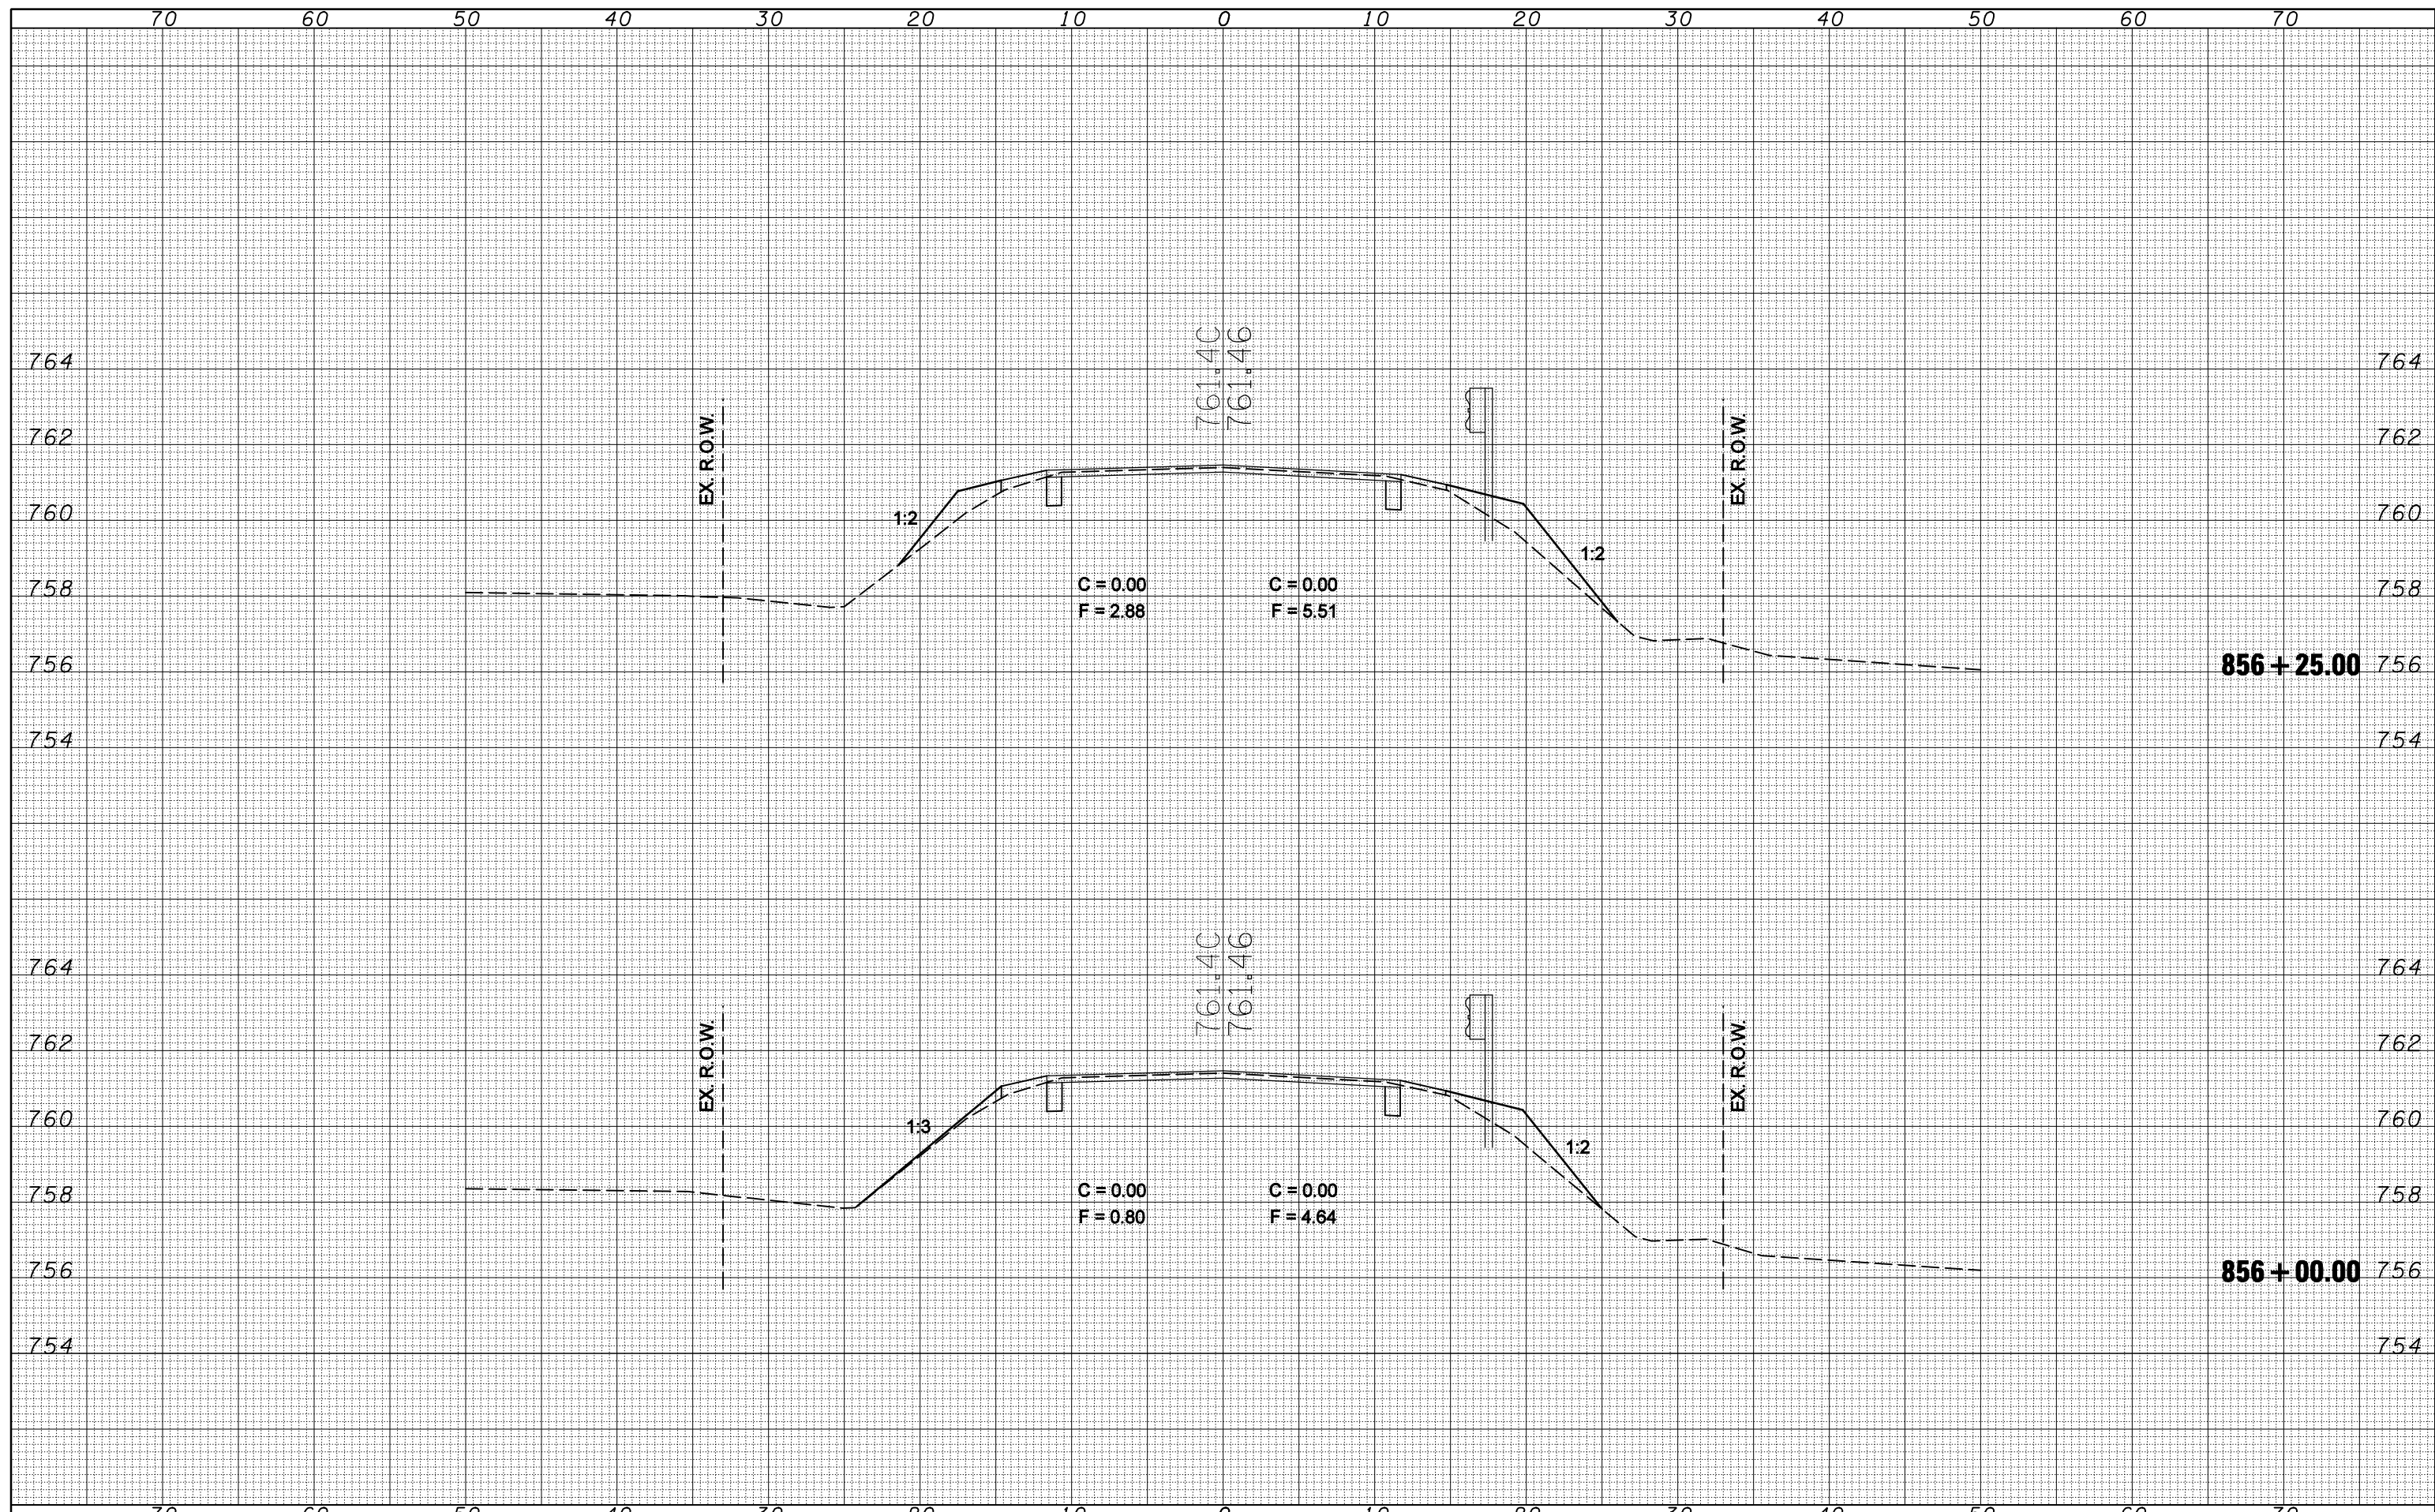

FILE NAME = c:\pw\work\PWIDOT\COOMBESSF\dms87296\0570510-856+25.dgn

USER NAME = coombessf
 DESIGNED -
 DRAWN -
 PLOT SCALE = 10.0000 ' / IN.
 PLOT DATE = 1/13/2010

DESIGNED -
 DRAWN -
 CHECKED -
 DATE -

REVISIED -
 REVISIED -
 REVISIED -
 REVISIED -

STATE OF ILLINOIS
 DEPARTMENT OF TRANSPORTATION

CROSS SECTIONS

SCALE: SHEET NO. OF SHEETS STA. 856+00.00 TO STA. 856+25.00

| F.A.S. RTE. | SECTION | COUNTY | TOTAL SHEETS | SHEET NO. |
|--------------------|-------------------|--------|---------------------------|-----------|
| 2484 | (125,126,127)RS-2 | MCLEAN | 122 | 104 |
| CONTRACT NO. 70510 | | | ILLINOIS FED. AID PROJECT | |