


F.A.P. RTE.	SECTION	COUNTY	TOTAL SHEETS	SHEET NO.
315	*	McLEAN	42	24
STA. 44+031.708 TO STA. 44+108.325				
FED. ROAD DIST. NO. 7			ILLINOIS FED. AID PROJECT	

• (102)BR-2, BR-3

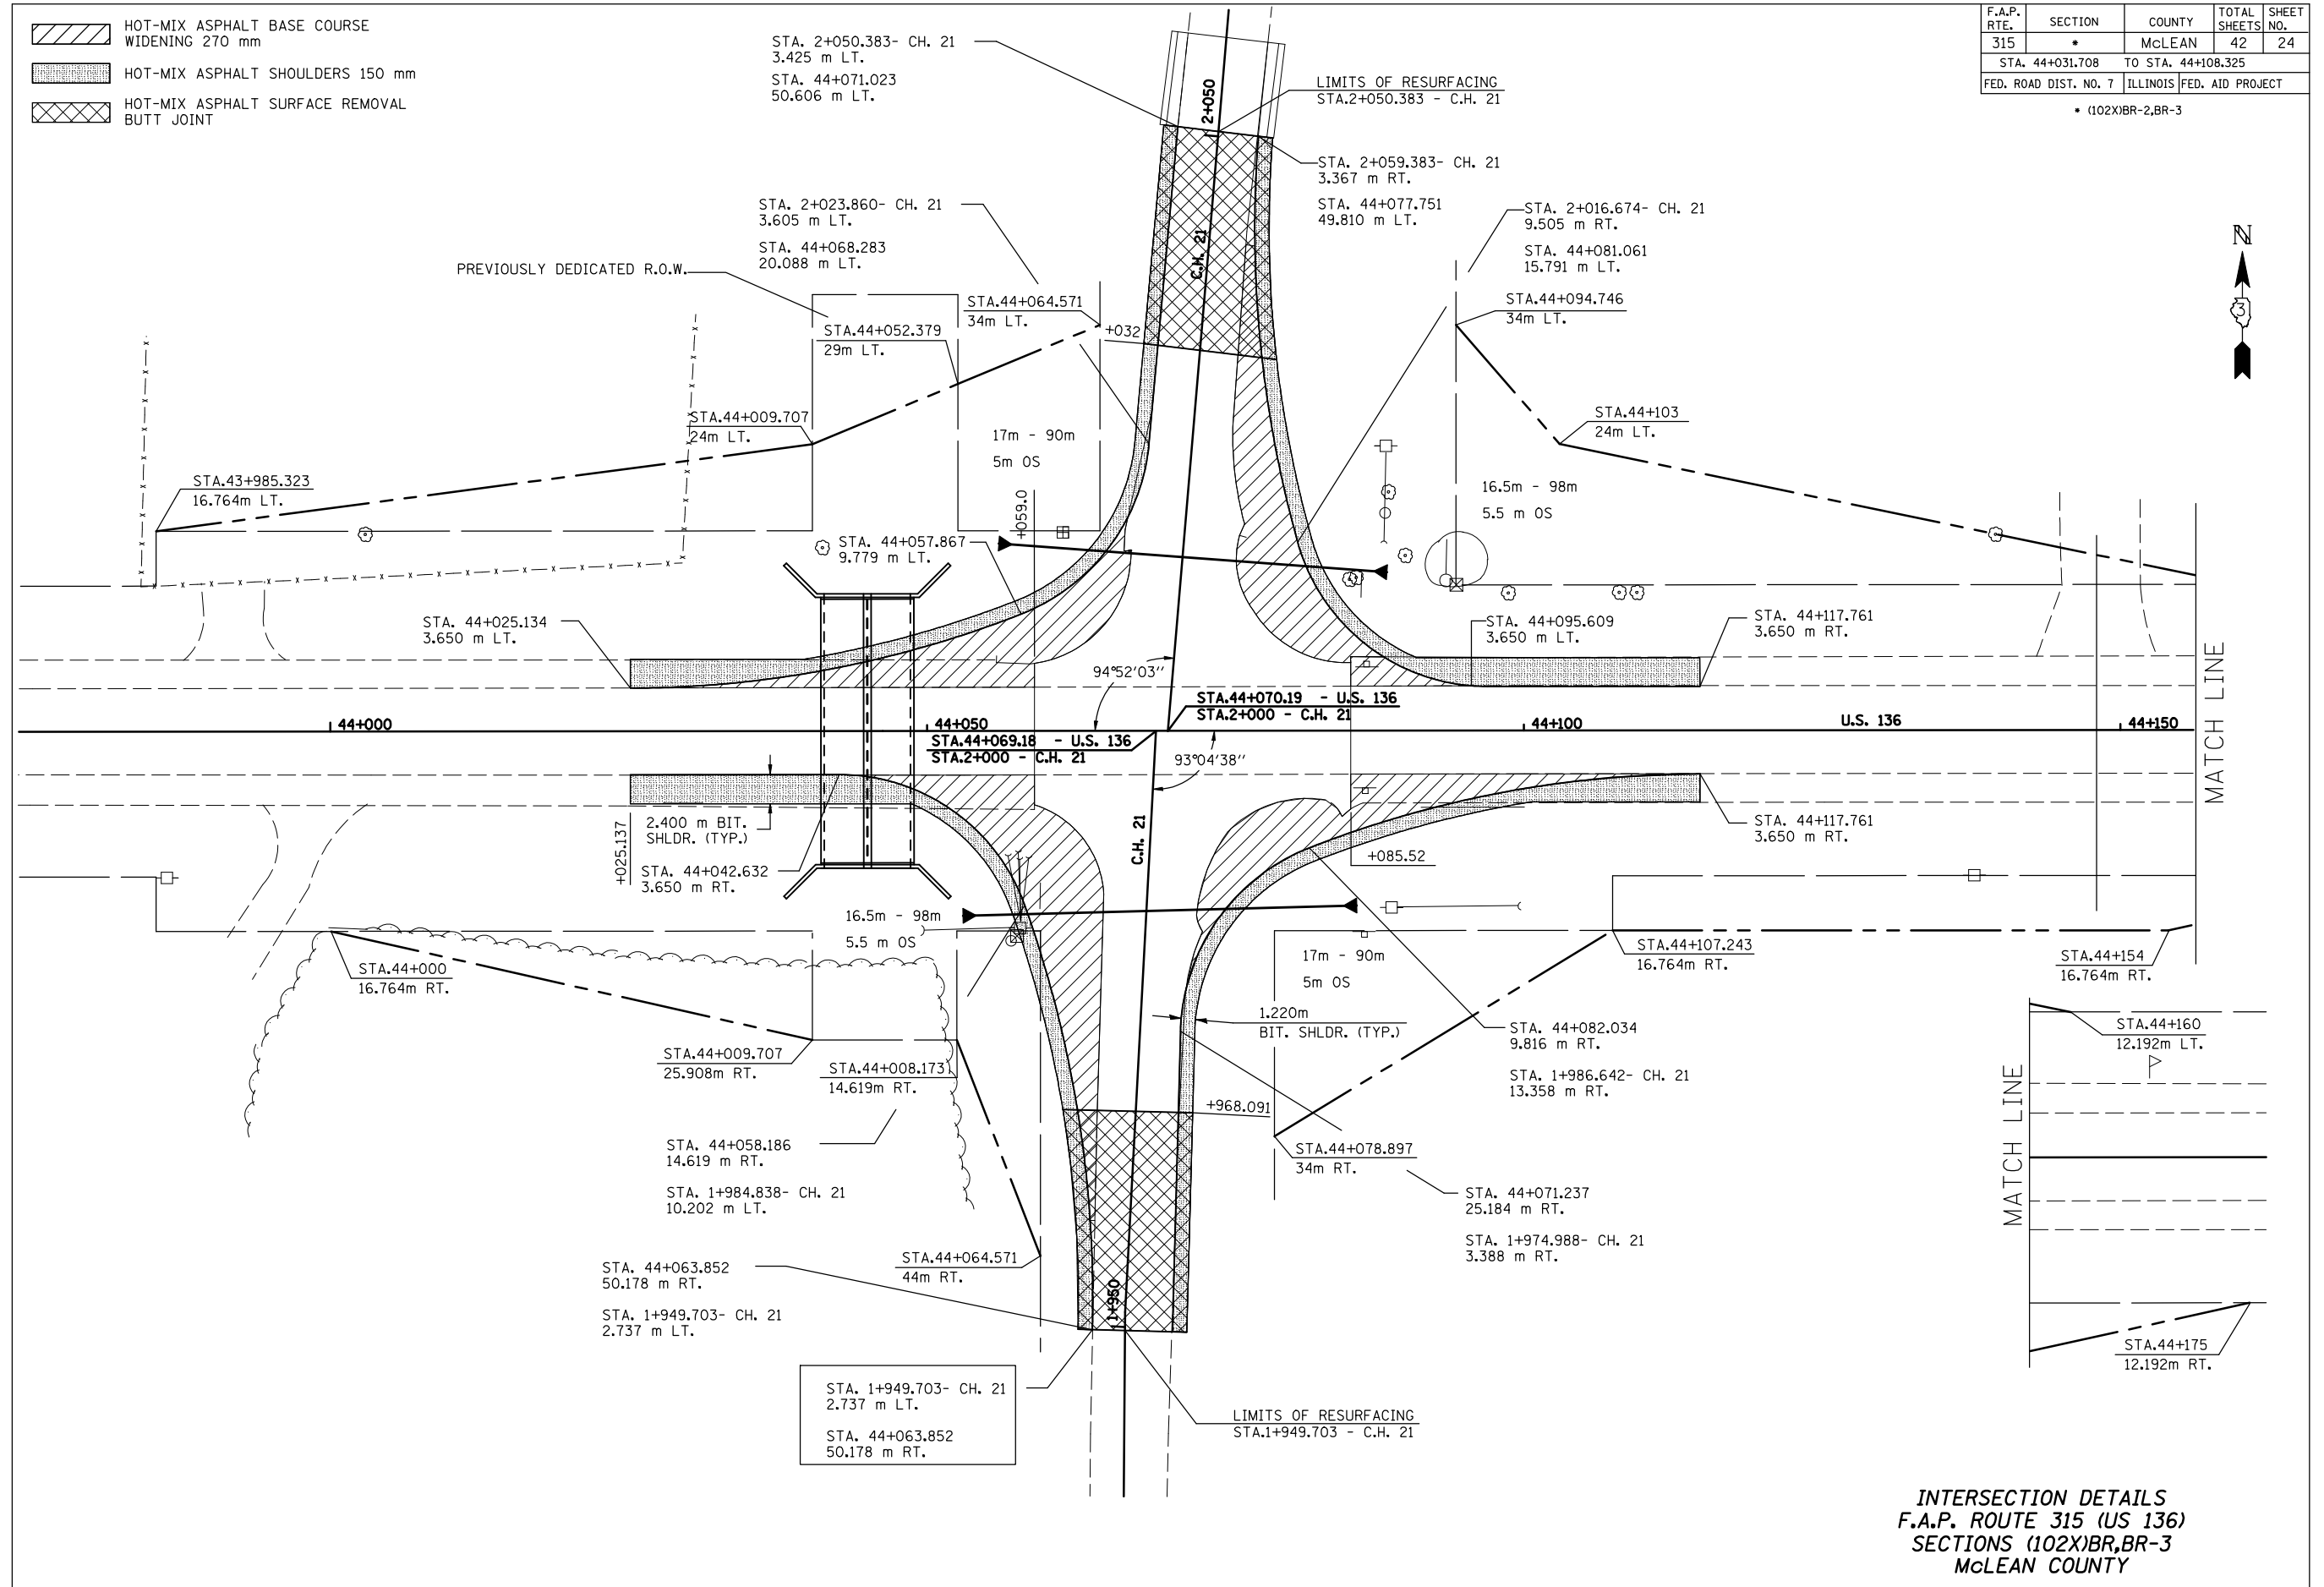

INTERSECTION DETAILS
F.A.P. ROUTE 315 (US 136)
SECTIONS (102)BR, BR-3
McLEAN COUNTY