


F.A.P. RTE.	SECTION	COUNTY	TOTAL SHEETS	SHEET NO.
840	122 RS-4	VERMILION	42	7
STA.		TO STA.		
FED. ROAD DIST. NO.	ILLINOIS	FED. AID PROJECT		

EXISTING TYPICAL CROSS SECTION

STATION TO STATION


1285+34 - 1307+00
 1314+05 - 1328+04
 520+37.2 - 524+43.7 (IL 9)

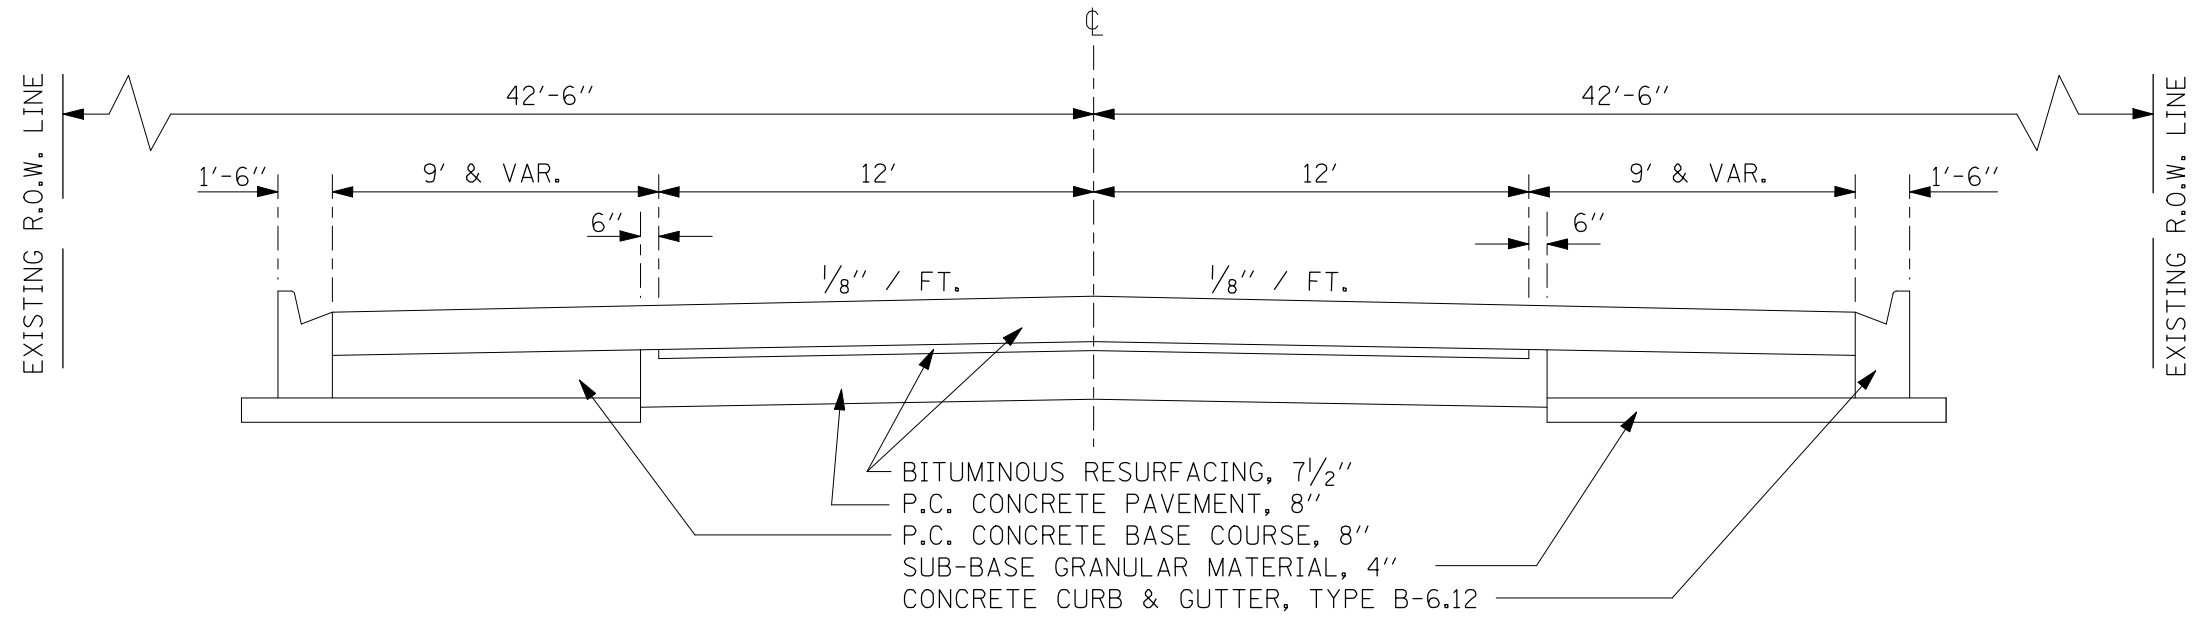

② PROPOSED TYPICAL CROSS SECTION

STATION TO STATION

① 1285+34 - 1307+00 ③
 ② 1314+05 - 1328+04 ④
 * 520+37.2 - 524+43.7 (IL 9)

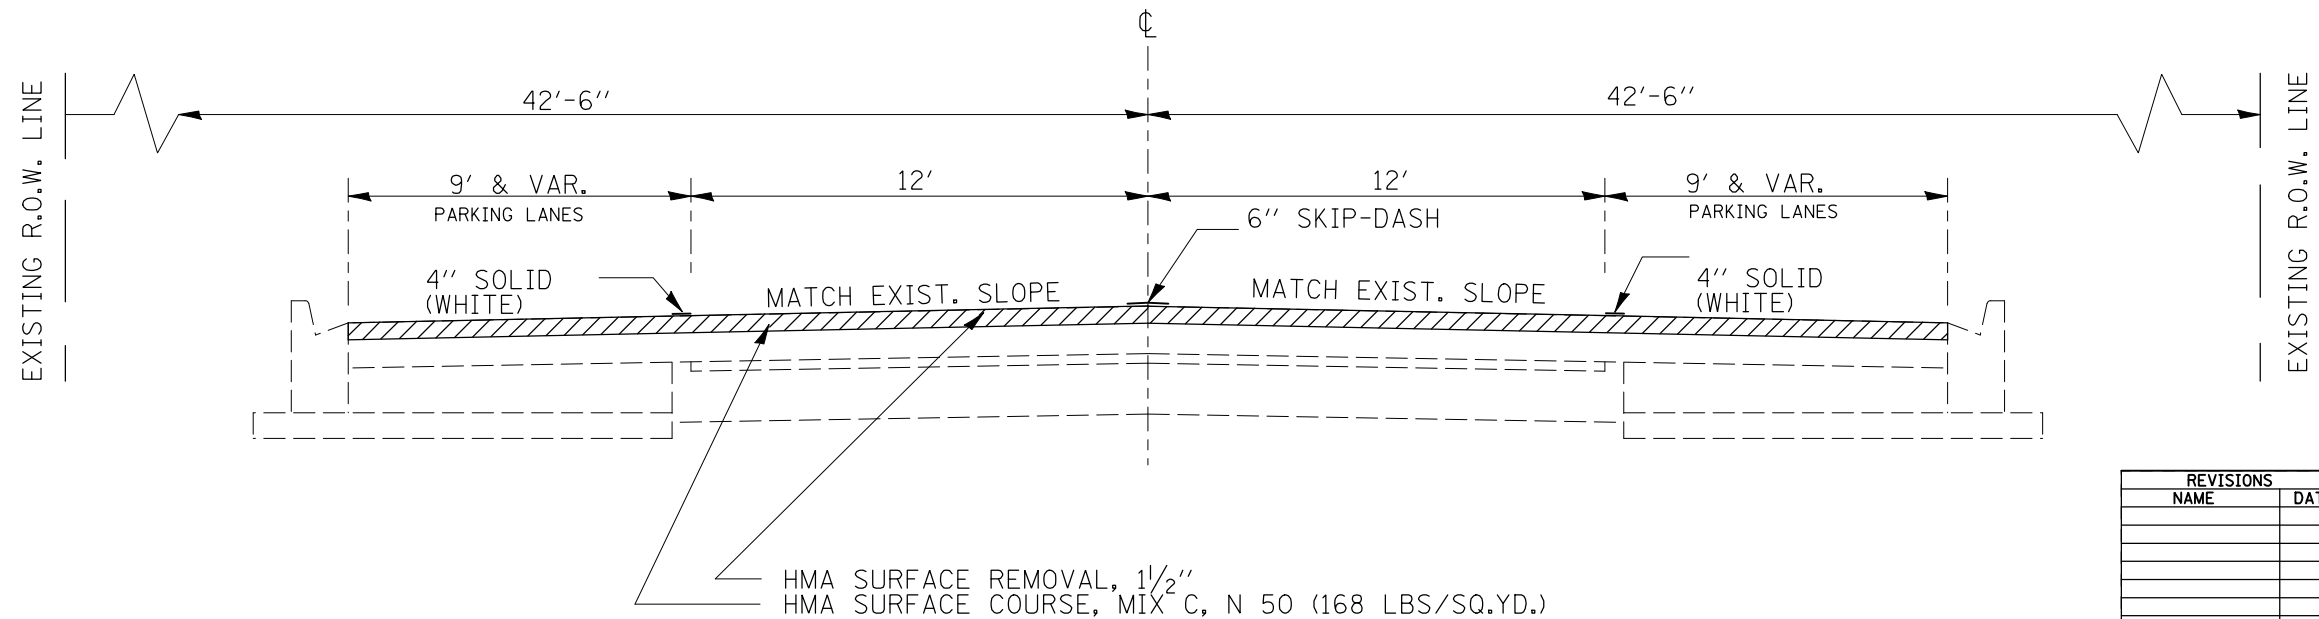

REVISIONS	
NAME	DATE

ILLINOIS DEPARTMENT OF TRANSPORTATION

EXISTING & PROPOSED
 (IL 49)
 TYPICAL SECTIONS

SCALE: VERT.
 HORIZ.
 DATE

DRAWN BY
 CHECKED BY

PLOT DATE = 1/25/2010
 FILE NAME = c:\p\p\work\p\11001\BUCKLES\11\40124902\plan\hsta.dgn
 PLOT SCALE = 42,362% / IN.
 USER NAME = bucklesjj