


F.A.P. RTE.	SECTION	COUNTY	TOTAL SHEETS	SHEET NO.
840	122 RS-4	VERMILION	42	8
STA.		TO STA.		
FED. ROAD DIST. NO.	ILLINOIS	FED. AID PROJECT		

### EXISTING TYPICAL CROSS SECTION


STATION TO STATION  
1307+00 - 1314+05

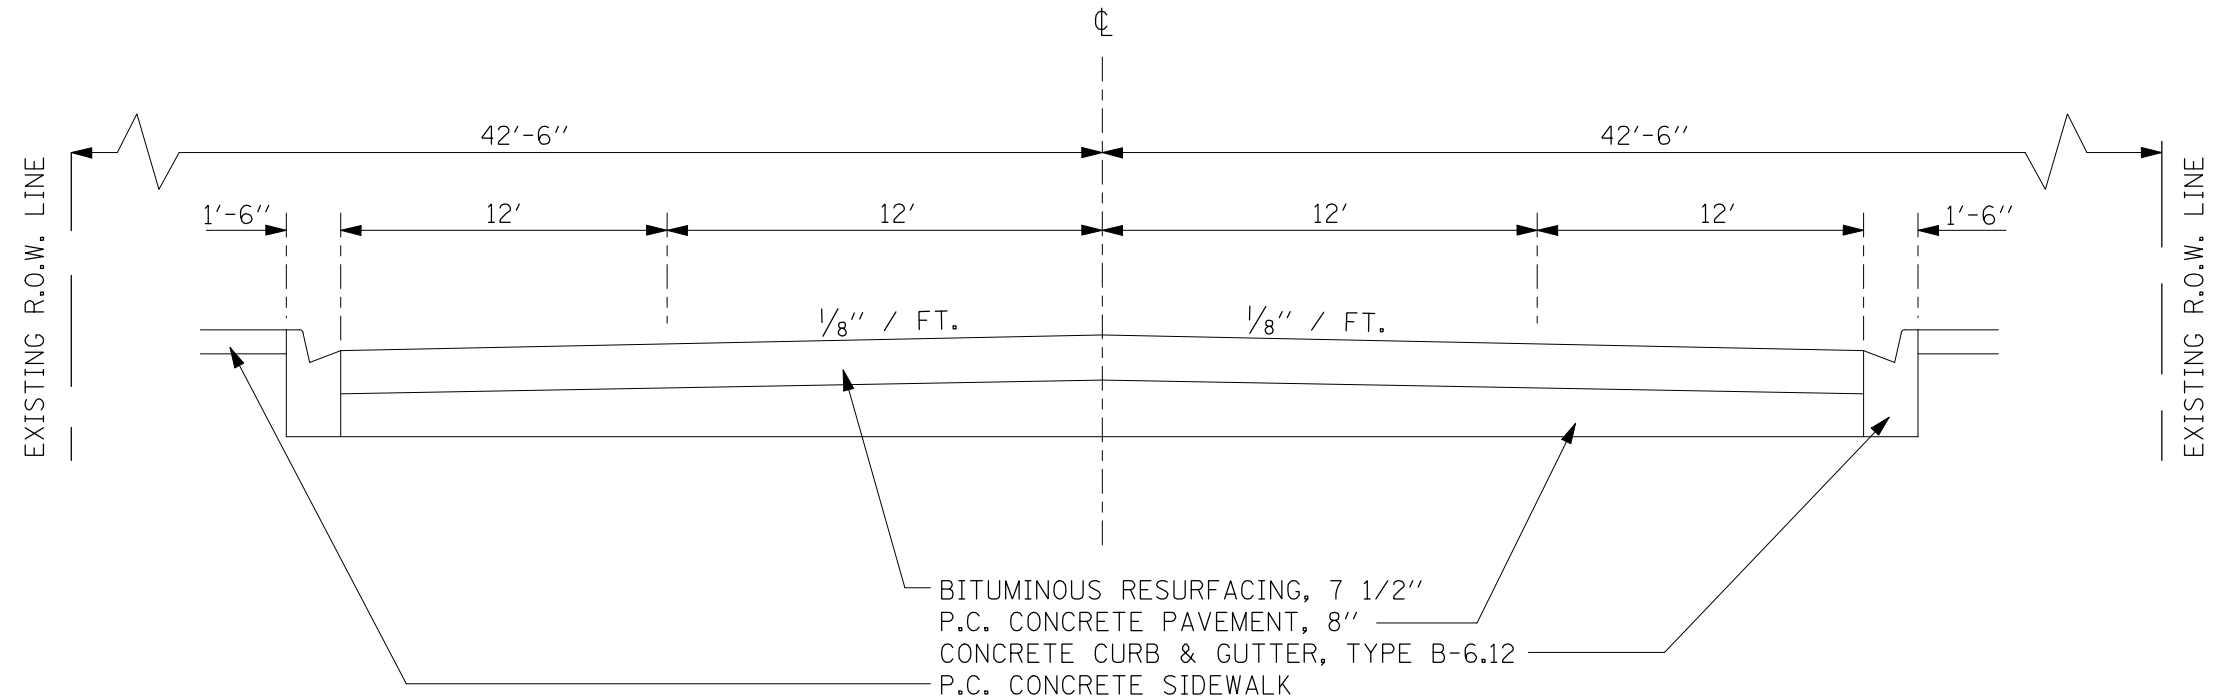

### ③ PROPOSED TYPICAL CROSS SECTION

STATION TO STATION

② \* 1307+00 - 1314+05 ②

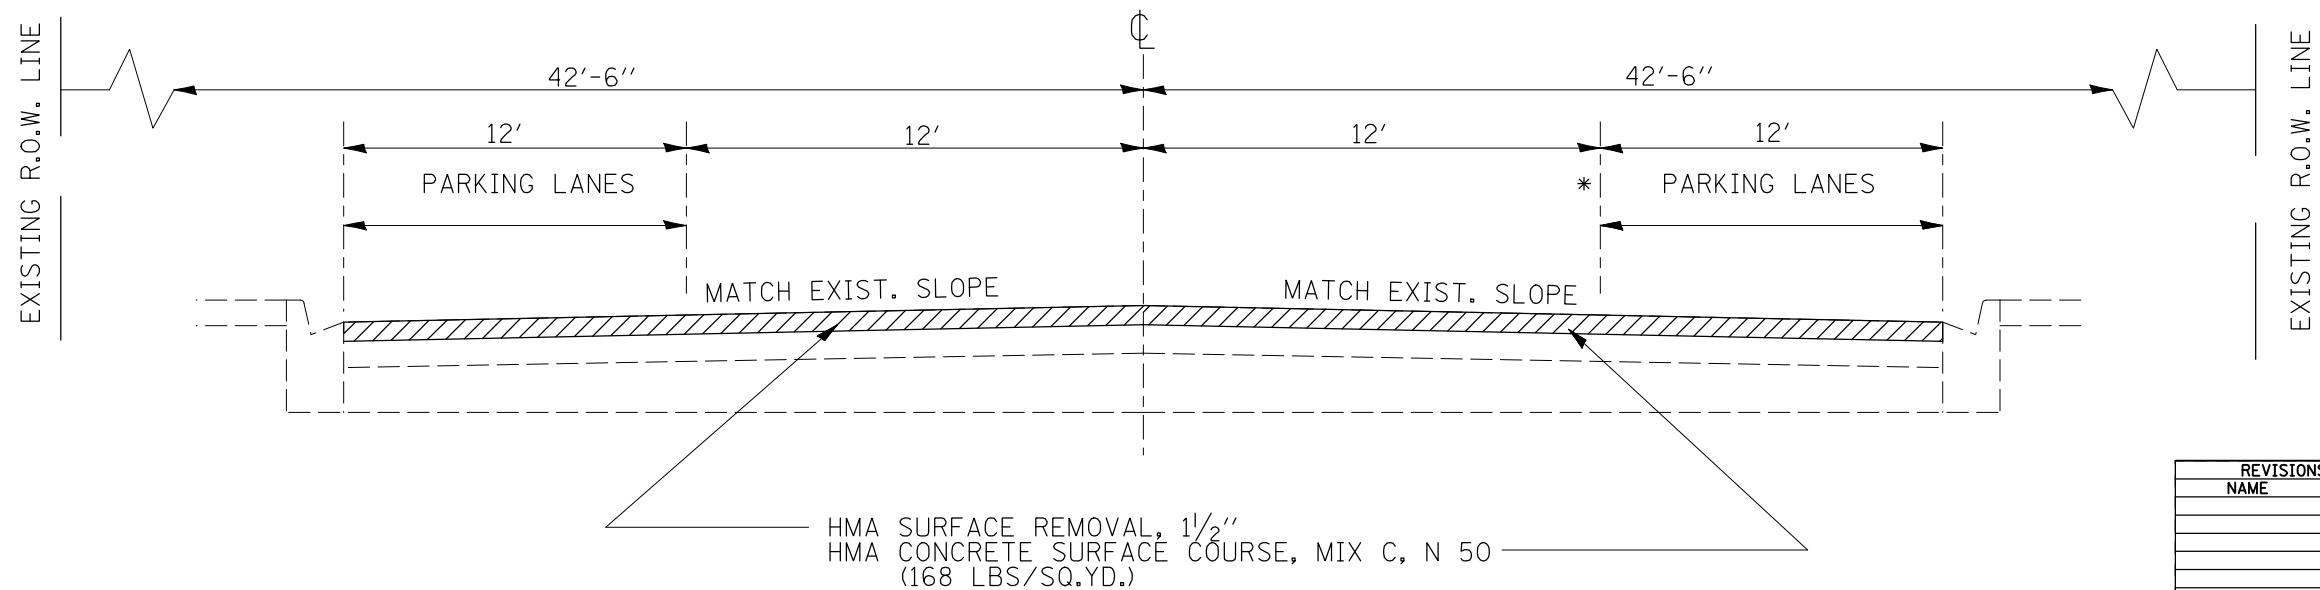

\* SEE PAVEMENT MARKING DETAIL FOR VILLAGE OF RANKIN PARKING LANE LOCATIONS (SHEETS 26-34 OF 42)

REVISIONS	
NAME	DATE

ILLINOIS DEPARTMENT OF TRANSPORTATION  
EXISTING & PROPOSED  
(IL 49)  
TYPICAL SECTIONS

SCALE: VERT.  
HORIZ.  
DATE

DRAWN BY  
CHECKED BY

PLOT DATE = 1/25/2010  
FILE NAME = c:\p\p\work\p\11001\BUCKLES\11\110124902\plan\hsta.dgn  
PLOT SCALE = 42,352% / IN.  
USER NAME = bucklesj