


F.A.P. RTE.	SECTION	COUNTY	TOTAL SHEETS	SHEET NO.
840	(121,122)RS-3	VERMILION	42	9
STA.		TO STA.		
FED. ROAD DIST. NO.	ILLINOIS	FED. AID PROJECT		


EXISTING TYPICAL CROSS SECTION

STATION TO STATION
1328+04 - 1391+55.75

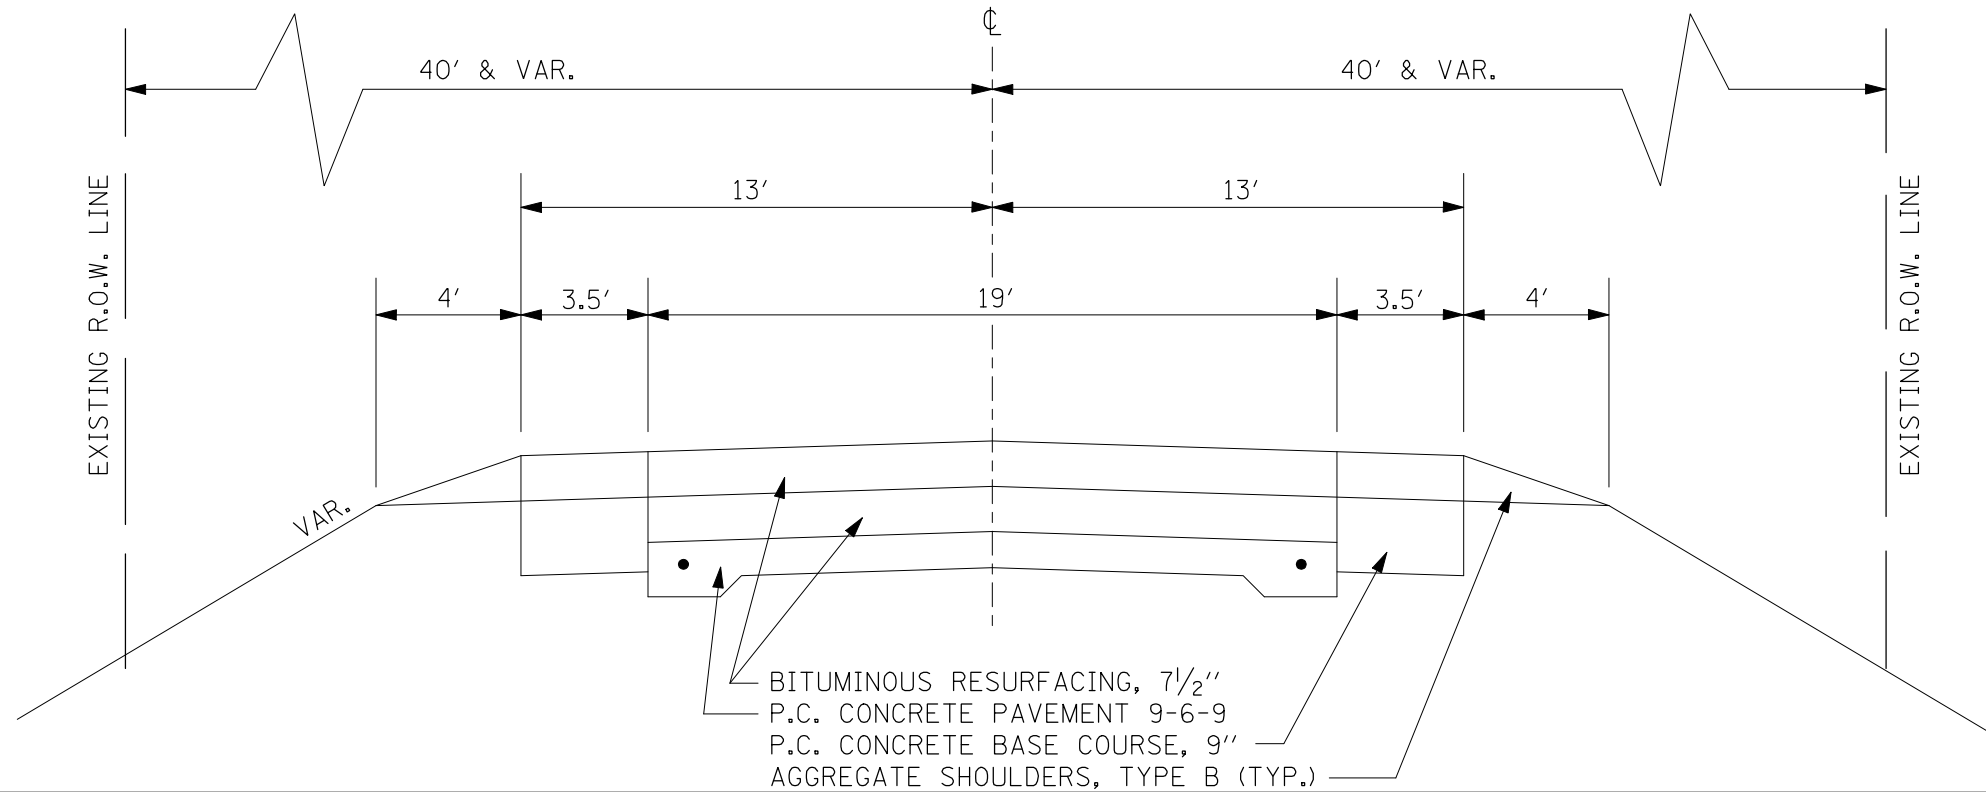

④ PROPOSED TYPICAL CROSS SECTION

STATION TO STATION
② 1328+04 - 1391+55.75

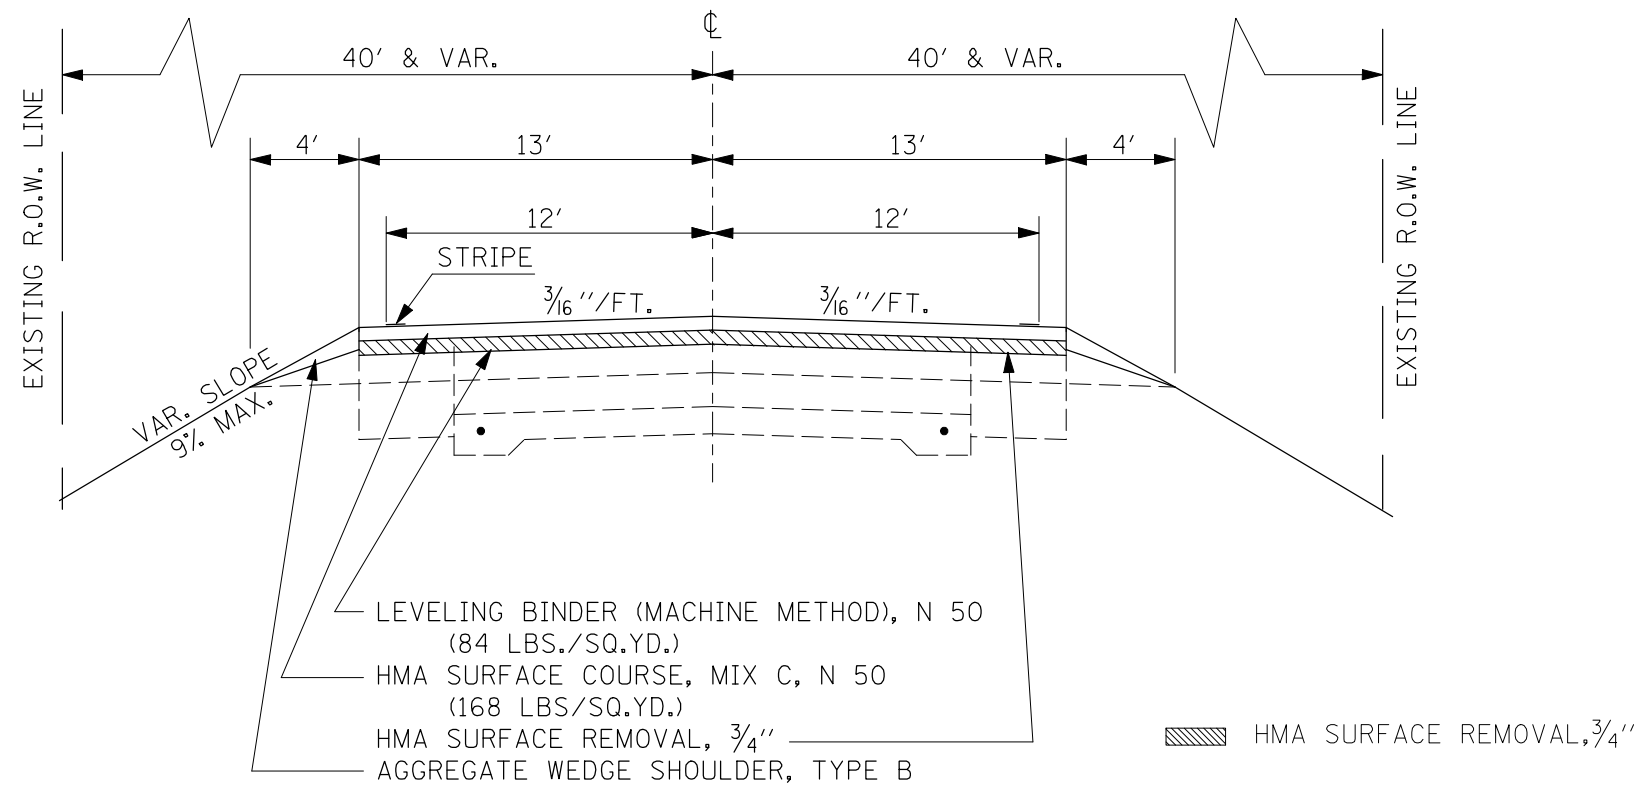

REVISIONS	
NAME	DATE

ILLINOIS DEPARTMENT OF TRANSPORTATION
EXISTING & PROPOSED
(IL 49)
TYPICAL SECTIONS

SCALE: VERT.
HORIZ.
DATE

DRAWN BY
CHECKED BY

PLOT DATE = 1/25/2010
FILE NAME = c:\p\p\work\p\11001\BUCKLES\11\40124902\plan\hsta.dgn
PLOT SCALE = 42,352% / IN.
USER NAME = bucklesj