
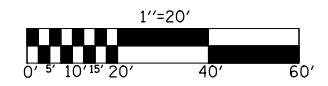


F.A.P. RTE.	SECTION	COUNTY	TOTAL SHEETS	SHEET NO.
840	122 R5-4	VERMILION	42	17
STA. 1293+00		TO STA. 1299+00		
FED. ROAD DIST. NO.	ILLINOIS	FED. AID PROJECT		

SEC. 11, T-23-N, R-14-W

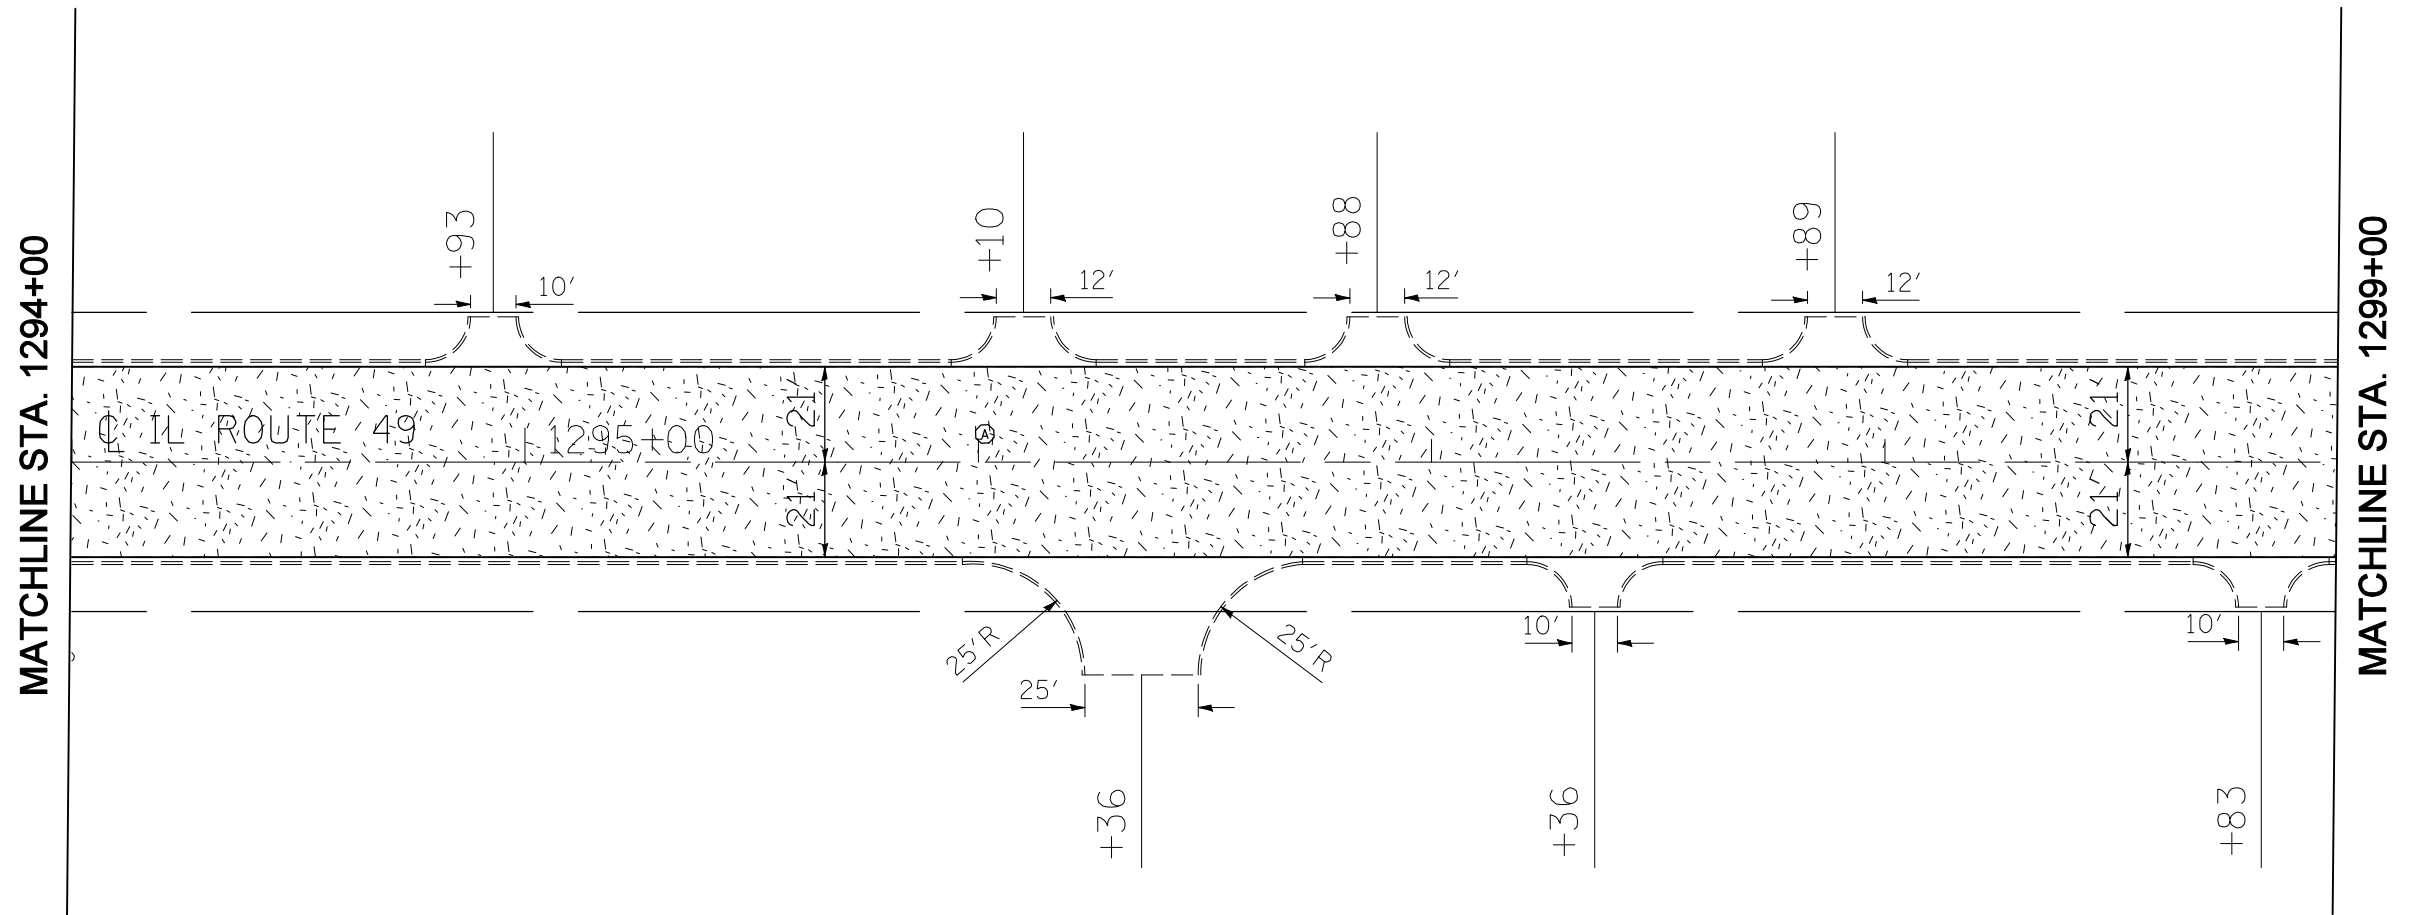

- HMA SURFACE REMOVAL, 1 1/2"
- Ⓐ FRAME AND LID TO BE ADJUSTED

REVISIONS	
NAME	DATE

ILLINOIS DEPARTMENT OF TRANSPORTATION
**EXISTING & PROPOSED
 PLAN SHEETS**
VILLAGE OF RANKIN
STA. 1294+00 - 1299+00

SCALE: VERT. _____
 HORIZ. _____

DRAWN BY _____
 CHECKED BY _____

SEC. 12, T-23-N, R-14-W

PLOT DATE = 1/25/2010
 FILE NAME = c:\p\p\work\p\11001\BUCKLES\11\129424902\planahs.dgn
 PLOT SCALE = 42,3529 / IN.
 USER NAME = bucklesjj