


F.A.P. RTE.	SECTION	COUNTY	TOTAL SHEETS	SHEET NO.
840	122 R5-4	VERMILION	42	21

STA. 1317+00	TO STA. 1323+00
FED. ROAD DIST. NO.	ILLINOIS FED. AID PROJECT

SEC. 11, T-23-N, R-14-W

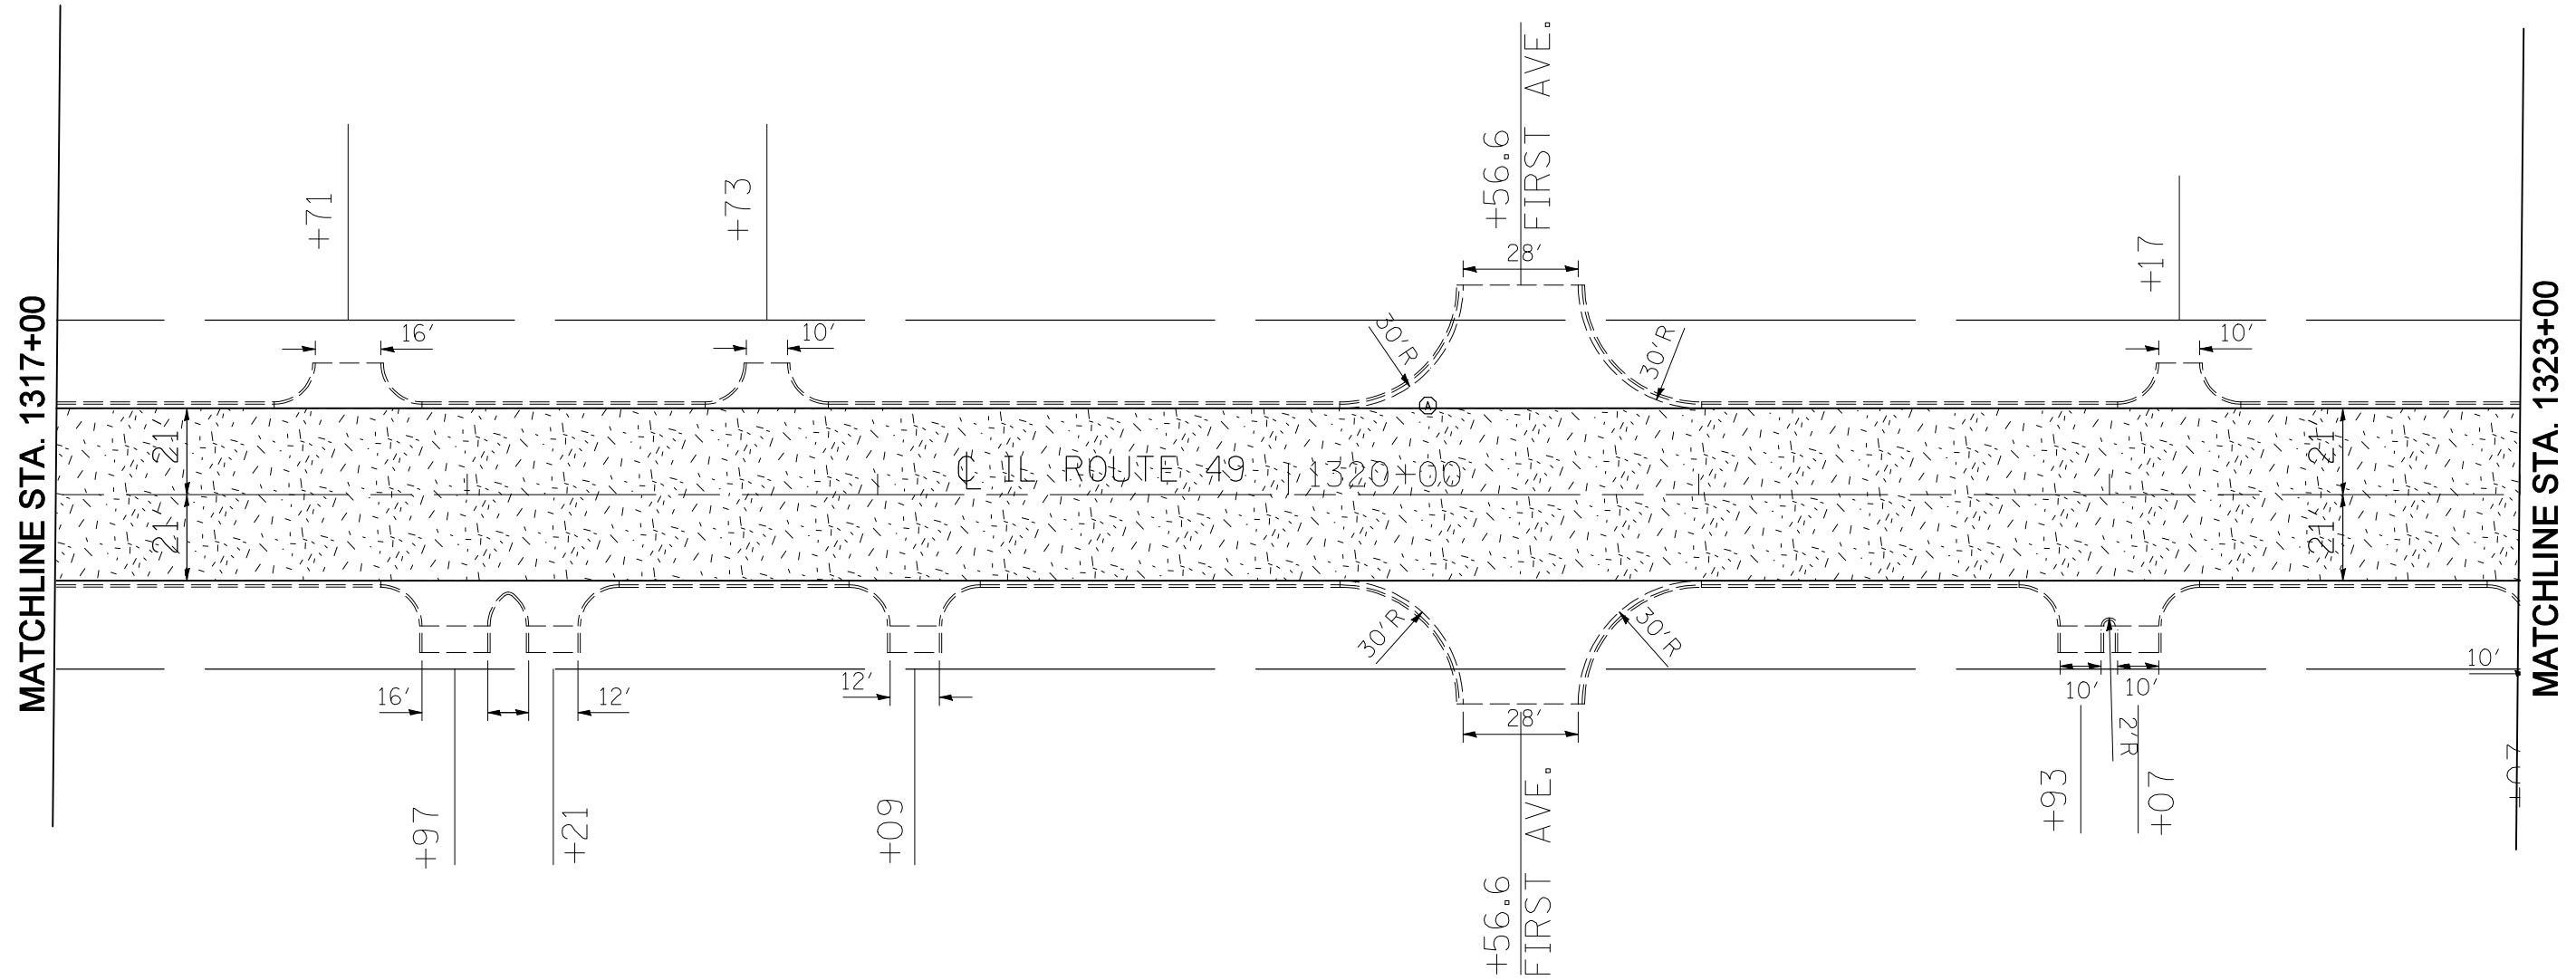


MATCHLINE STA. 1317+00

MATCHLINE STA. 1323+00

C. IL. ROUTE 49 1320+00

+56.6  
FIRST AVE.

+56.6  
FIRST AVE.

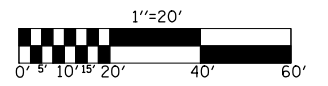

- HMA SURFACE REMOVAL, 1/2"
- FRAME AND LID TO BE ADJUSTED

REVISIONS	
NAME	DATE

ILLINOIS DEPARTMENT OF TRANSPORTATION  
**EXISTING & PROPOSED  
 PLAN SHEETS**  
**VILLAGE OF RANKIN**  
**STA. 1317+00 - 1323+00**

SCALE: VERT. \_\_\_\_\_  
 HORIZ. \_\_\_\_\_

DRAWN BY \_\_\_\_\_  
 CHECKED BY \_\_\_\_\_

SEC. 12, T-23-N, R-14-W

PLOT DATE = 1/25/2010  
 FILE NAME = c:\p\...  
 PLOT SCALE = 42,3529 / IN.  
 USER NAME = bucklesj