



F.A.P. RTE.	SECTION	COUNTY	TOTAL SHEETS	SHEET NO.
840	122 RS-4	VERMILION	42	22
STA. 1323+00		TO STA. 1329+00		
FED. ROAD DIST. NO.	ILLINOIS	FED. AID PROJECT		

SEC. 11, T-23-N, R-14-W

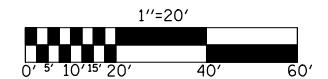

SEE SHEET 35 OF 42
FOR DETAIL OF MILLING TRANSITION

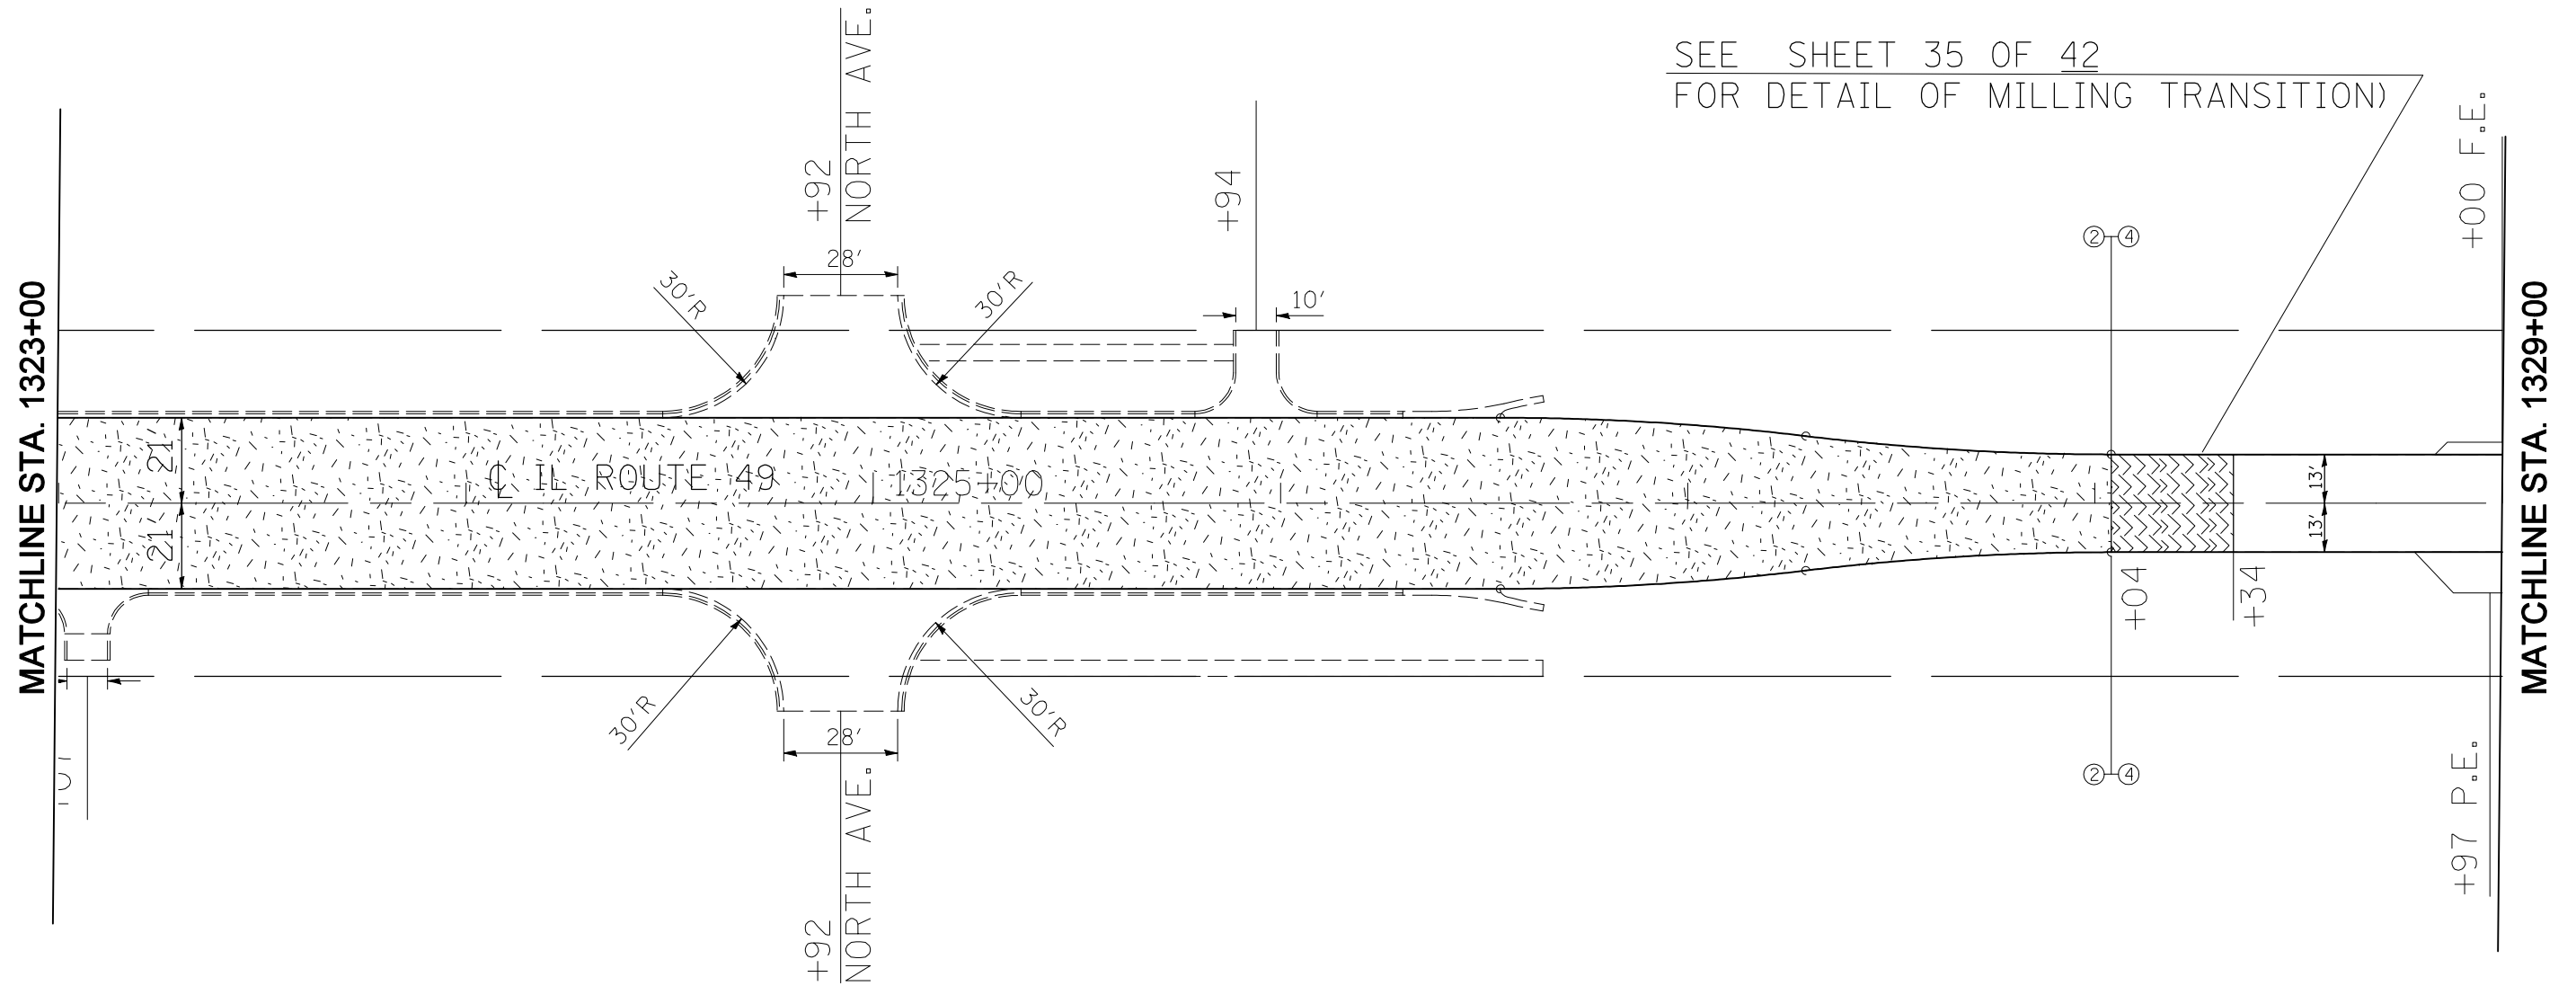

- MILLING TRANSITION, 1 1/2" - 3/4"
- HMA SURFACE REMOVAL, 1 1/2"

REVISIONS	
NAME	DATE

ILLINOIS DEPARTMENT OF TRANSPORTATION
**EXISTING & PROPOSED
PLAN SHEETS
VILLAGE OF RANKIN
STA. 1323+00 - 1329+00**

SCALE: VERT. _____
HORIZ. _____
DATE _____ DRAWN BY _____
CHECKED BY _____

SEC. 12, T-23-N, R-14-W

PLOT DATE = 1/25/2010
FILE NAME = c:\p\p\work\11\11\DOT\BUCKLES\11\11\1124502\planets.dgn
PLOT SCALE = 42,3529 / IN.
USER NAME = bucklesj