
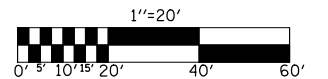


F.A.P. RTE.	SECTION	COUNTY	TOTAL SHEETS	SHEET NO.
840	122 RS-4	VERMILION	42	23
STA. 1329+00		TO STA. 1335+00		
FED. ROAD DIST. NO.	ILLINOIS	FED. AID PROJECT		

SEC. 11, T-23-N, R-14-W

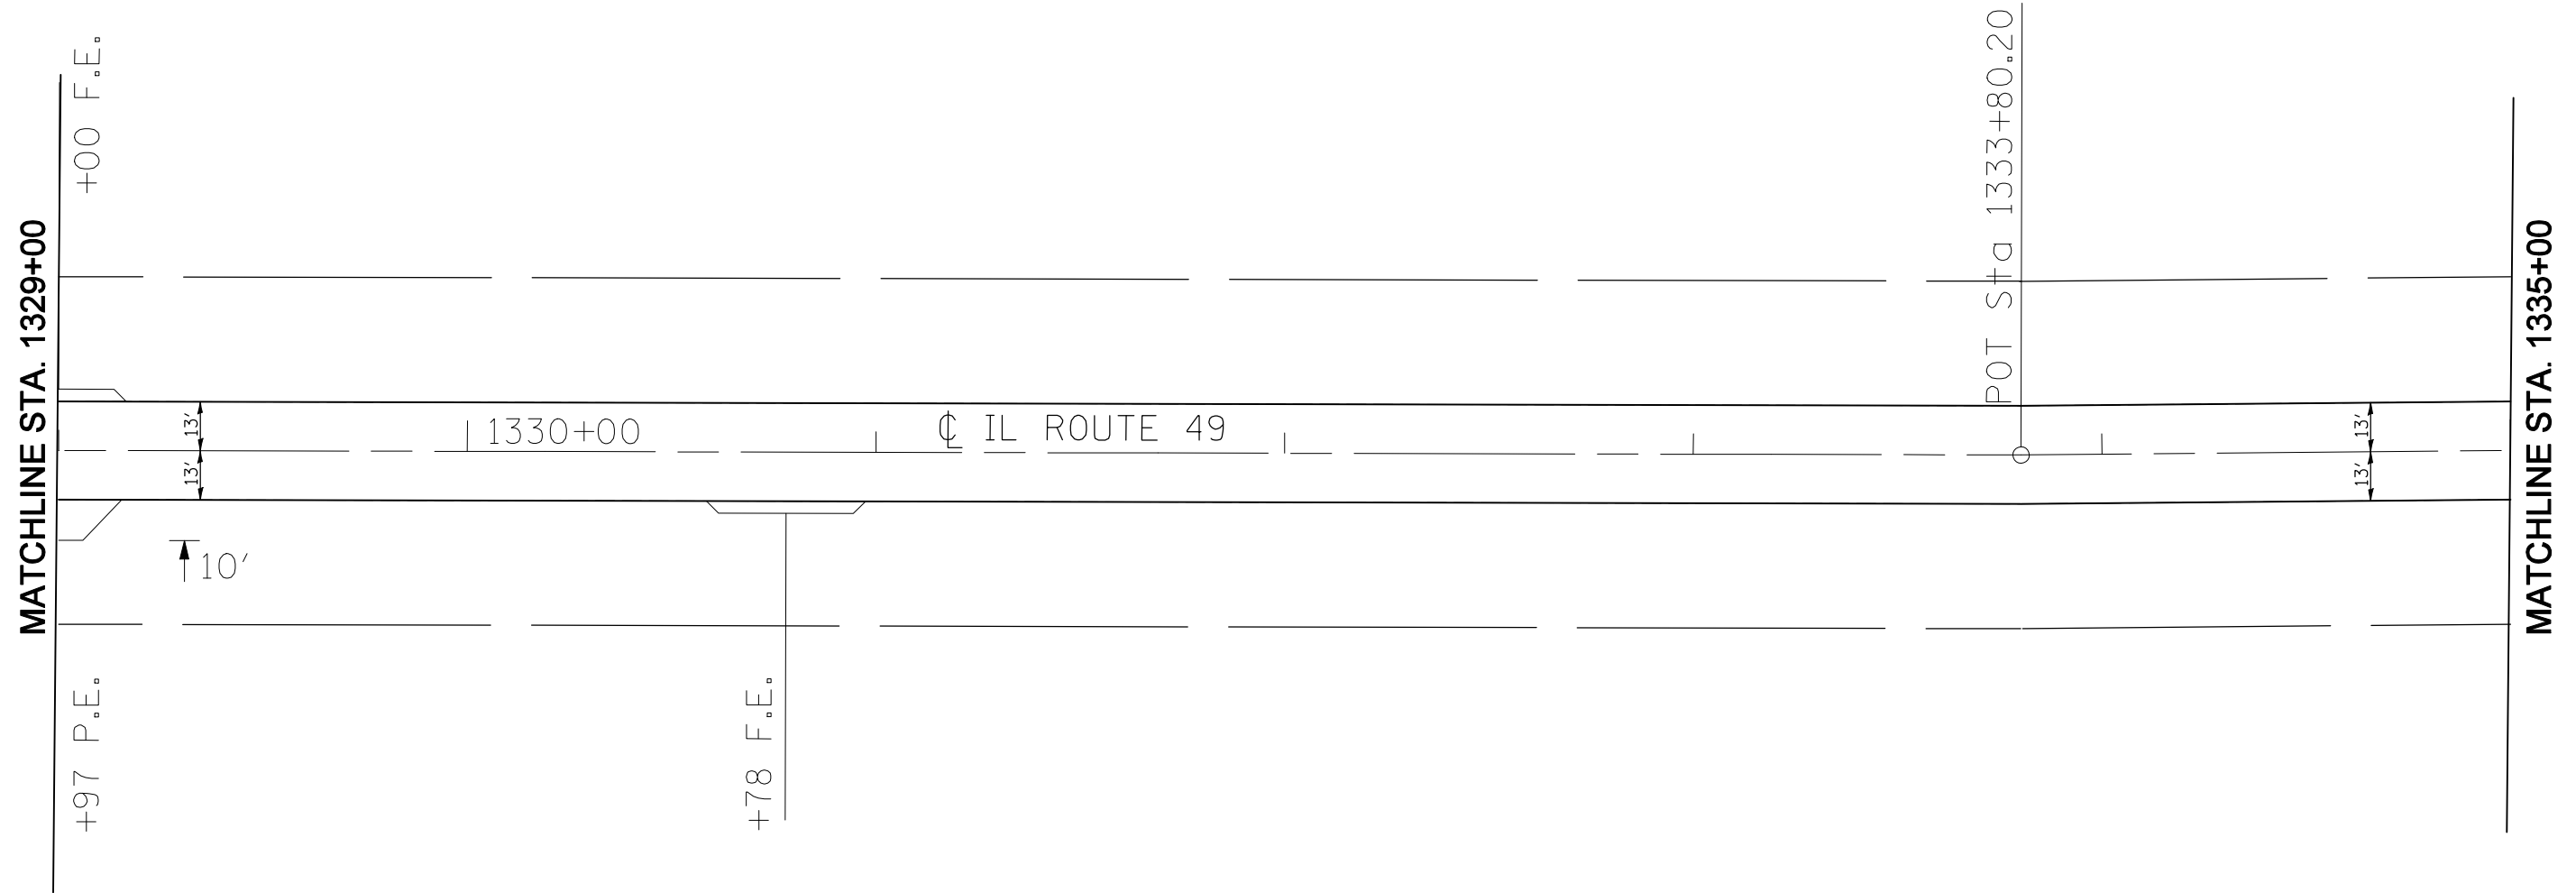

REVISIONS	
NAME	DATE

ILLINOIS DEPARTMENT OF TRANSPORTATION
**EXISTING & PROPOSED
 PLAN SHEETS**
 VILLAGE OF RANKIN
 STA. 1329+00 - 1335+00

SCALE: VERT.
 HORIZ.
 DATE

DRAWN BY
 CHECKED BY

SEC. 12, T-23-N, R-14-W

PLOT DATE = 1/25/2010
 FILE NAME = c:\p\p\work\p\11001\BUCKLES\11\110124902\planets.dgn
 PLOT SCALE = 42,3529 / IN.
 USER NAME = bucklesj