
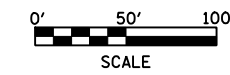
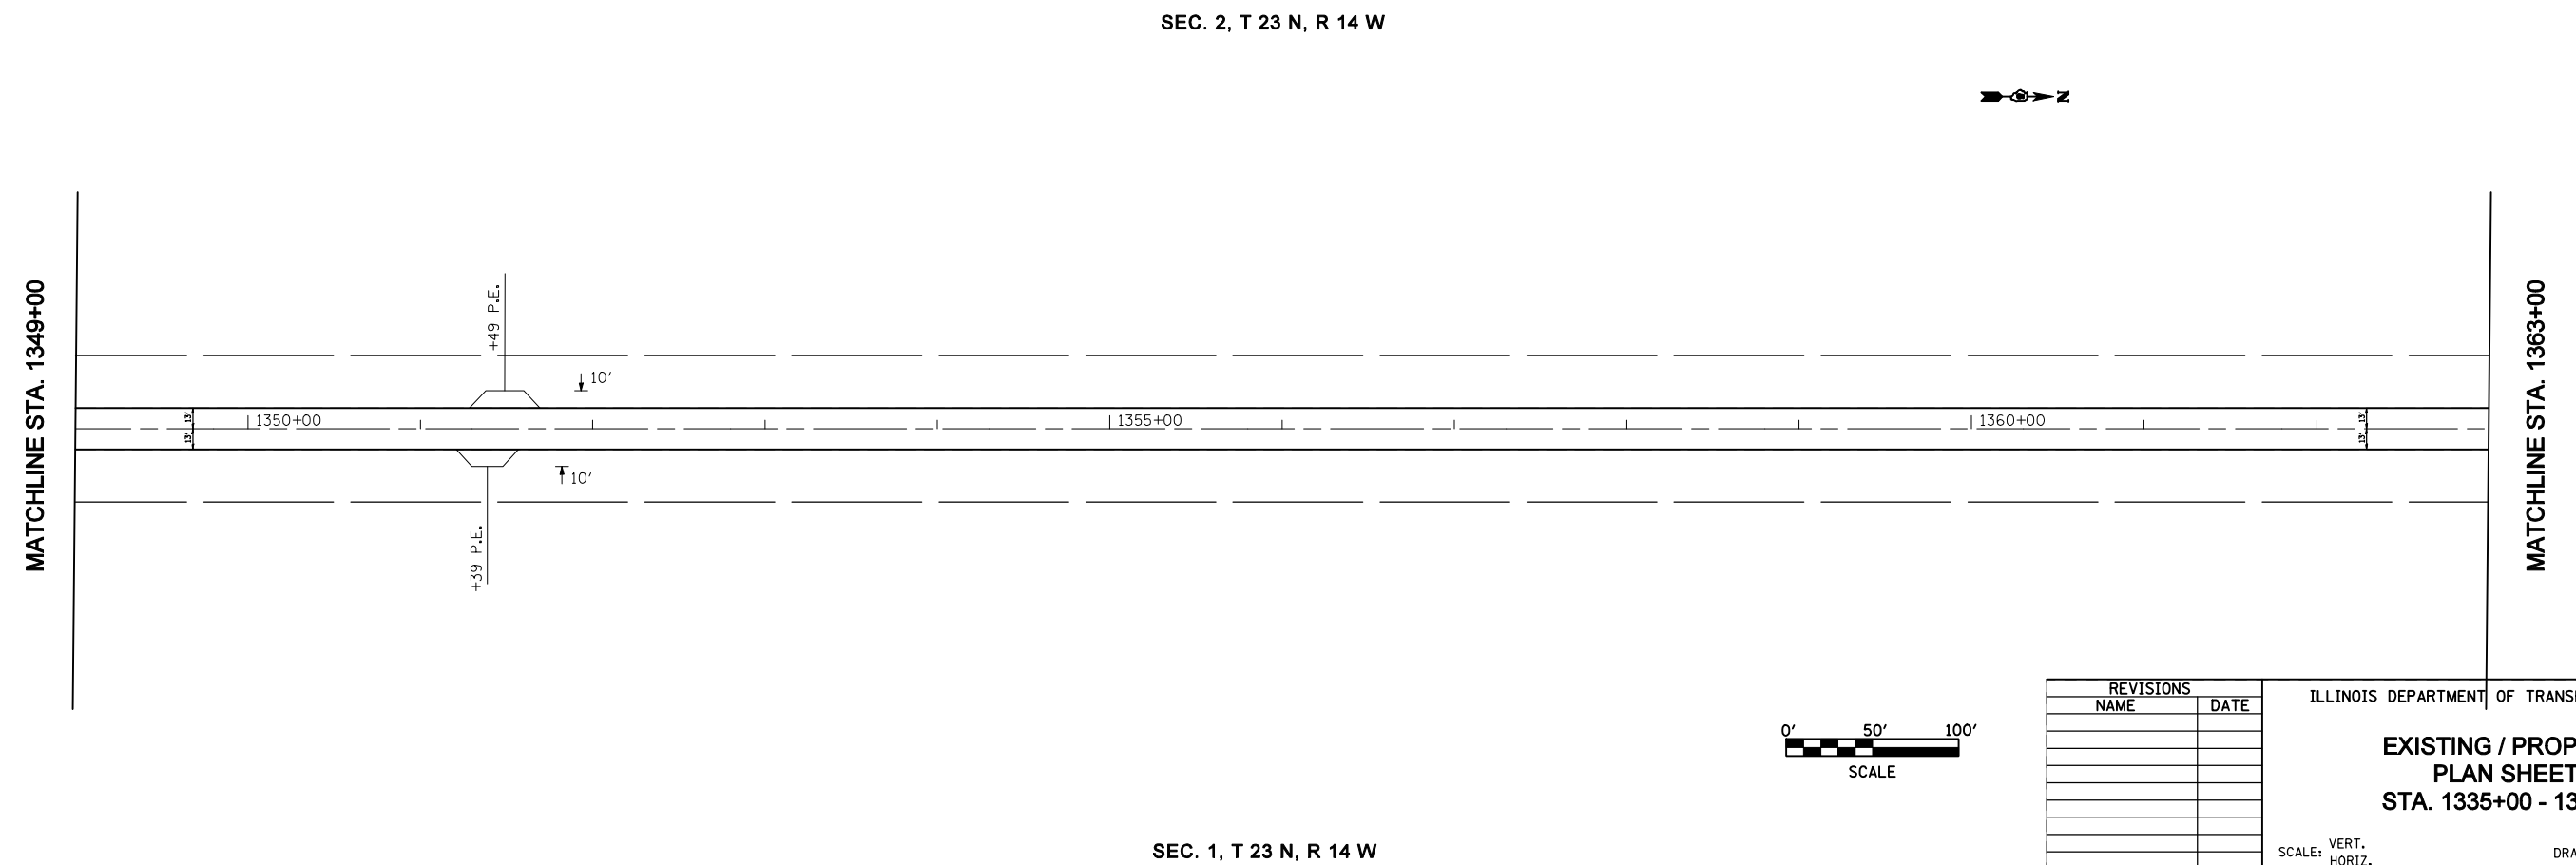


F.A.P. RTE.	SECTION	COUNTY	TOTAL SHEETS	SHEET NO.
840	122 R5-4	VERMILION	42	24
STA. 1335+00		TO STA. 1363+00		
FED. ROAD DIST. NO.	ILLINOIS	FED. AID PROJECT		

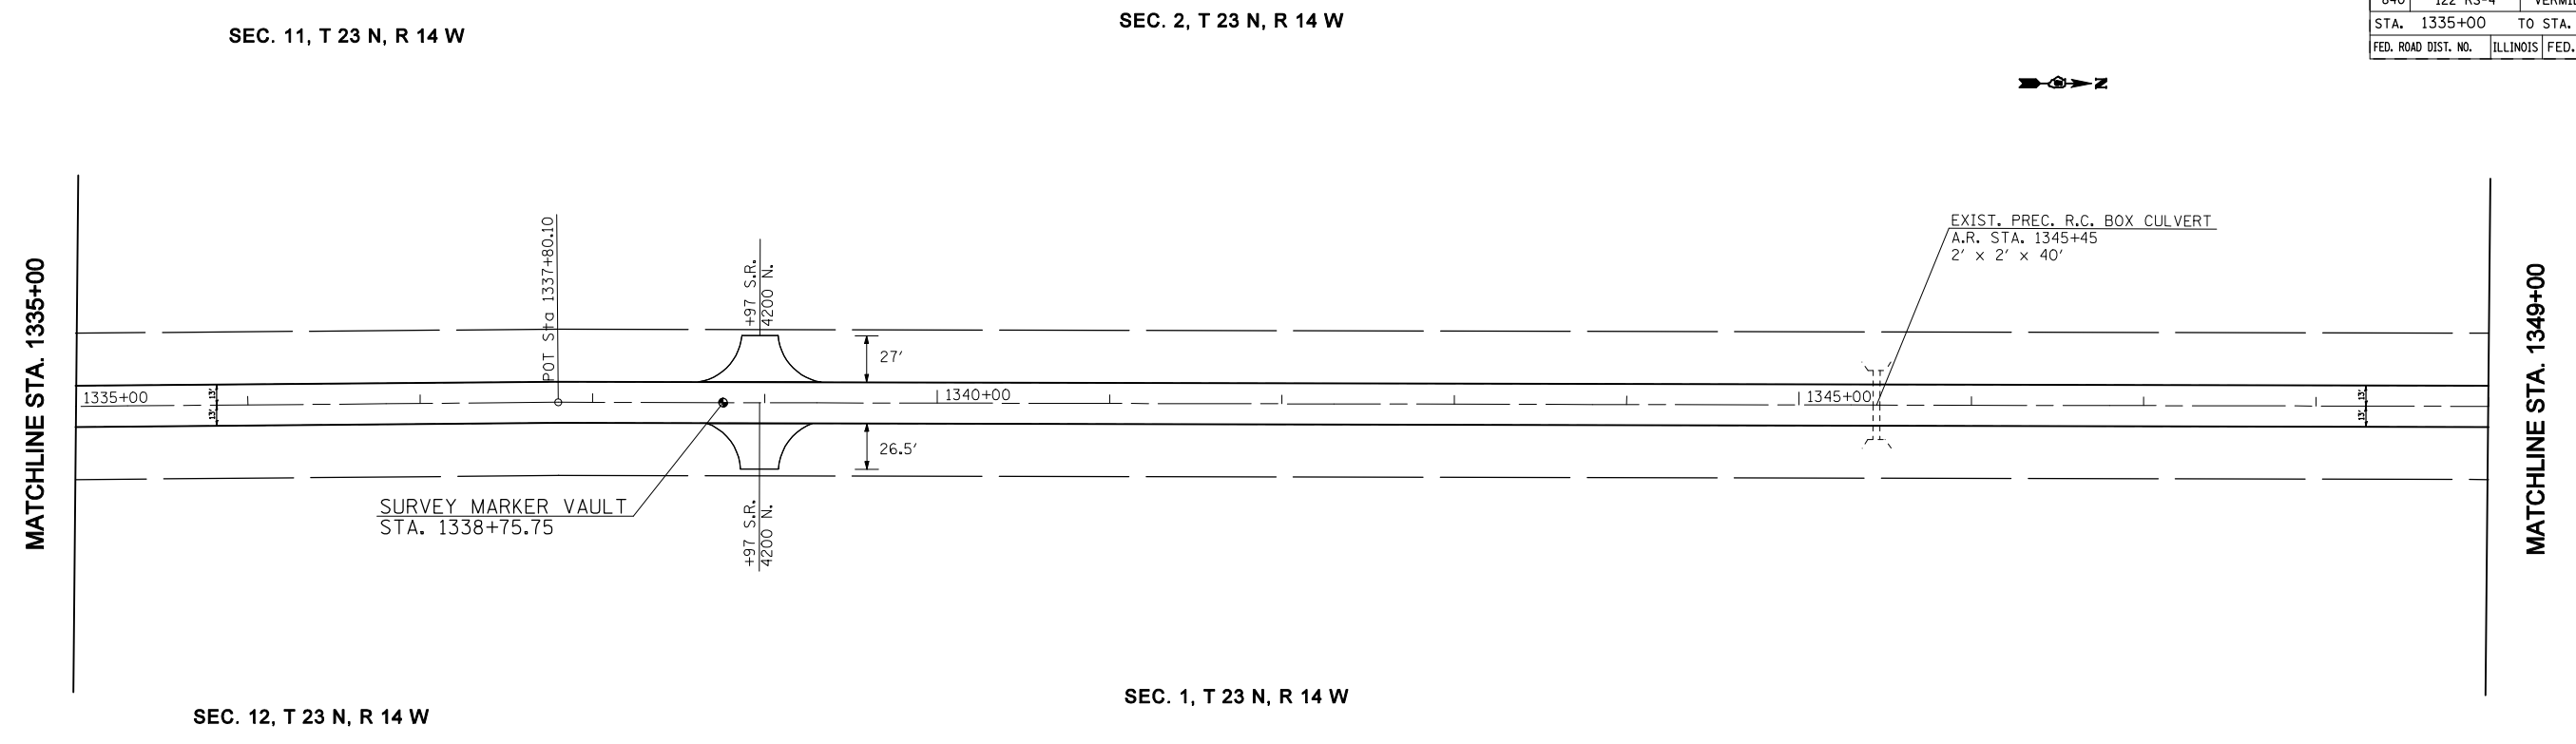

REVISIONS	
NAME	DATE

ILLINOIS DEPARTMENT OF TRANSPORTATION

**EXISTING / PROPOSED
PLAN SHEETS
STA. 1335+00 - 1363+00**

SCALE: VERT. _____
HORIZ. _____

DATE _____ DRAWN BY _____
CHECKED BY _____

PLOT DATE = 1/25/2010
FILE NAME = c:\p\p\work\p\1001\BUCKLES\1\10124502\planets.dgn
PLOT SCALE = 1/8" = 100' / IN.
USER NAME = bucklesj