

F.A.P. RTE.	SECTION	COUNTY	TOTAL SHEETS	SHEET NO.
840	122 RS-4	VERMILION	42	26
STA.		TO STA.		
FED. ROAD DIST. NO.	ILLINOIS	FED. AID PROJECT		


MATCHLINE STA. 1288+50

SEC. 14, T-23-N, R-14-W

SEC. 11, T-23-N, R-14-W




☉ STA. 1286+69 (IL 49) =
☉ STA. 522+61 (IL 9)

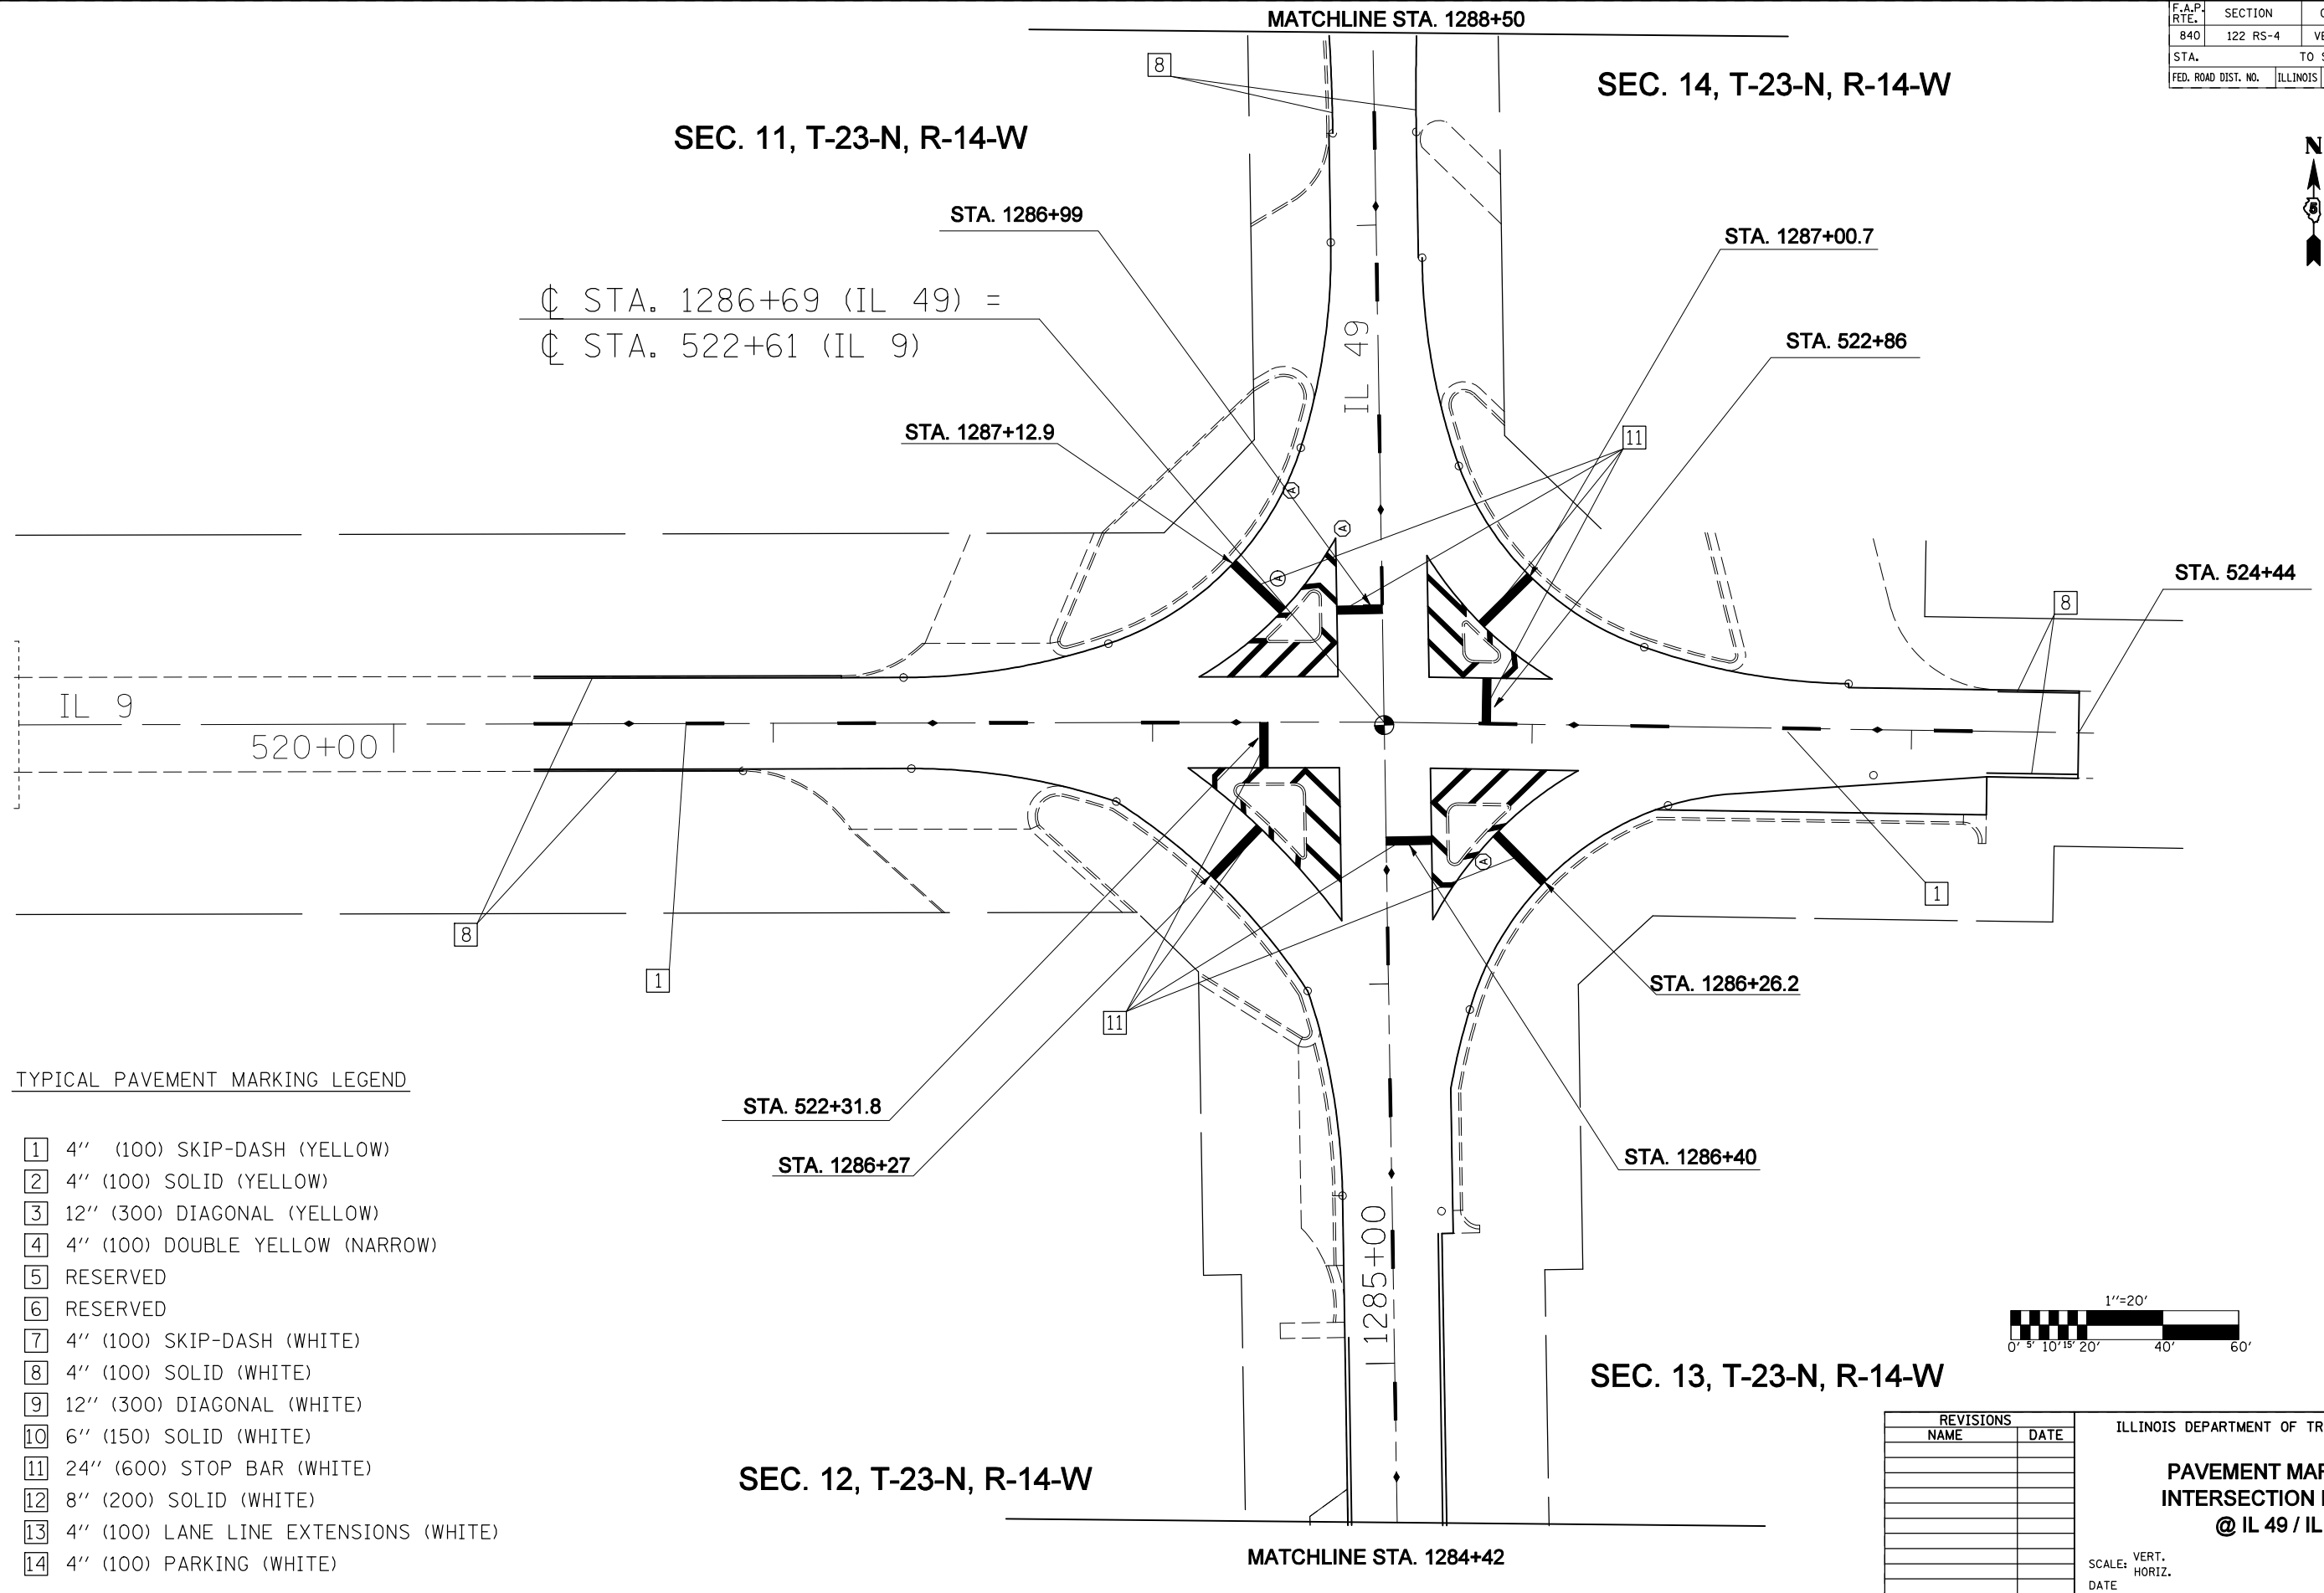

TYPICAL PAVEMENT MARKING LEGEND

- 1 4" (100) SKIP-DASH (YELLOW)
- 2 4" (100) SOLID (YELLOW)
- 3 12" (300) DIAGONAL (YELLOW)
- 4 4" (100) DOUBLE YELLOW (NARROW)
- 5 RESERVED
- 6 RESERVED
- 7 4" (100) SKIP-DASH (WHITE)
- 8 4" (100) SOLID (WHITE)
- 9 12" (300) DIAGONAL (WHITE)
- 10 6" (150) SOLID (WHITE)
- 11 24" (600) STOP BAR (WHITE)
- 12 8" (200) SOLID (WHITE)
- 13 4" (100) LANE LINE EXTENSIONS (WHITE)
- 14 4" (100) PARKING (WHITE)

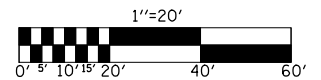

SEC. 13, T-23-N, R-14-W

SEC. 12, T-23-N, R-14-W

MATCHLINE STA. 1284+42

REVISIONS	
NAME	DATE

ILLINOIS DEPARTMENT OF TRANSPORTATION

PAVEMENT MARKING
INTERSECTION DETAIL
@ IL 49 / IL 9

SCALE: VERT.
HORIZ.
DATE

DRAWN BY
CHECKED BY