


SEC. 11, T-23-N, R-14-W


CONTRACT NO. 70693

F.A.P. RTE.	SECTION	COUNTY	TOTAL SHEETS	SHEET NO.
840	122 R5-4	VERMILION	42	34
STA. 1329+00		TO STA. 1335+00		
FED. ROAD DIST. NO.	ILLINOIS	FED. AID PROJECT		

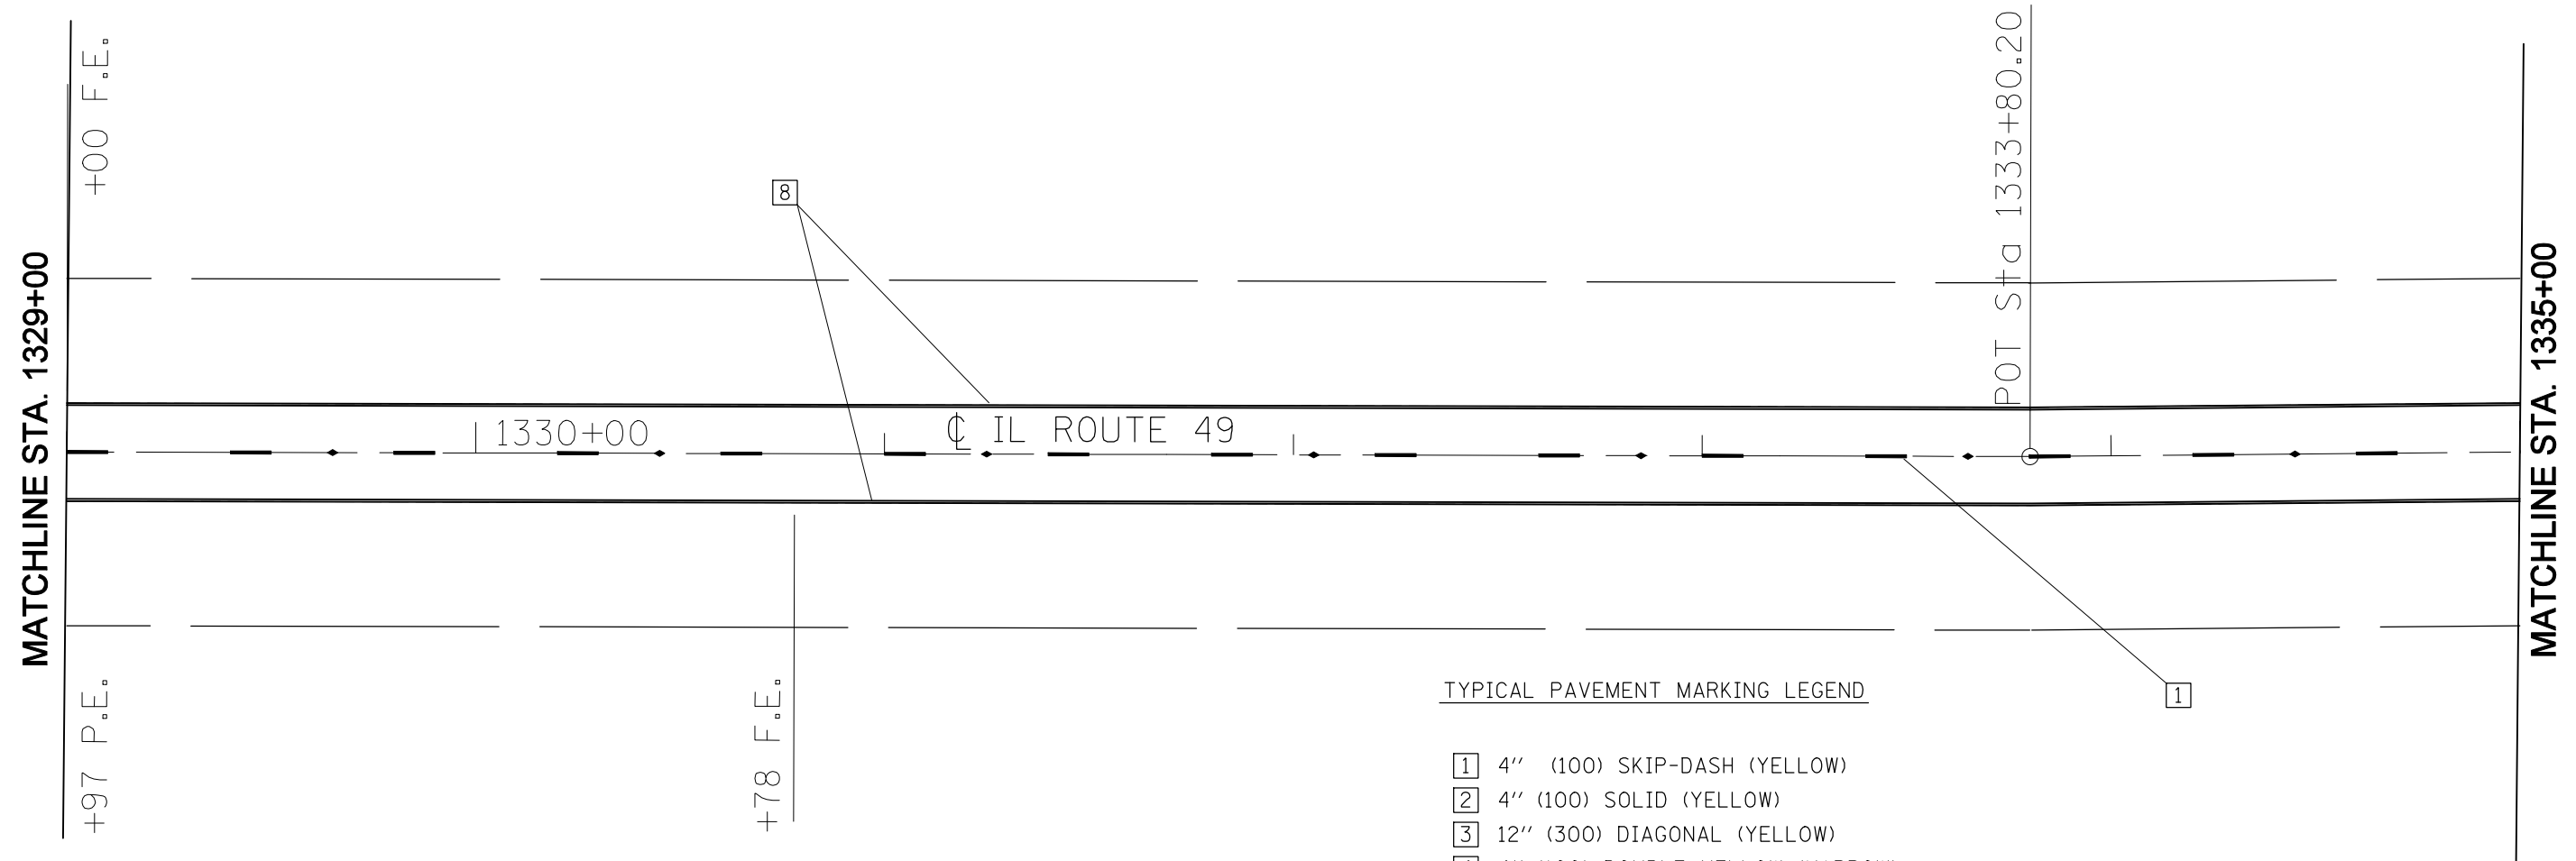

TYPICAL PAVEMENT MARKING LEGEND

- 1 4" (100) SKIP-DASH (YELLOW)
- 2 4" (100) SOLID (YELLOW)
- 3 12" (300) DIAGONAL (YELLOW)
- 4 4" (100) DOUBLE YELLOW (NARROW)
- 5 RESERVED
- 6 RESERVED
- 7 4" (100) SKIP-DASH (WHITE)
- 8 4" (100) SOLID (WHITE)
- 9 12" (300) DIAGONAL (WHITE)
- 10 6" (150) SOLID (WHITE)
- 11 24" (600) STOP BAR (WHITE)
- 12 8" (200) SOLID (WHITE)
- 13 4" (100) LANE LINE EXTENSIONS (WHITE)
- 14 4" (100) PARKING (WHITE)

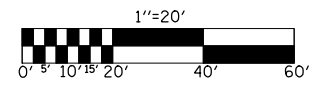

REVISIONS	
NAME	DATE

ILLINOIS DEPARTMENT OF TRANSPORTATION
PAVEMENT MARKING DETAIL
VILLAGE OF RANKIN

SCALE: VERT.
 HORIZ.
 DATE

DRAWN BY
 CHECKED BY

SEC. 12, T-23-N, R-14-W

PLOT DATE = 1/25/2010
 FILE NAME = c:\pave\work\p1\DOT\BUCKLES\11\10124902\planhsts.dgn
 PLOT SCALE = 42,3529 / IN.
 USER NAME = bucklesj