

STATE OF ILLINOIS
DEPARTMENT OF TRANSPORTATION

EAST EDGE OF SHOULDER

Location	Station	Offset	Theoretical Grade Elevations
N. End South Appr. Pav't.	51+11.00	-14.00	708.33
A3	51+21.00	-14.00	708.20
A4	51+31.00	-14.00	708.06
S. End South Appr. Pav't.	51+41.00	-14.00	707.91

EAST EDGE OF PAVEMENT

Location	Station	Offset	Theoretical Grade Elevations
N. End South Appr. Pav't.	51+11.00	-12.00	708.36
A3	51+21.00	-12.00	708.23
A4	51+31.00	-12.00	708.09
S. End South Appr. Pav't.	51+41.00	-12.00	707.94

☉ ROADWAY & PROFILE GRADE


Location	Station	Offset	Theoretical Grade Elevations
N. End South Appr. Pav't.	51+11.00	0.00	708.55
A3	51+21.00	0.00	708.42
A4	51+31.00	0.00	708.28
S. End South Appr. Pav't.	51+41.00	0.00	708.13

WEST EDGE OF PAVEMENT

Location	Station	Offset	Theoretical Grade Elevations
N. End South Appr. Pav't.	51+11.00	12.00	708.36
A3	51+21.00	12.00	708.23
A4	51+31.00	12.00	708.09
S. End South Appr. Pav't.	51+41.00	12.00	707.94

WEST EDGE OF SHOULDER

Location	Station	Offset	Theoretical Grade Elevations
N. End South Appr. Pav't.	51+11.00	14.00	708.33
A3	51+21.00	14.00	708.20
A4	51+31.00	14.00	708.06
S. End South Appr. Pav't.	51+41.00	14.00	707.91

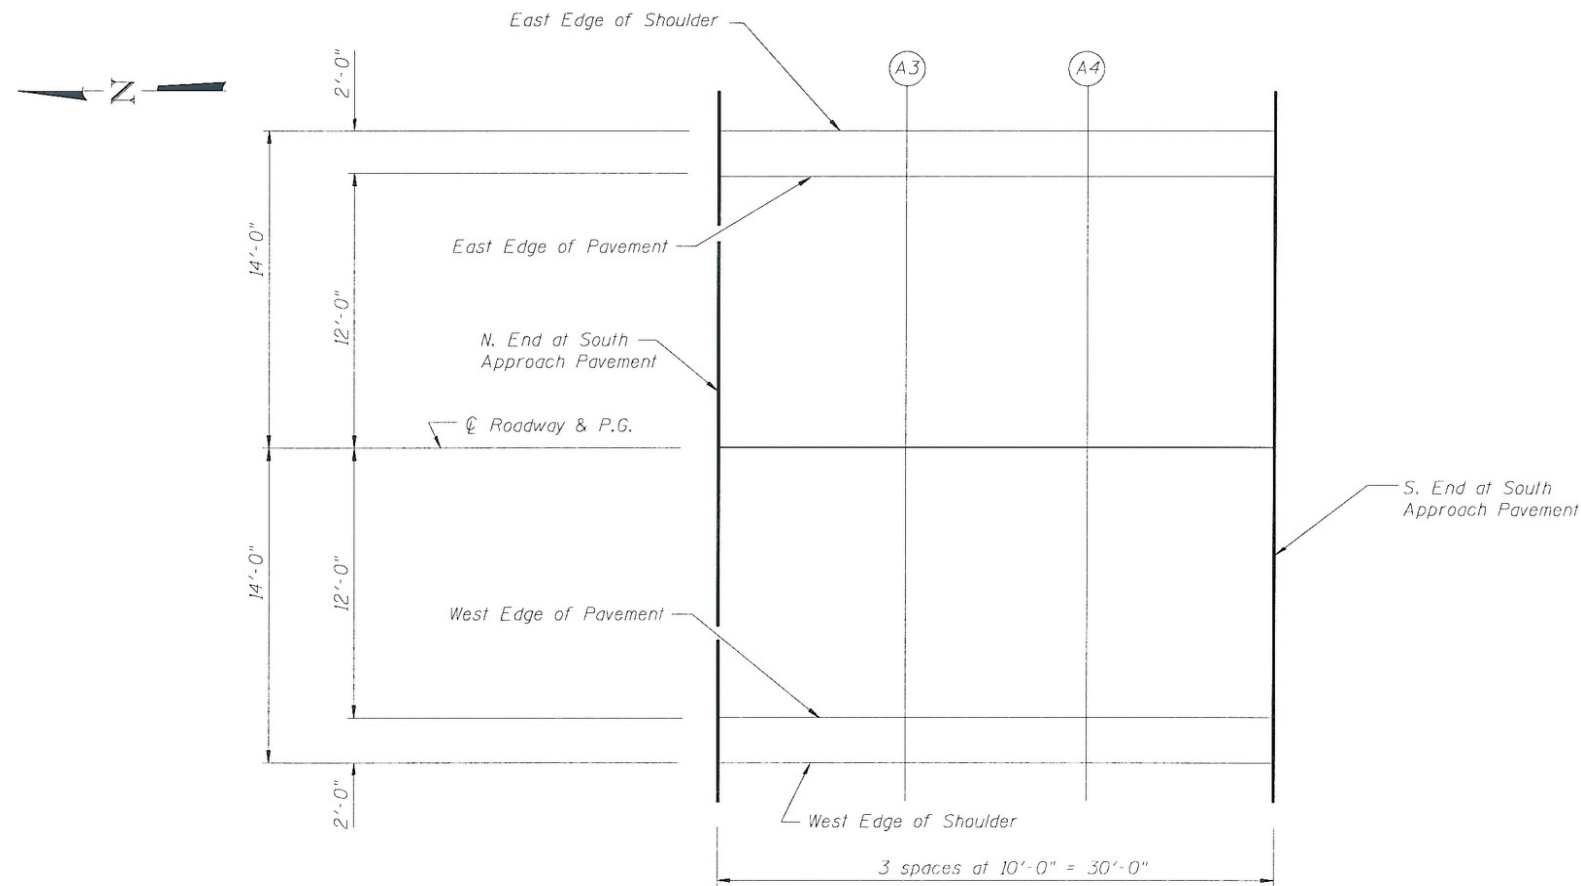

PLAN

South Approach

**TOP OF SOUTH APPROACH SLAB
ELEVATIONS
STRUCTURE NO. 010-0288**

DESIGNED	CJC
CHECKED	MEB
DRAWN	UJ
CHECKED	MEB



SHEET NO. 6 20 SHEETS	F.A.I. RTE.	SECTION	COUNTY	TOTAL SHEETS	SHEET NO.
	74	(10-6)HBR-5	CHAMPAIGN	63	25
SN 010-0288			CONTRACT NO. 70750		
FED. ROAD DIST. NO. 5 ILLINOIS FED. AID PROJECT					