


FINAL SURVEY PLOTTED
 NOTE BOOK NO. _____
 AREAS CHECKED _____

ORIGINAL SURVEY PLOTTED
 NOTE BOOK NO. _____
 AREAS CHECKED _____

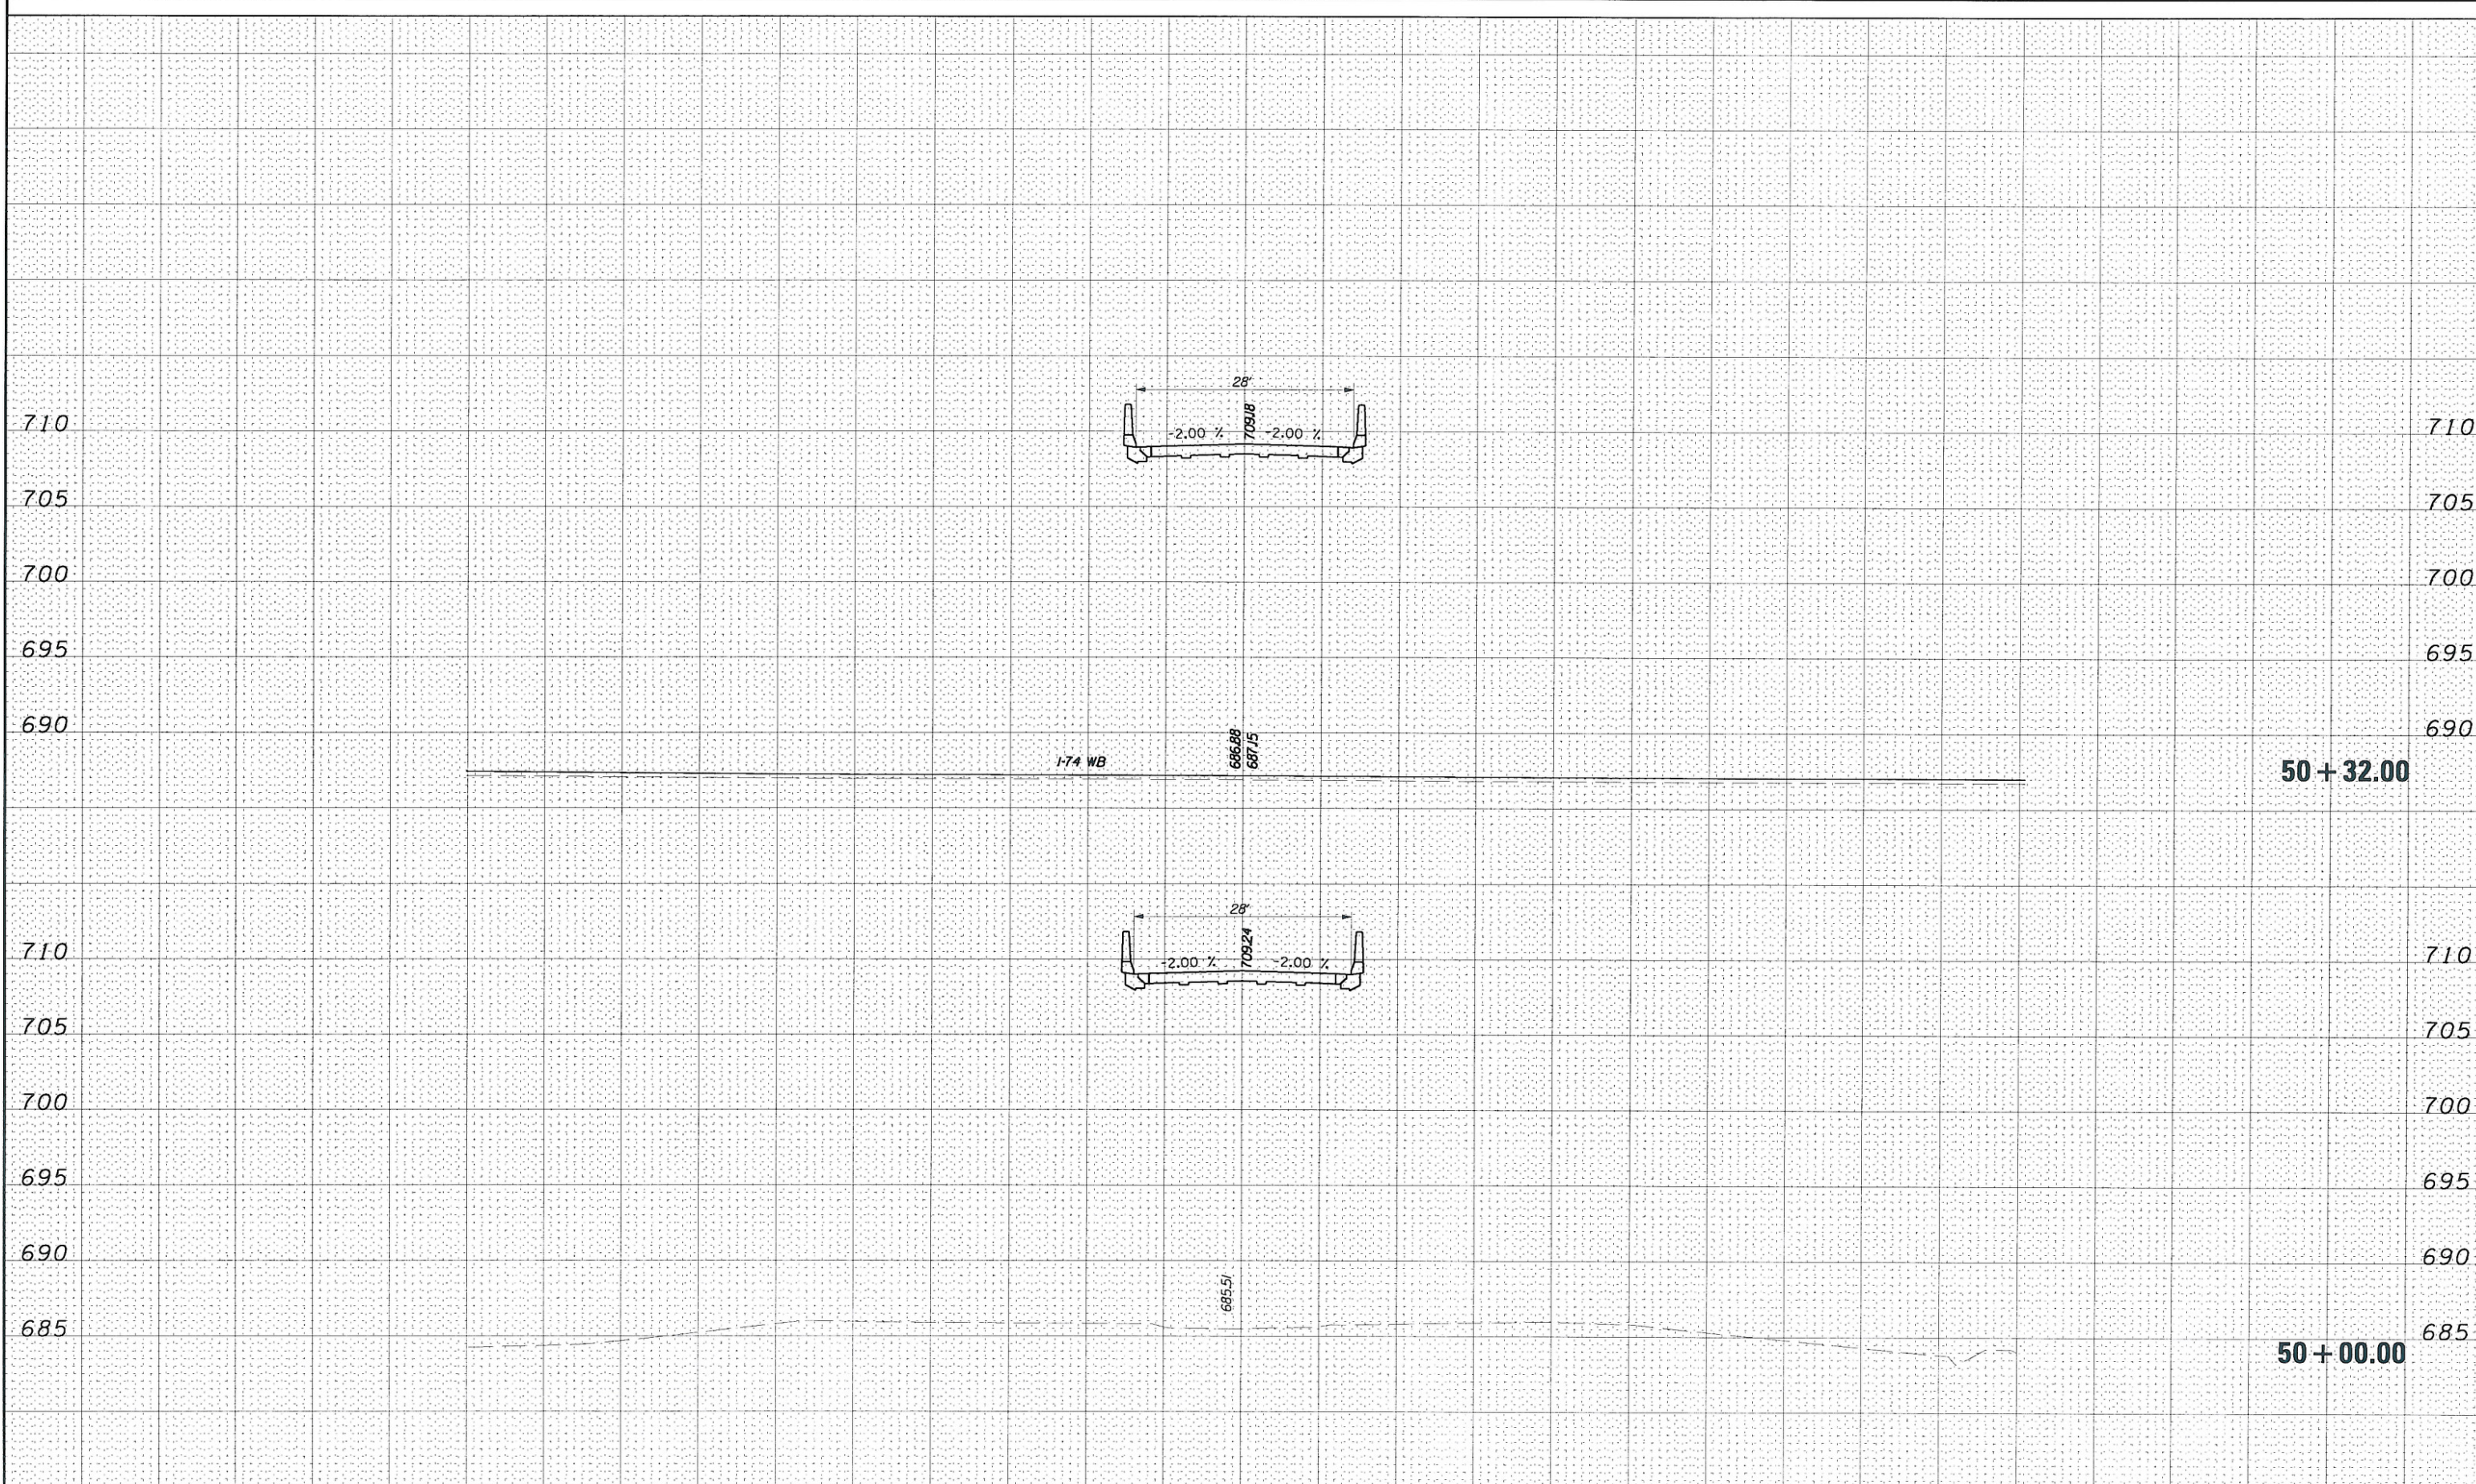

FILE NAME : T:\198-4199-W0*3-TR230-over-1-74\dgn\0570750-sht-xssht-230.dgn	USER NAME : HURST-ROSCHE	DESIGNED : JJC	REVISOR : REVISOR	STATE OF ILLINOIS DEPARTMENT OF TRANSPORTATION	TR 230 CROSS SECTIONS		F.A.I. RTE. 74	SECTION (10-6)HBR-5	COUNTY CHAMPAIGN	TOTAL SHEETS 63	SHEET NO. 55
PLOT SCALE : 20.0001' / IN.	CHECKED : MAR	DATE : 01-27-10	REVISOR : REVISOR		SCALE:	SHEET NO. 9 OF 17 SHEETS	STA. 50+00.00 TO STA. 50+32.00	CONTRACT NO. 70750		ILLINOIS FED. AID PROJECT	