


FINAL SURVEYED PLOTTED DATE AREAS CHECKED NO.

ORIGINAL SURVEYED PLOTTED DATE AREAS CHECKED NO.

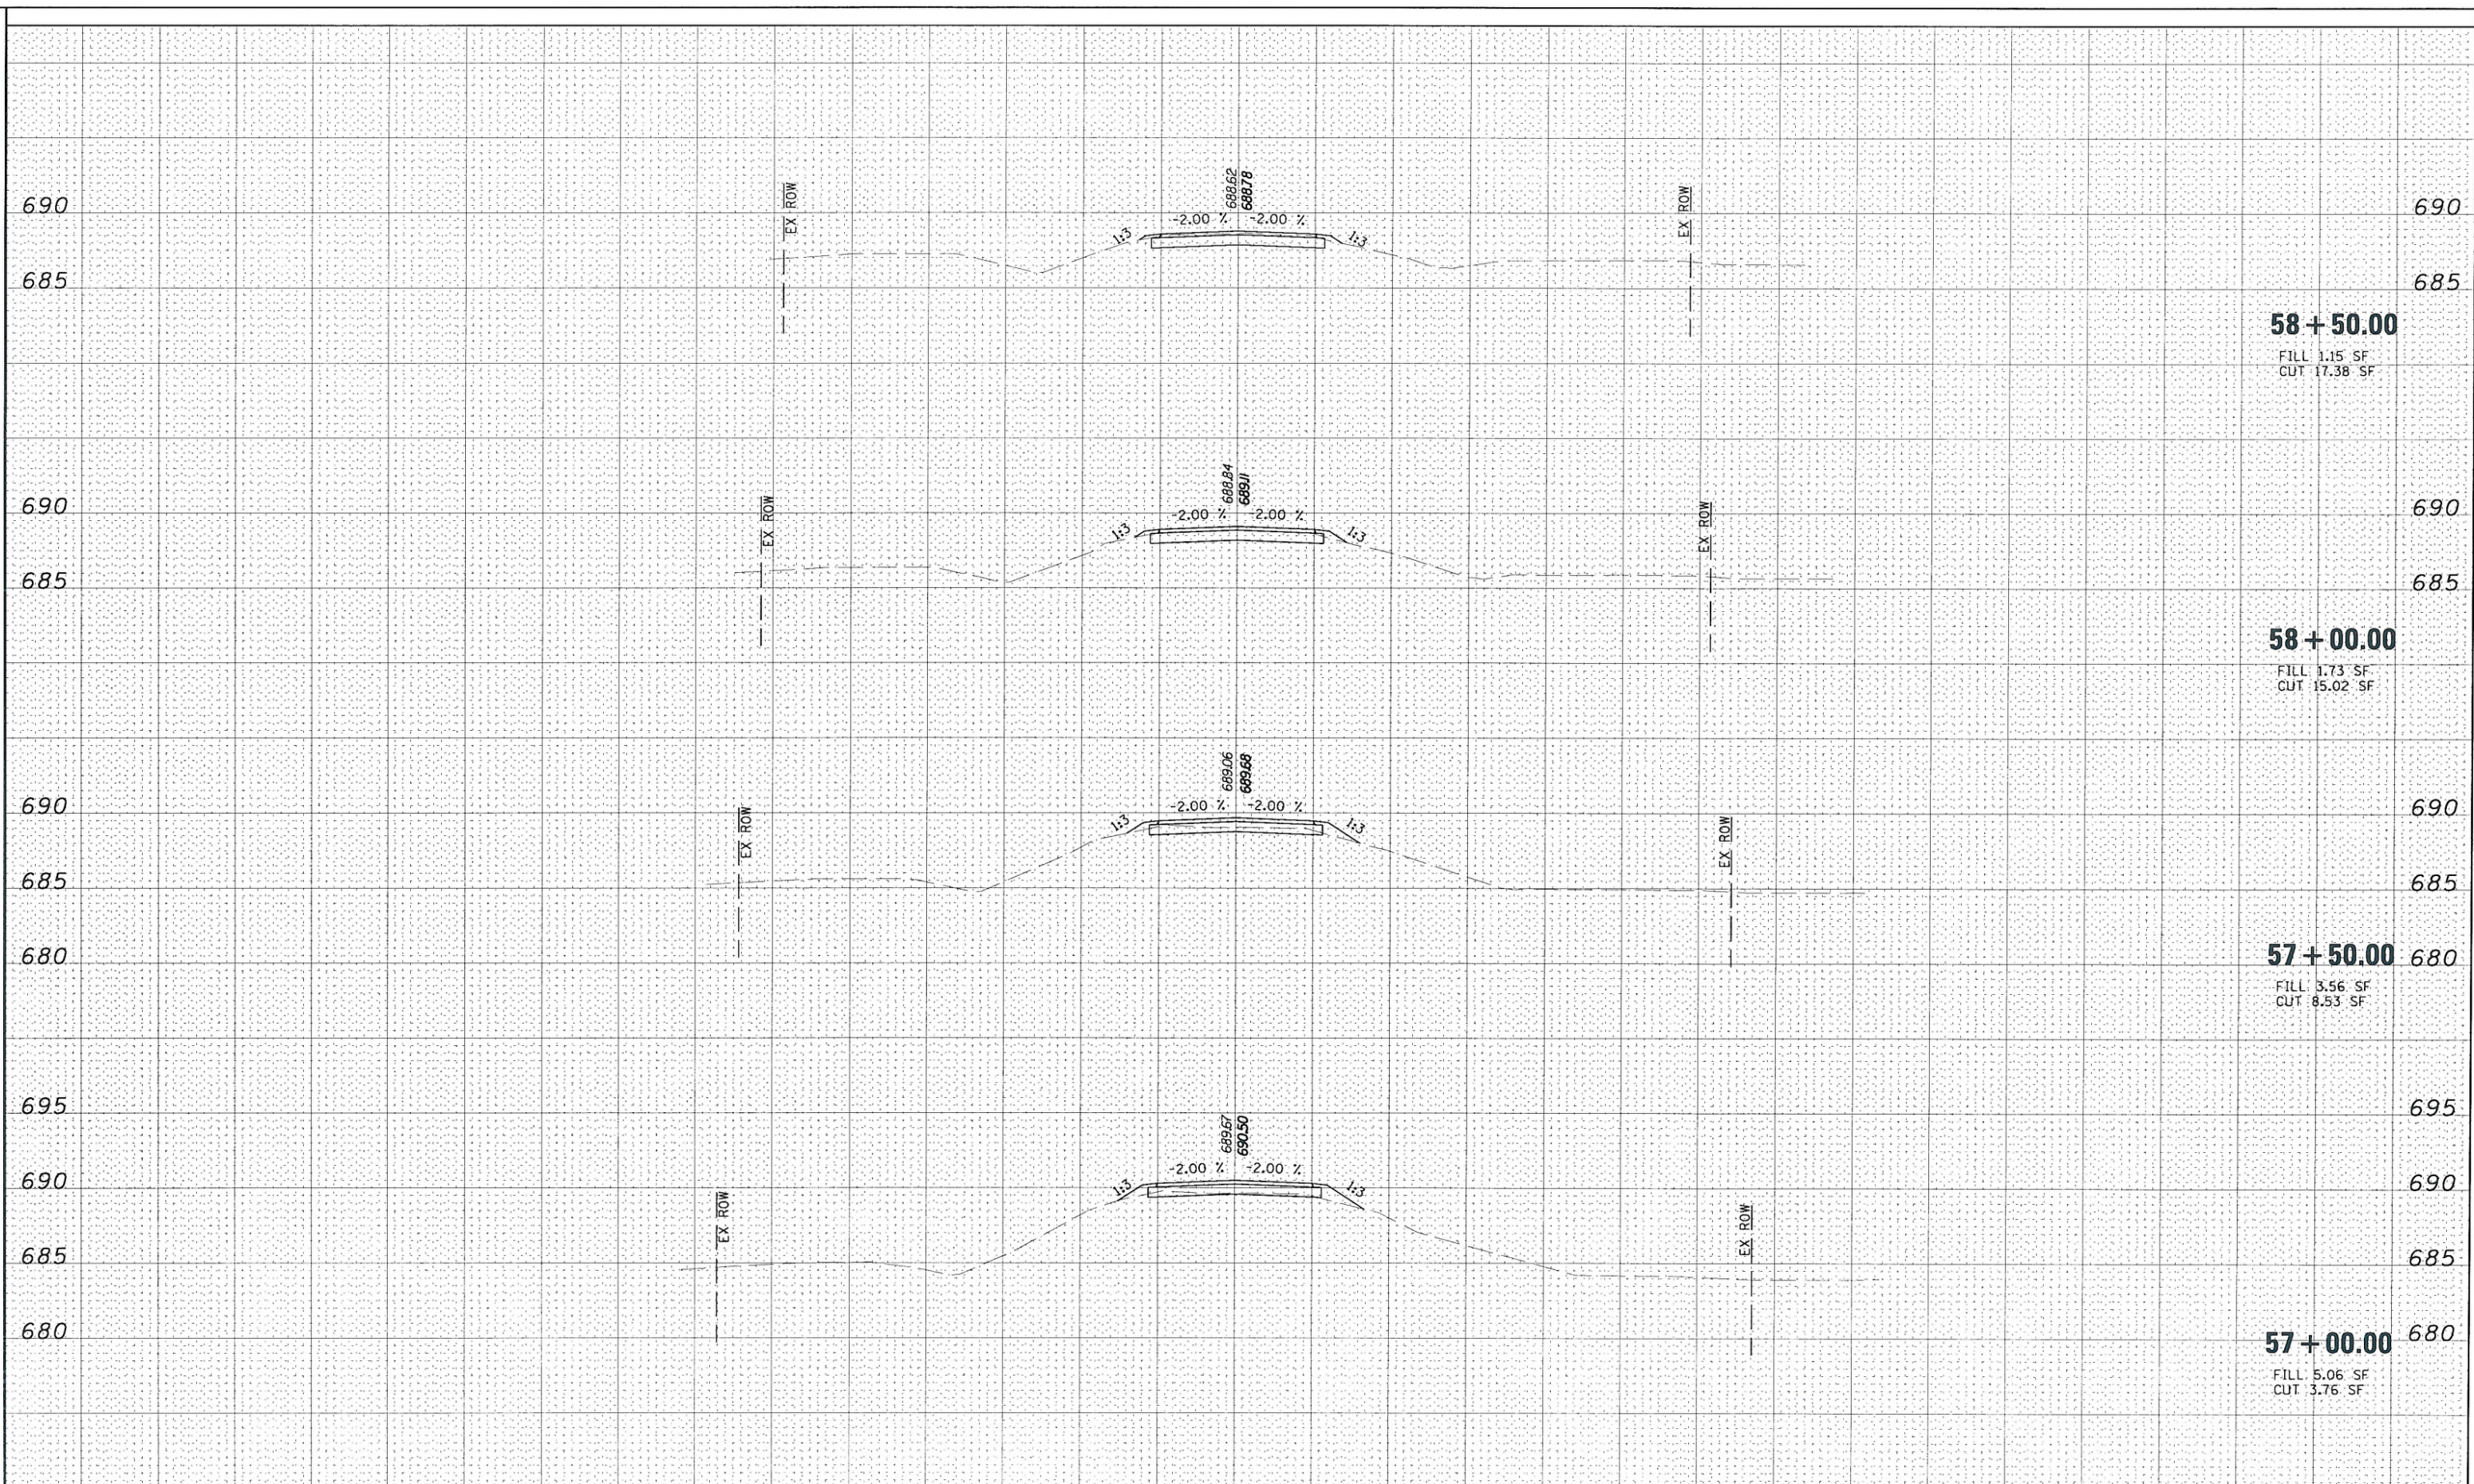

FILE NAME: T:\190-4199-WD*3-TR230-over-1-74\dgn\0570750-sht-xssht-230.dgn	USER NAME: HURST-ROSCHE	DESIGNED: JJC	REVISED:	<b>STATE OF ILLINOIS DEPARTMENT OF TRANSPORTATION</b>	<b>TR 230 CROSS SECTIONS</b>		F.A.I. RTE: 74	SECTION: (10-6)HBR-5	COUNTY: CHAMPAIGN	TOTAL SHEETS: 63	SHEET NO.: 62
PLOT SCALE: 20.0000' / IN.	CHECKED: MAR	DATE: 01-27-10	REVISED:		SCALE:	SHEET NO. 16 OF 17 SHEETS	STA. 57+00.00 TO STA. 58+50.00	CONTRACT NO. 70750		ILLINOIS FED. AID PROJECT	
PLOT DATE: 1/28/2010	DATE: 01-27-10	REVISED:									