


FINAL SURVEY PLOTTED AREAS CHECKED

ORIGINAL SURVEY PLOTTED AREAS CHECKED

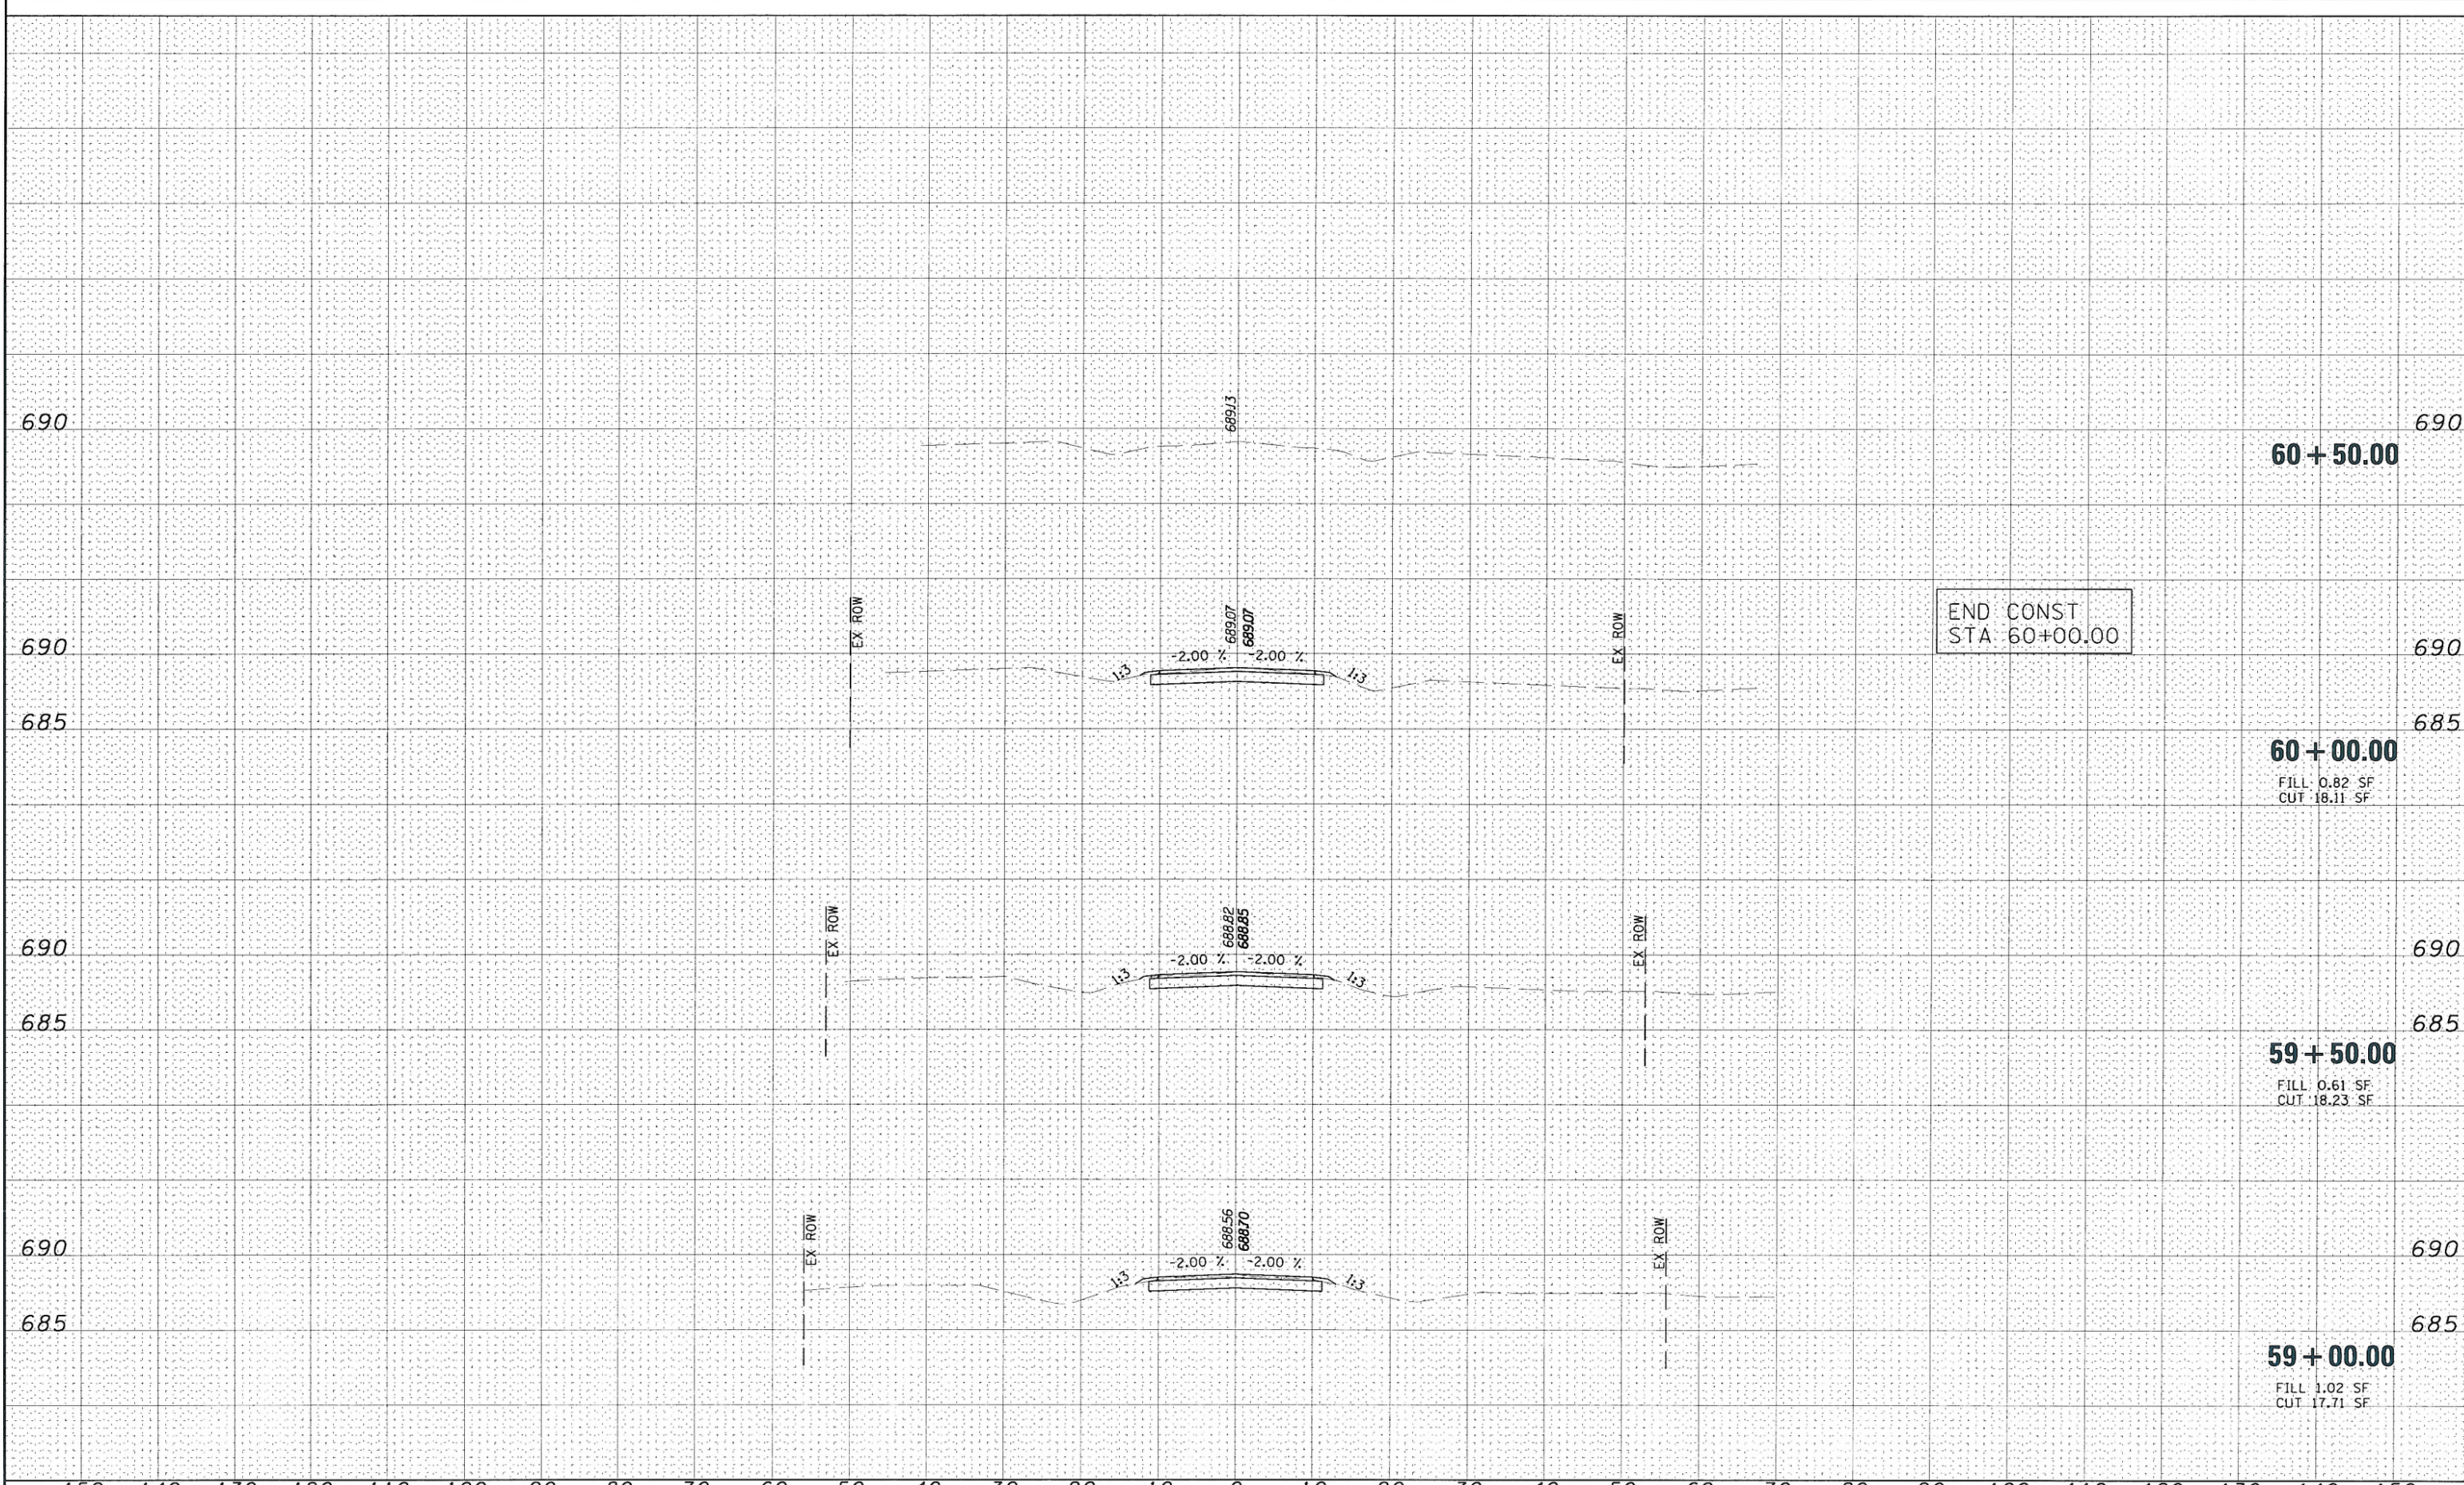

FILE NAME = T:\190-4199.W0*3.TR230.cover-1-74\dgn\0570750-sht-xssht-230.dgn	USER NAME = HURST-ROSCHE	DESIGNED - JJC	REVISED -	<b>STATE OF ILLINOIS DEPARTMENT OF TRANSPORTATION</b>	<b>TR 230 CROSS SECTIONS</b>	F.A.I. RTE. = 74	SECTION = (10-6)HBR-5	COUNTY = CHAMPAIGN	TOTAL SHEETS = 63	SHEET NO. = 63	
PLOT SCALE = 20.0/201' / IN.	CHECKED - MAR	REVISED -	SCALE: =			SHEET NO. 17 OF 17 SHEETS	STA. 59+00.00 TO STA. 60+50.00	CONTRACT NO. 70750		ILLINOIS FED. AID PROJECT	
PLOT DATE = 1/28/2010	DATE = 01-27-10	REVISED -									