



SEC 33, T15N, R8E, 3RD PM

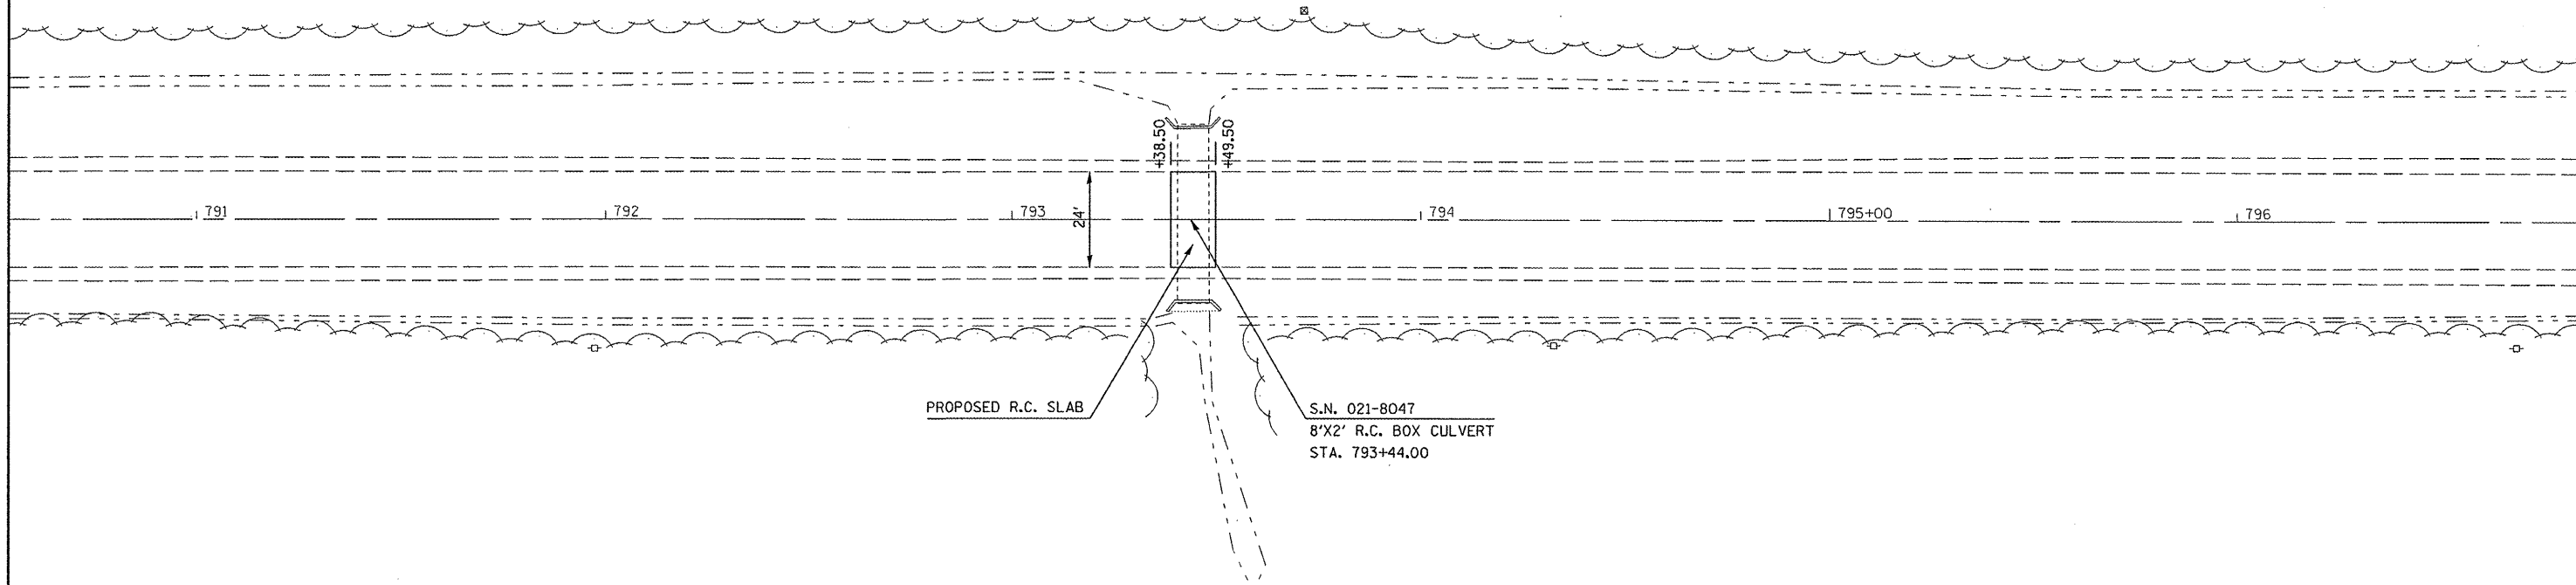

SEC 28, T15N, R8E, 3RD PM

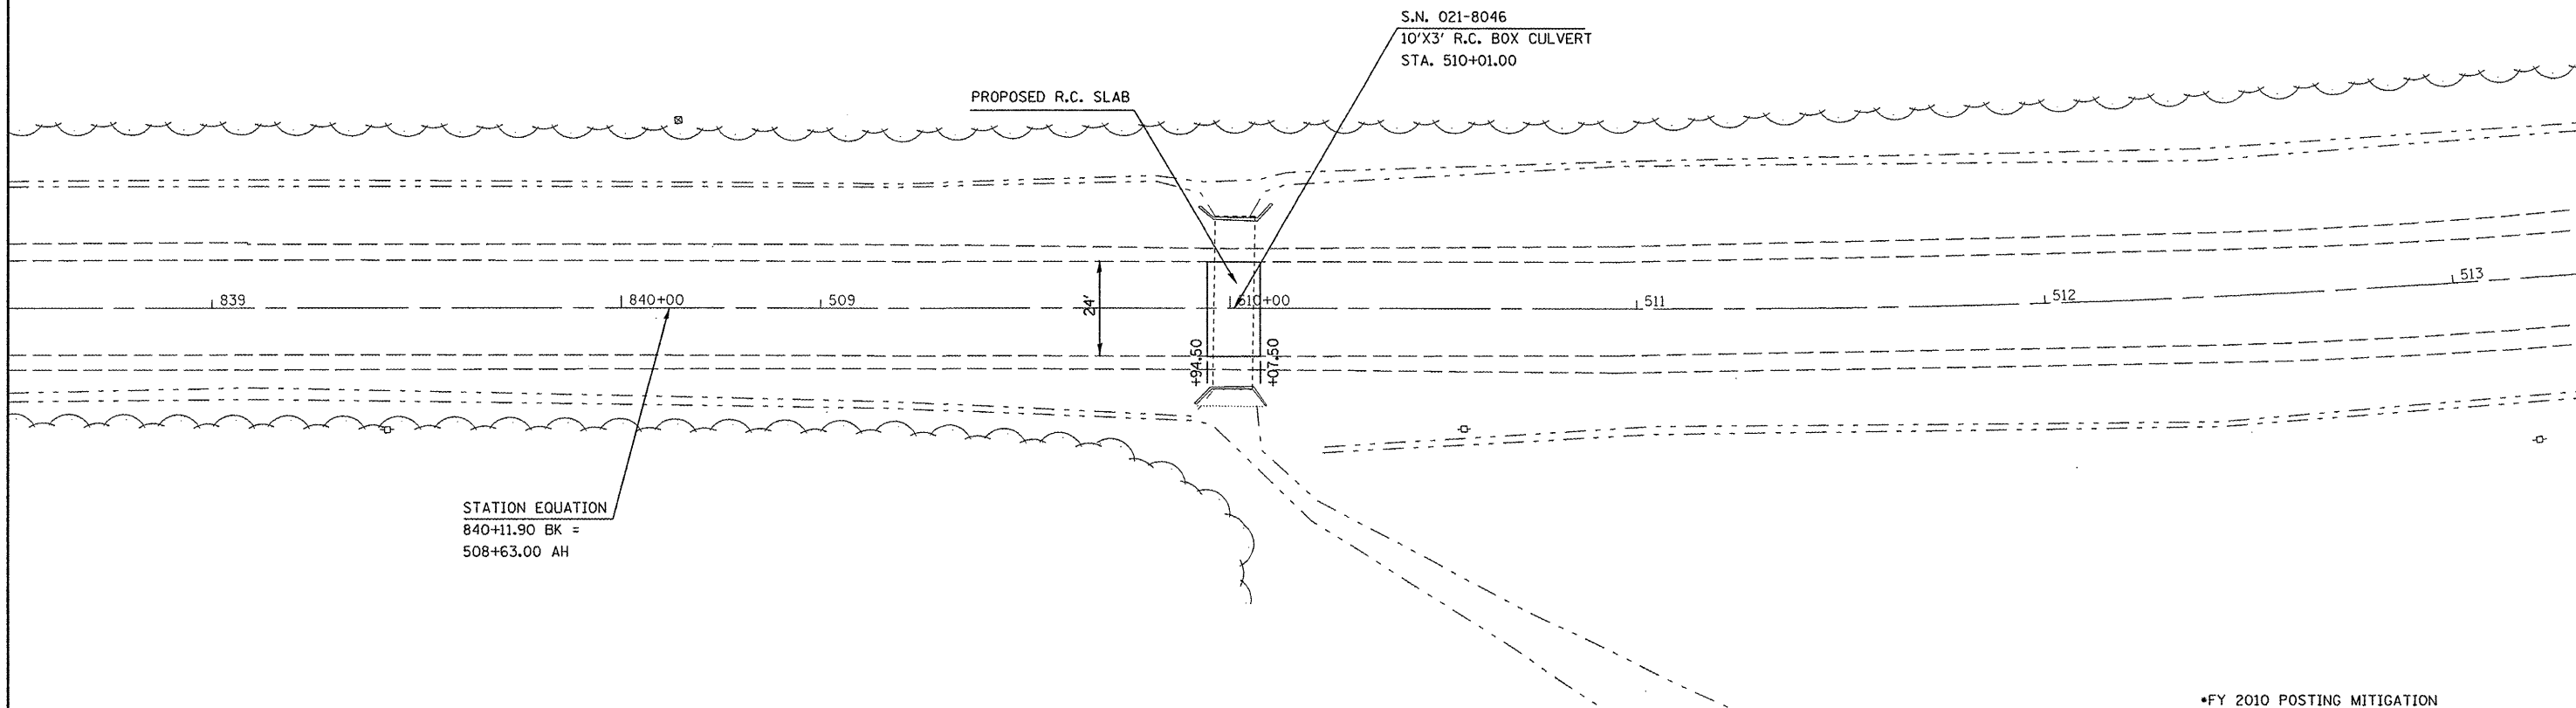

*FY 2010 POSTING MITIGATION

FILE NAME =	USER NAME = coombessf	DESIGNED -	REVISED -
c:\p\work\p\WIDOT\C00MBESSF\0180209\0370814-sht-Plan.dgn		DRAWN -	REVISED -
	PLOT SCALE = 40.0000' / IN.	CHECKED -	REVISED -
	PLOT DATE = 1/27/2010	DATE -	REVISED -

STATE OF ILLINOIS
DEPARTMENT OF TRANSPORTATION

PLAN SHEETS

SCALE: SHEET NO. OF SHEETS STA. TO STA.

F.A.S. RTE.	SECTION	COUNTY	TOTAL SHEETS	SHEET NO.
1671	*	DOUGLAS	16	5
CONTRACT NO. 70814				
ILLINOIS FED. AID PROJECT				