
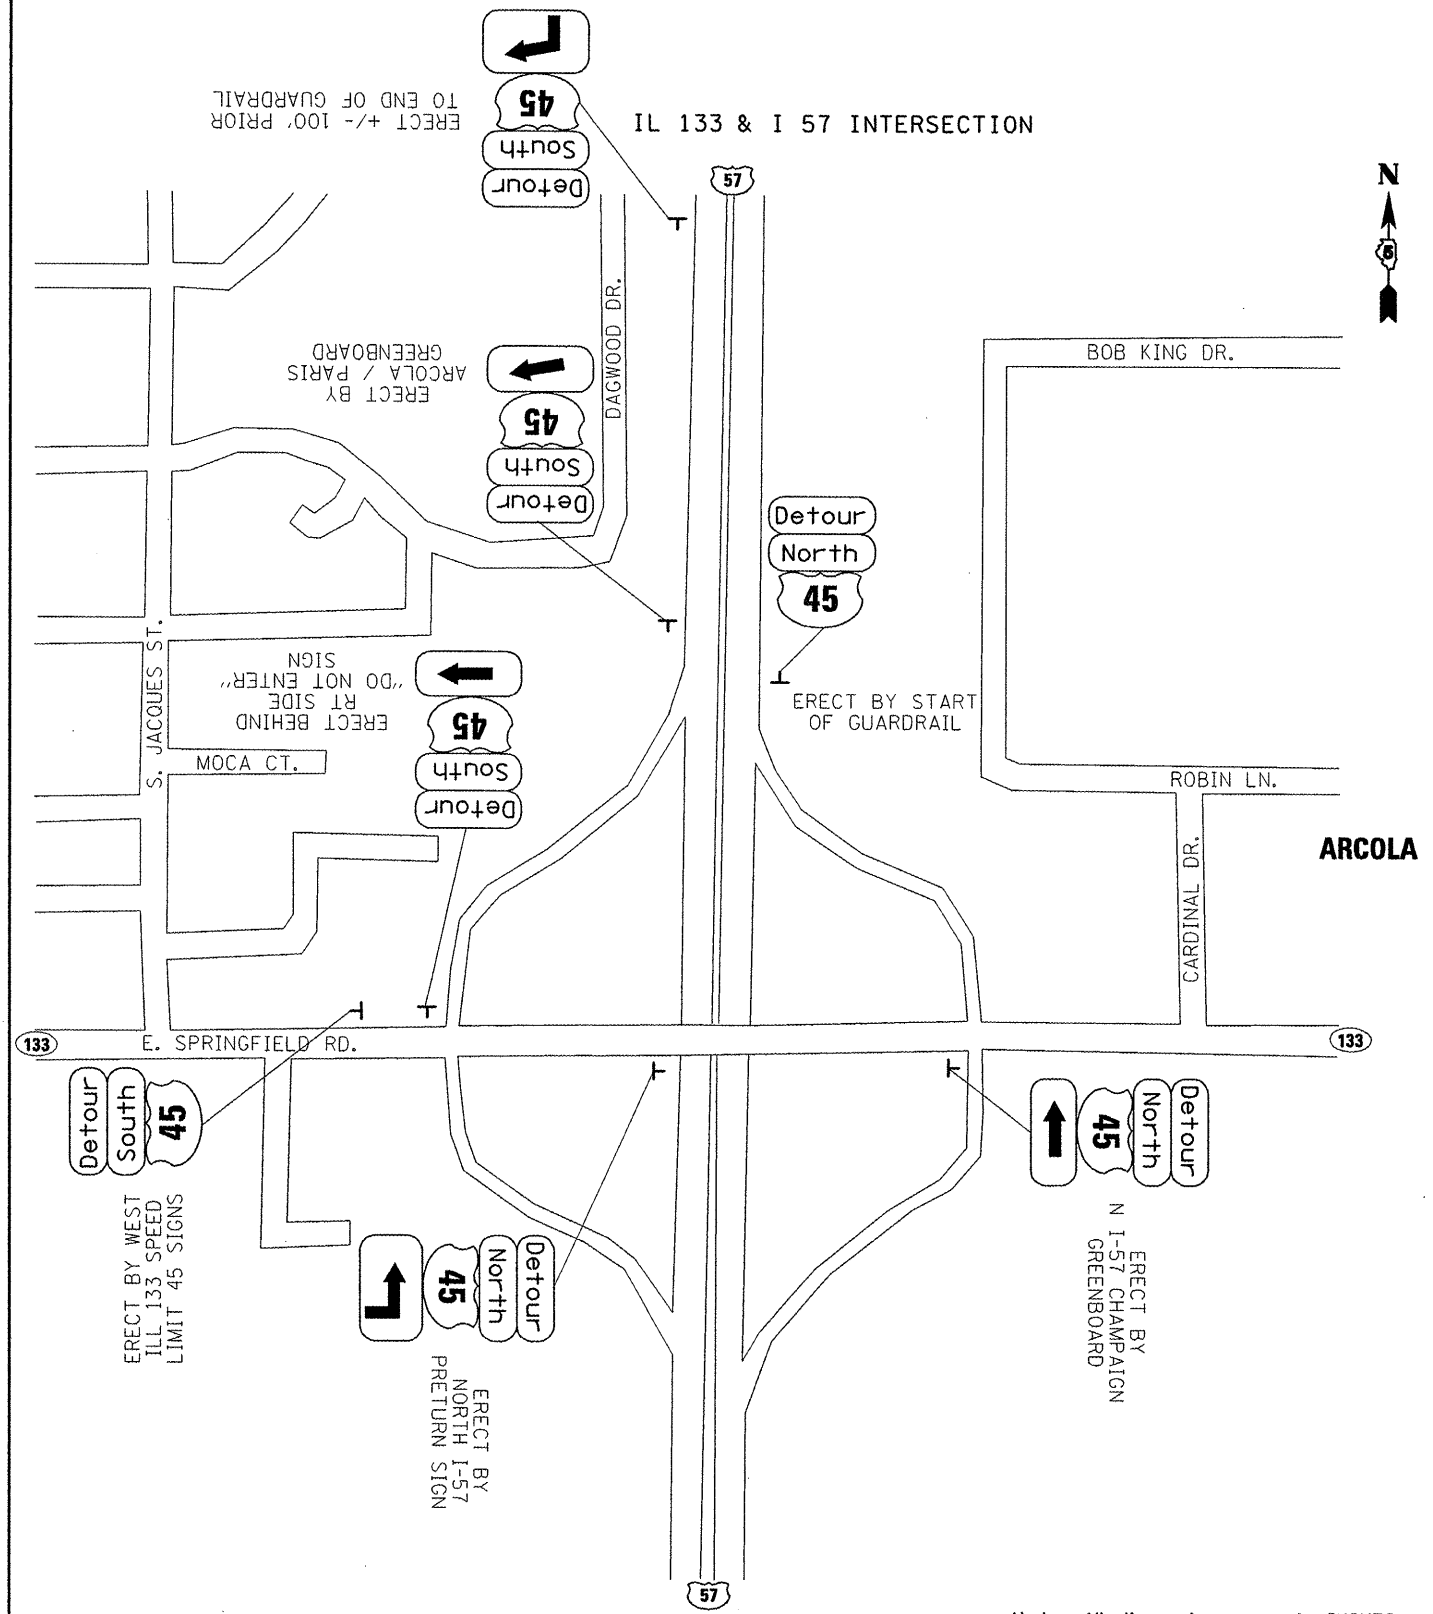


ROAD CLOSURE DETOUR DETAIL

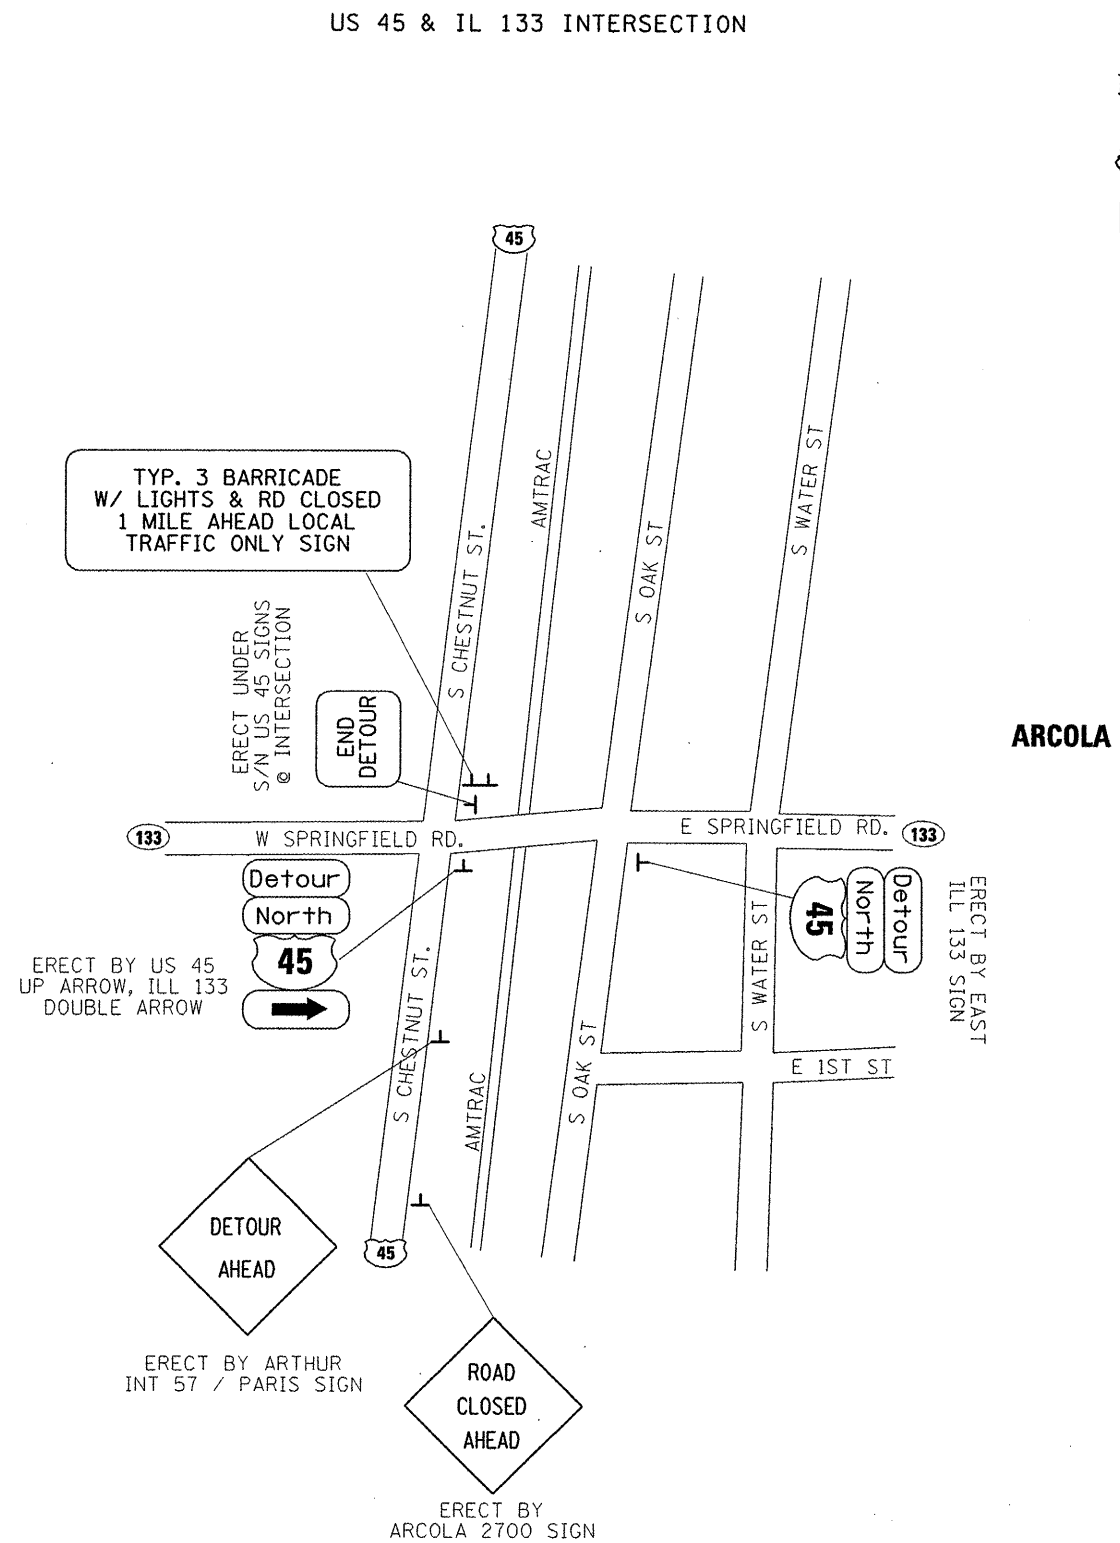

Note: All dimensions are in INCHES (millimeters) unless otherwise shown.
 *FY 2010 POSTING MITIGATION

FILE NAME =	USER NAME = coombessf	DESIGNED -	REVISED -
c:\p\work\p\1001\COOMBESSF\0180209\0570814-sht-details.dgn		DRAWN -	REVISED -
		CHECKED -	REVISED -
		DATE -	REVISED -

**STATE OF ILLINOIS
DEPARTMENT OF TRANSPORTATION**

ROAD CLOSURE DETOUR DETAIL				
SCALE:	SHEET NO.	OF SHEETS	STA.	TO STA.

F.A.S. RTE.	SECTION	COUNTY	TOTAL SHEETS	SHEET NO.
1671		DOUGLAS	16	9
CONTRACT NO. 70814				
ILLINOIS FED. AID PROJECT				