


**EXISTING TYPICAL CROSS SECTION ③**


STATION	TO	STATION
② 30+00.00		89+06.21
95+03.79		102+50.00 ④
⑤ 107+00.00		166+26.98

BRIDGE OMISSION  
SN. 092-0177  
STA. 89+06.21 TO STA. 95+03.79

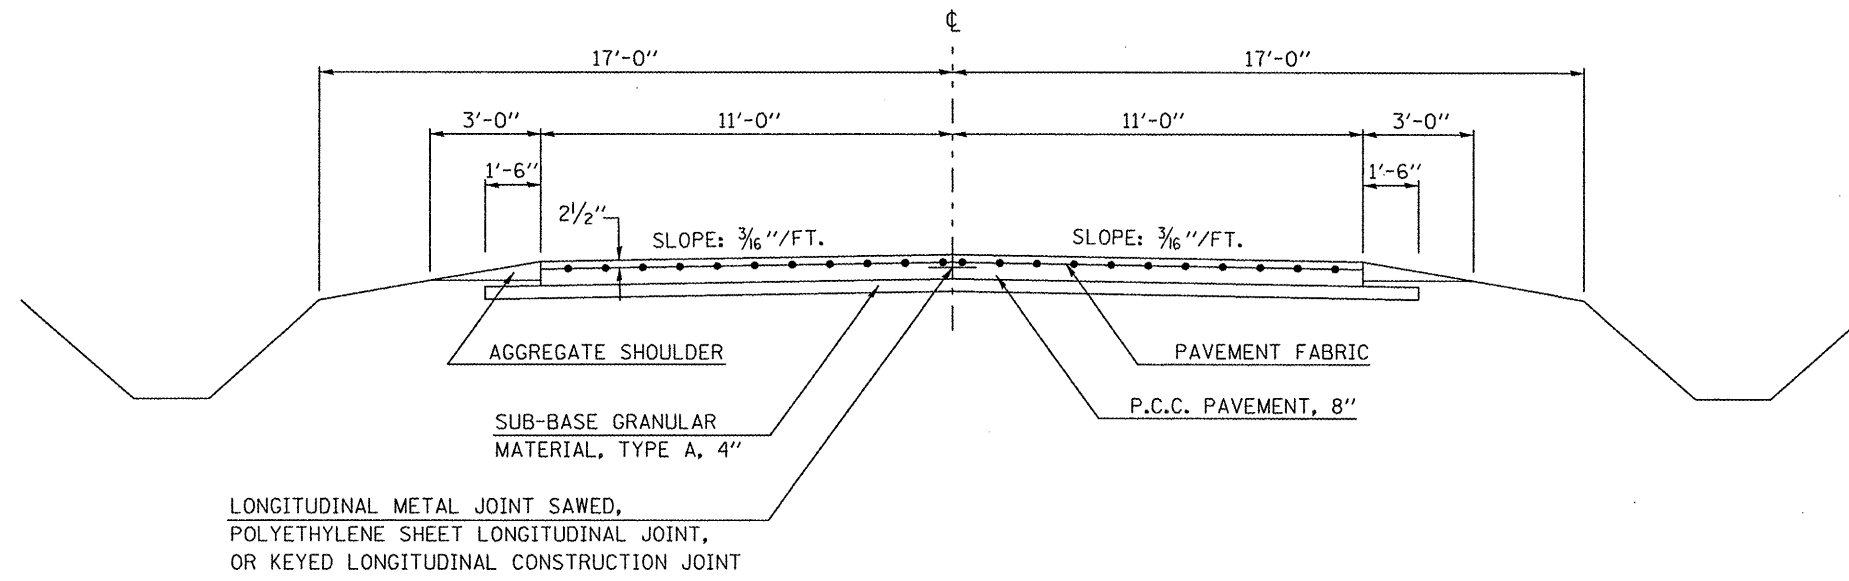

**EXISTING TYPICAL CROSS SECTION ④**

STATION	TO	STATION
③ 102+50.00		106+22.00 ⑤

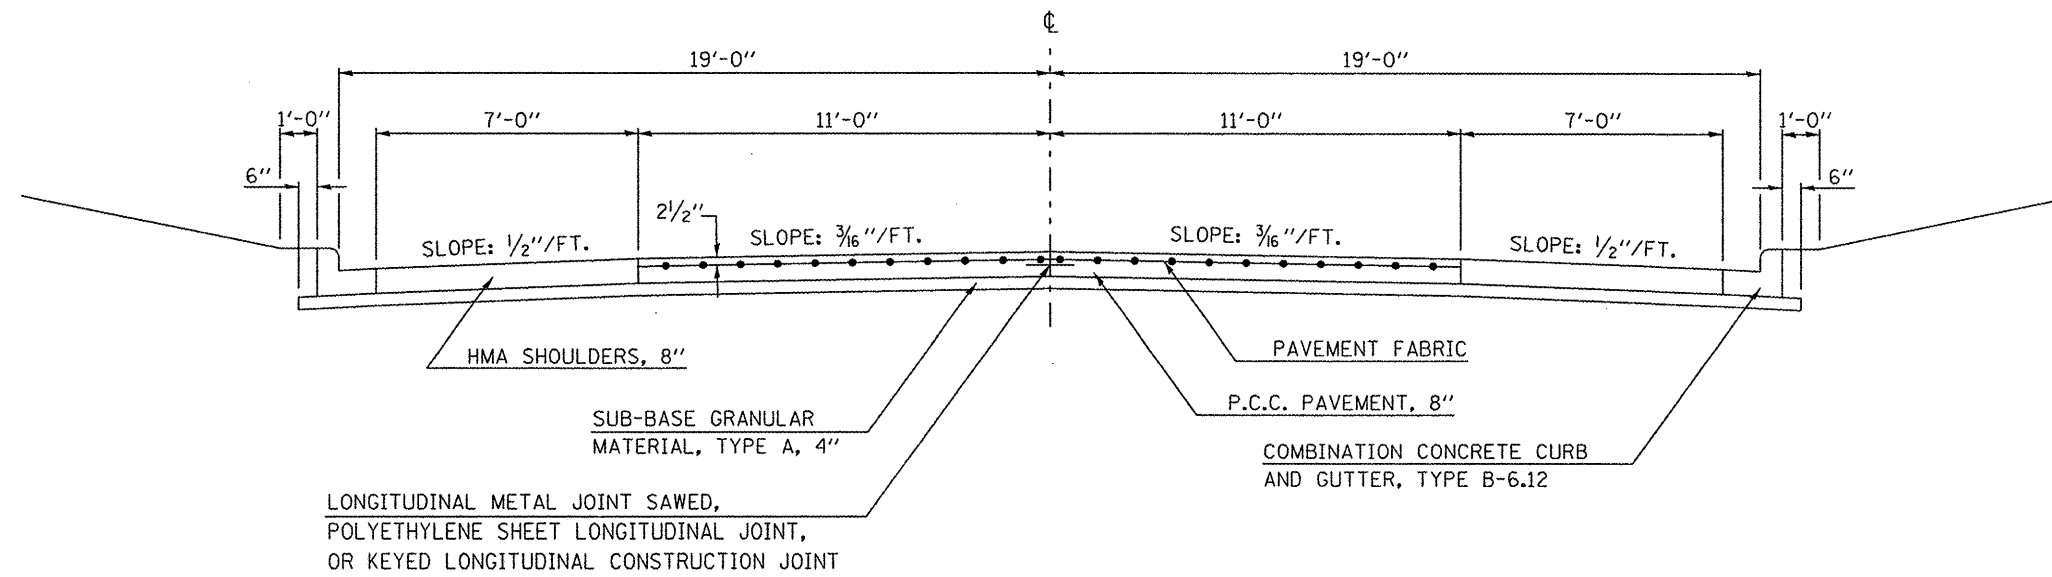

FILE NAME =	USER NAME = bowerml	DESIGNED -	REVISED -
cd:\pw_work\PWIDOT\BOWERML\d0179880\0578018-sh-typical.dgn		DRAWN - JDC	REVISED -
PLOT SCALE = 40.0000' / IN.		CHECKED -	REVISED -
PLOT DATE = 1/21/2010		DATE -	REVISED -

STATE OF ILLINOIS  
DEPARTMENT OF TRANSPORTATION

EXISTING TYPICAL SECTIONS

SCALE: SHEET NO. OF SHEETS STA. TO STA.

F.A.S. RTE.	SECTION	COUNTY	TOTAL SHEETS	SHEET NO.
331	(81.15D)PT	Vermilion	11	5
CONTRACT NO. 70818				
ILLINOIS FED. AID PROJECT				