



EXISTING TYPICAL CROSS SECTION

F.A.P. 322 (US 51) NB - LOCATION #1 - STA. 866+83 TO STA. 867+17

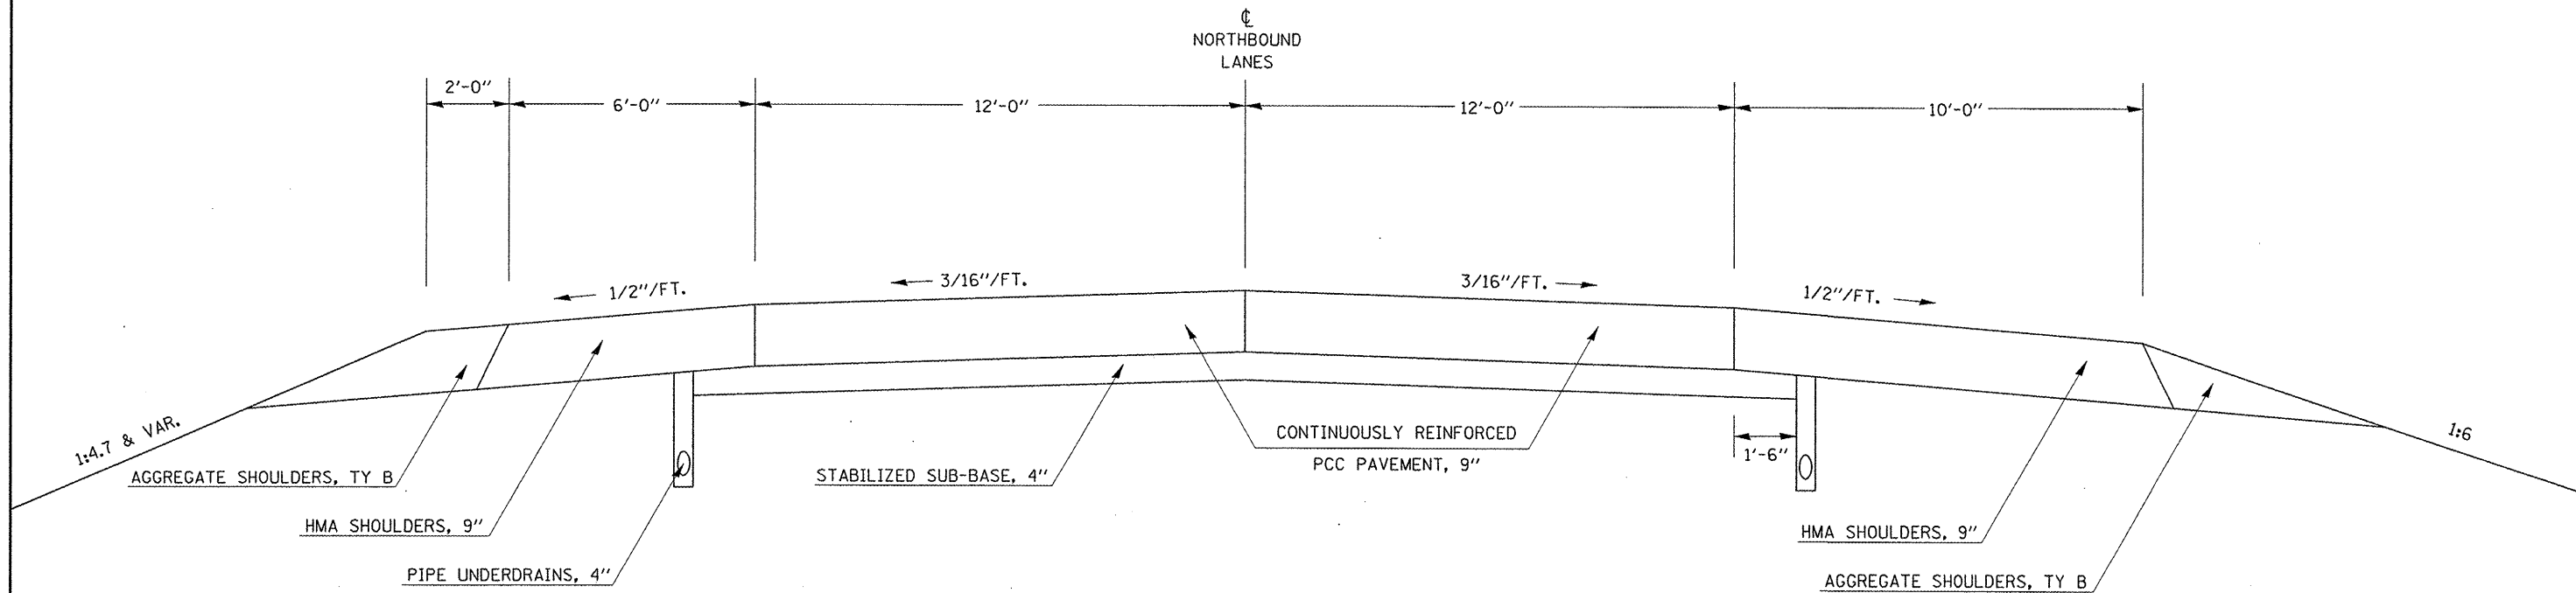

EXISTING TYPICAL CROSS SECTION

F.A.P. 322 (US 51) NB - LOCATION #2 - STA. 694+60 TO STA. 695+14

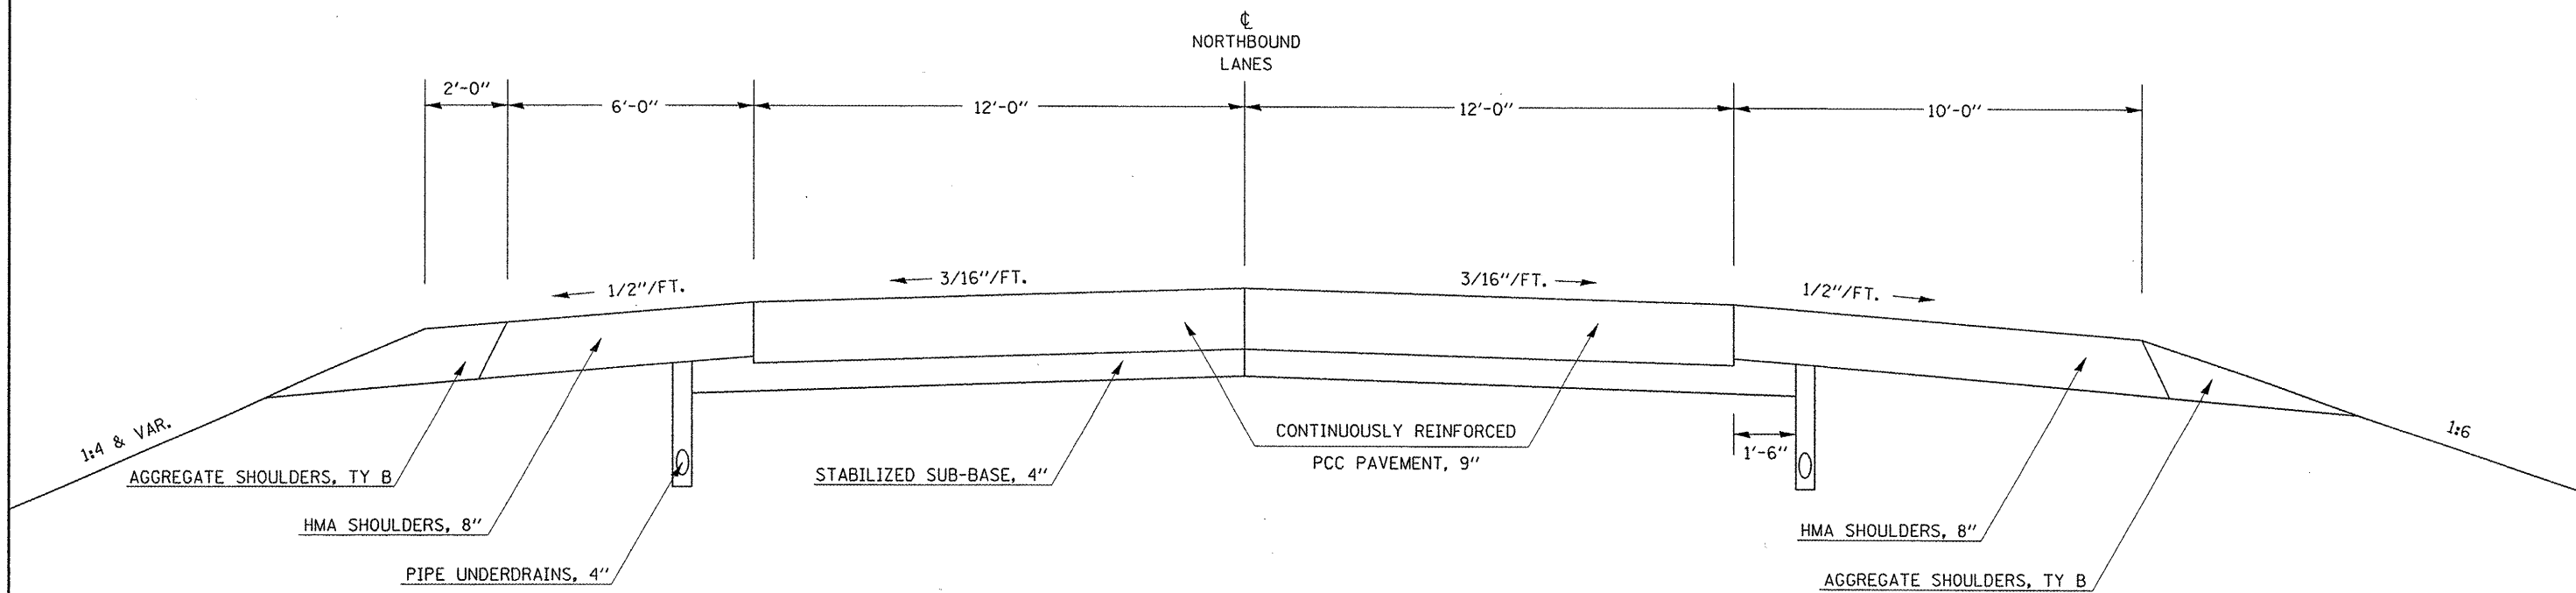

FILE NAME =	USER NAME = hoganbj	DESIGNED -	REVISED -
c:\pwork\PWIDOT\HOGANBJ\0180525\057822-shr-typical.dgn		DRAWN - BJH	REVISED -
PLOT SCALE = 40.0000' / IN.		CHECKED -	REVISED -
PLOT DATE = 1/13/2010		DATE - 01/13/2010	REVISED -

**STATE OF ILLINOIS
DEPARTMENT OF TRANSPORTATION**

EXISTING TYPICAL CROSS SECTIONS

SCALE: N/A SHEET NO. 1 OF 3 SHEETS LOCATION #1 & #2

F.A.P. RTE.	SECTION	COUNTY	TOTAL SHEETS	SHEET NO.
.	53PT & 34T	**	13	6
CONTRACT NO. 70822				
ILLINOIS FED. AID PROJECT				

• 322 & 729
** DEWITT & VERMILION