



### EXISTING TYPICAL CROSS SECTION

STATION TO STATION  
2+62.00 16+97.00

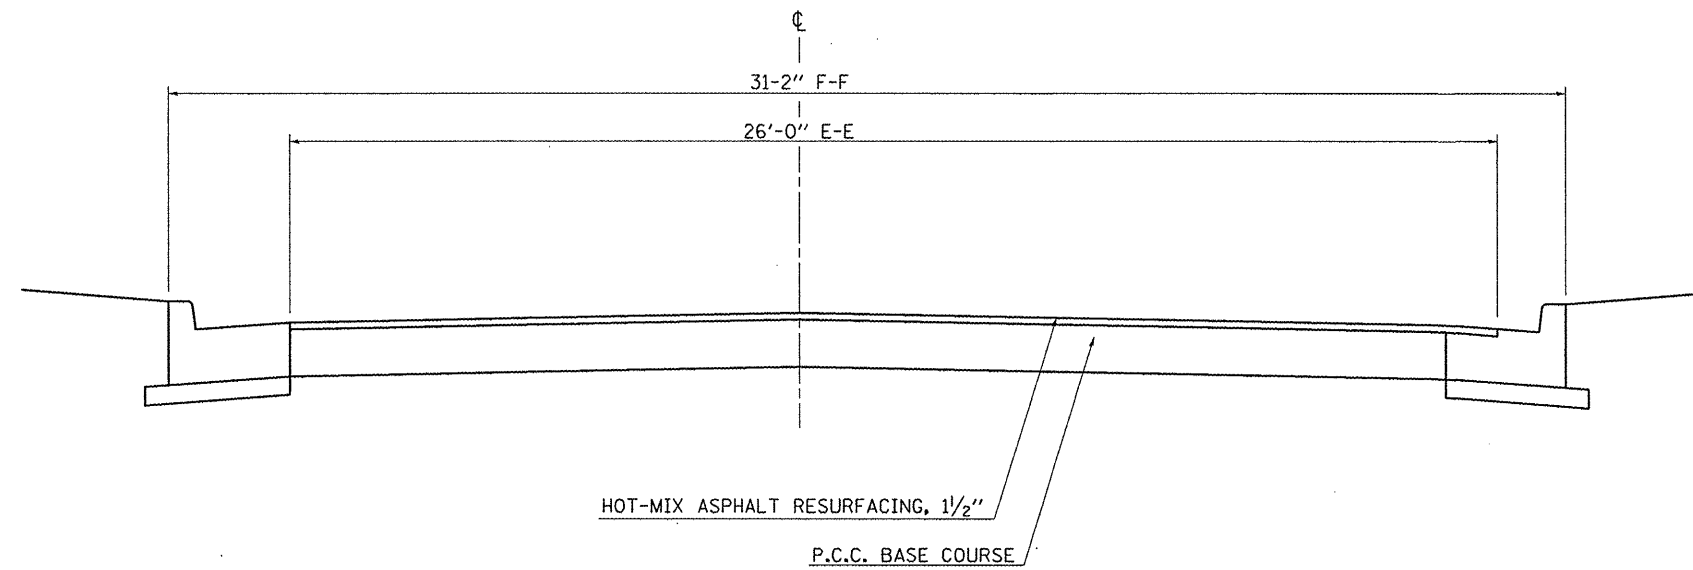

### EXISTING TYPICAL CROSS SECTION

STATION TO STATION  
16+97.00 363+30.00

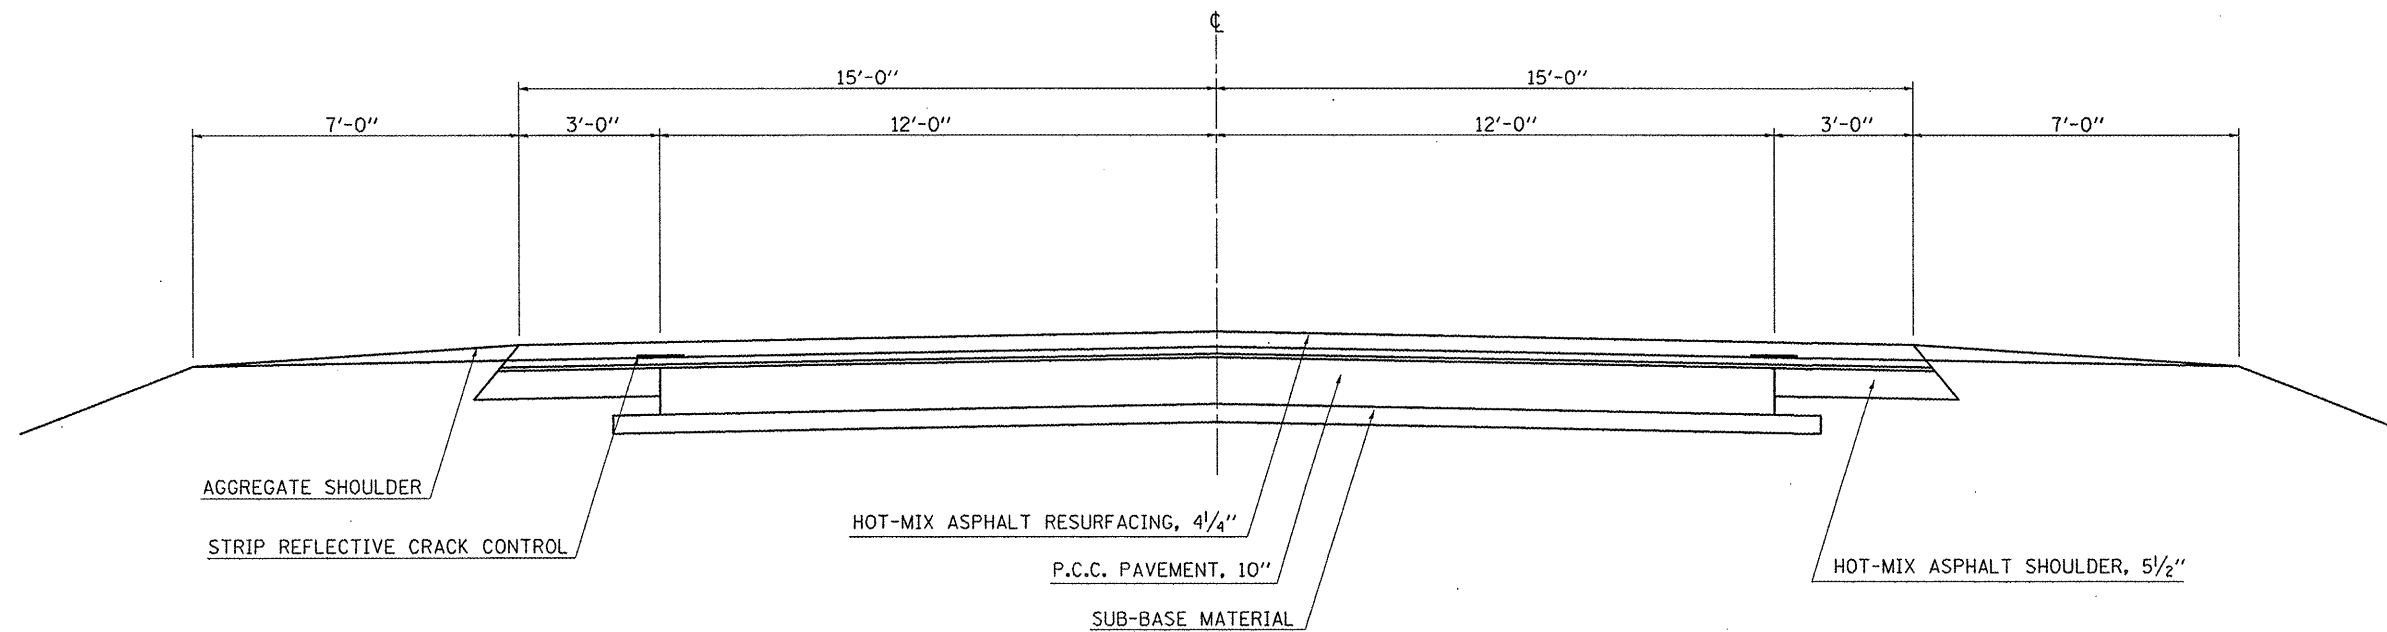

|  |                        |                 |           |   |  |                         |                    |         |           |              |           |   |
|--|------------------------|-----------------|-----------|---|--|-------------------------|--------------------|---------|-----------|--------------|-----------|---|
| FILE NAME =  | USER NAME = ceerlockjd | DESIGNED - DWO  | REVISED - | <b>STATE OF ILLINOIS<br/>DEPARTMENT OF TRANSPORTATION</b> | <b>EXISTING TYPICAL CROSS SECTIONS</b> |                         | F.A.P. RTE. =      | SECTION | COUNTY    | TOTAL SHEETS | SHEET NO. |   |
| cc:\pwork\PWIDOT\CEARLOCKJD\0182178\570823-shr-typical.dgn |                        | DRAWN - BBP     | REVISED - |   | SCALE: NONE                            | SHEET NO. 1 OF 1 SHEETS | STA.               | 317     | (27,28)PT | MCLEAN       | 5         | 4 |
|  |                        | CHECKED -       | REVISED - |   |  |                         | TO STA.            |         |           |              |           |   |
|  |                        | DATE - 01/27/10 | REVISED - |   |  |                         |                    |         |           |              |           |   |
|  |                        |                 |           |   |  |                         | CONTRACT NO. 70823 |         |           |              |           |   |
| ILLINOIS FED. AID PROJECT                                  |                        |                 |           |   |  |                         |                    |         |           |              |           |   |