


LOCATION 2

2A EXISTING TYPICAL CROSS SECTION

PAVING OMISSIONS: S.N. 010-0025/26
 EB STA 1372+04.45 TO STA 1374+26.36
 WB STA 1372+21.57 TO STA 1374+43.88


STATION TO STATION
 1087+80.00 1120+00.00 (2B)
 (2C) 1350+00.00 1429+00.00
 NORMAL CROWN

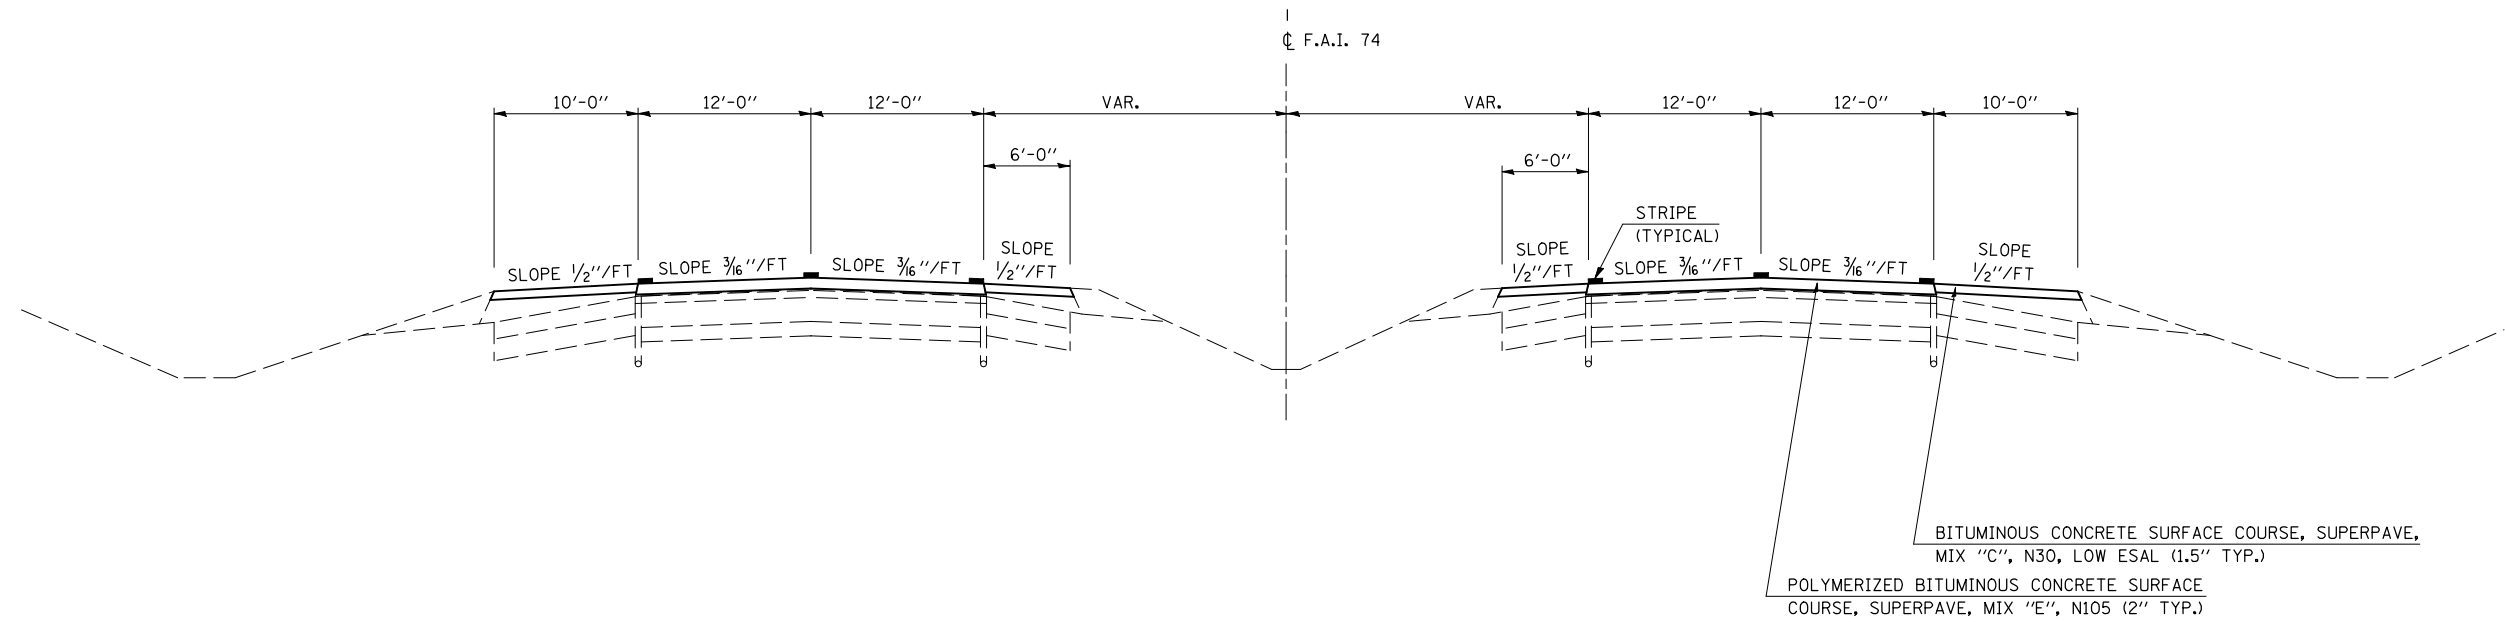

LOCATION 2

2B EXISTING TYPICAL CROSS SECTION

STATION TO STATION
 (2A) 1120+00.00 1124+00.00 (2C)

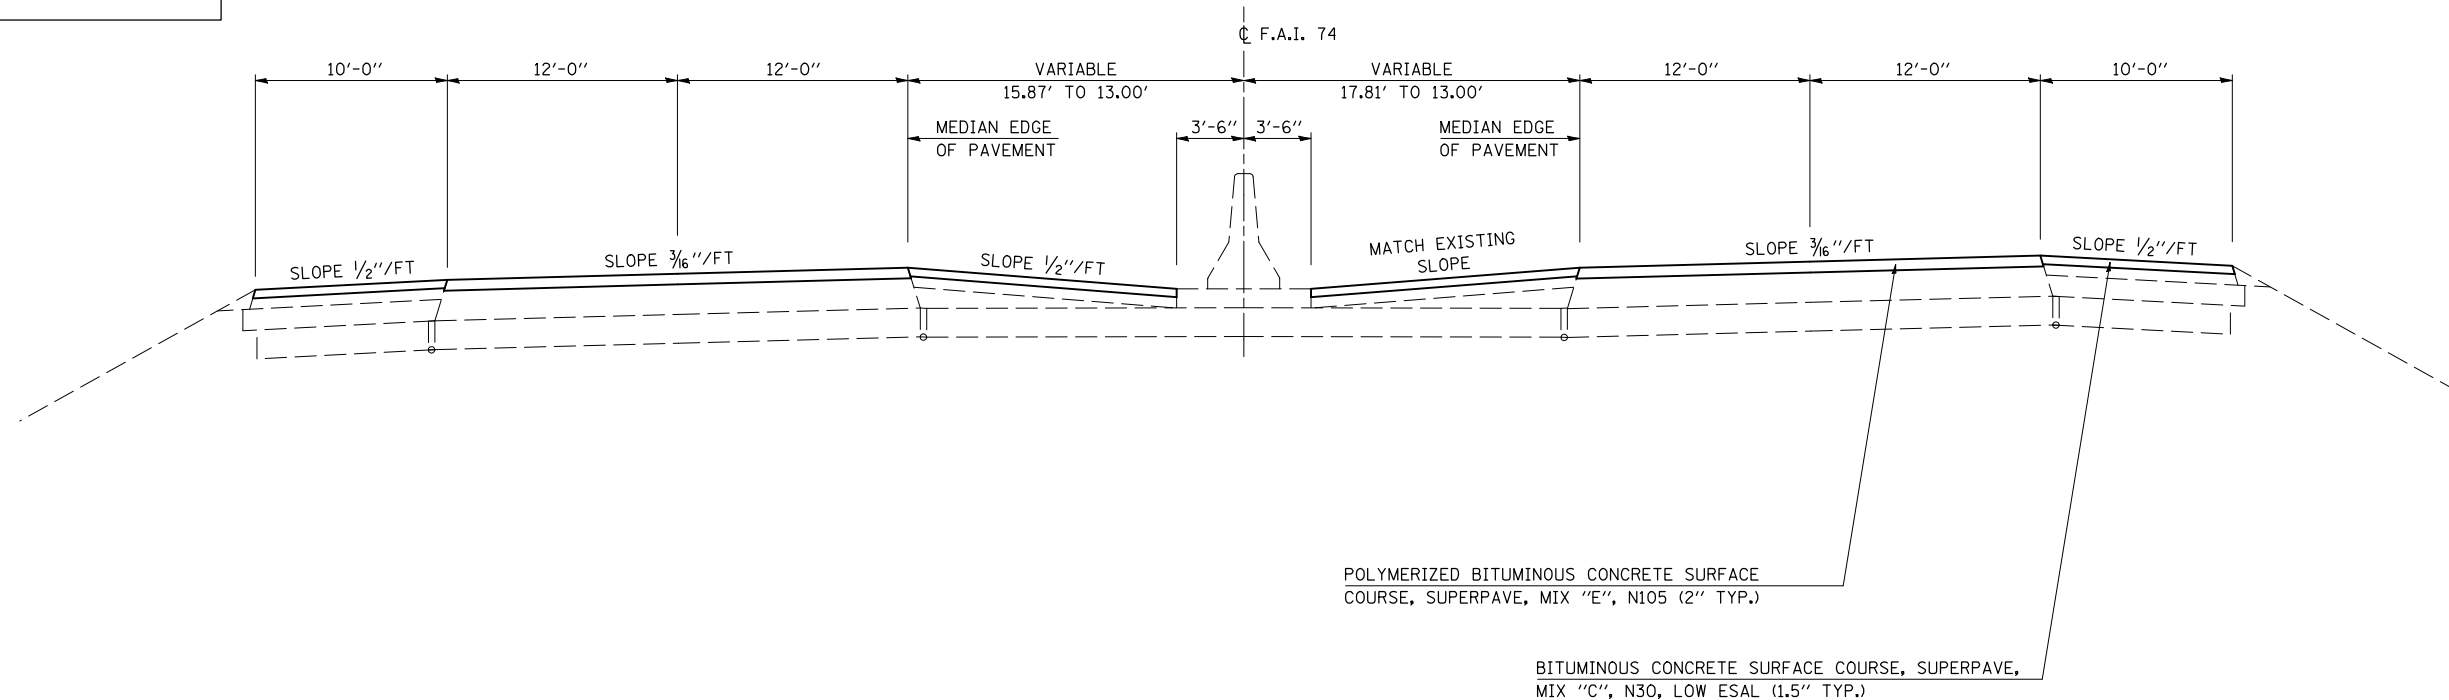

*D5 CRACK & JOINT SEAL 2010-2

FILE NAME =	USER NAME = craigre	DESIGNED -	REVISED -
ct:\pw\work\PIWIDOT\CRAIGRE\d0176226\0570830-sht-Typicals.dgn		DRAWN -	REVISED -
PLOT SCALE = 40.0000' / IN.		CHECKED -	REVISED -
PLOT DATE = 2/4/2010		DATE -	REVISED -

**STATE OF ILLINOIS
 DEPARTMENT OF TRANSPORTATION**

**EXISTING TYPICAL CROSS SECTION
 LOCATION 2**

SCALE: SHEET NO. 3 OF 7 SHEETS STA. TO STA.

F.A.I. RTE.	SECTION	COUNTY	TOTAL SHEETS	SHEET NO.
74	*	VARIOUS	24	13
			CONTRACT NO. 70830	
ILLINOIS FED. AID PROJECT				