

LOCATION 3


3C

EXISTING TYPICAL CROSS SECTION

3B STATION 211+00.00 TO STATION 216+71.93 3D

3D STATION 241+12.11 TO STATION 251+25.00

☐ CONSTRUCTION & SURVEY ☐

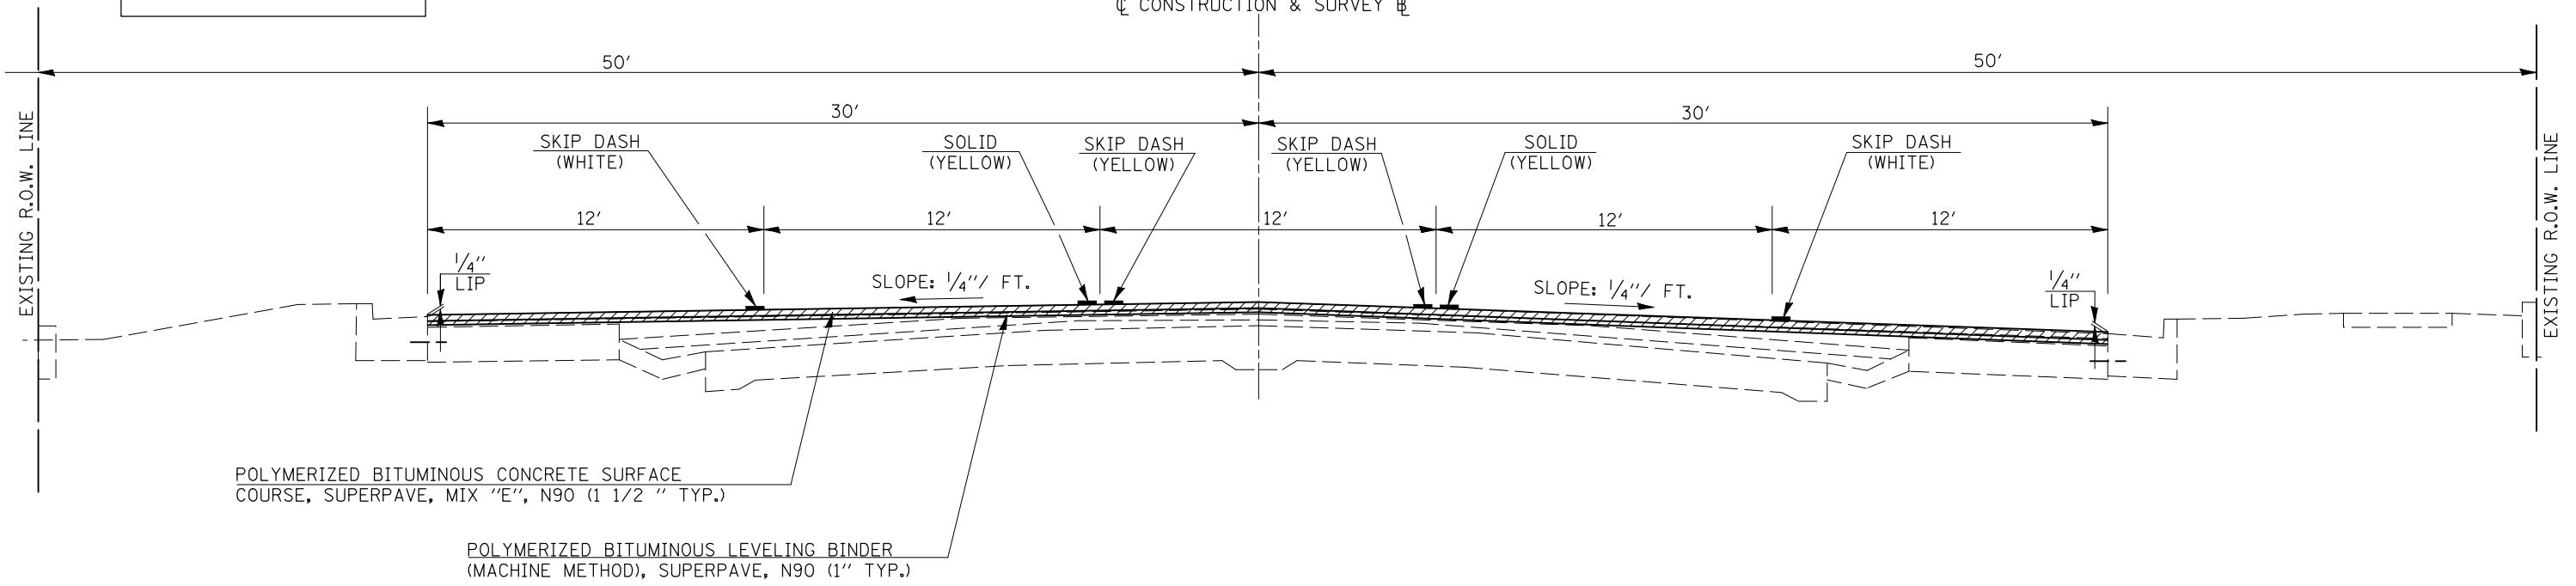


LOCATION 3

3D

EXISTING TYPICAL CROSS SECTION

3C STATION 216+71.93 TO STATION 241+12.11 3C

☐ CONSTRUCTION & SURVEY ☐

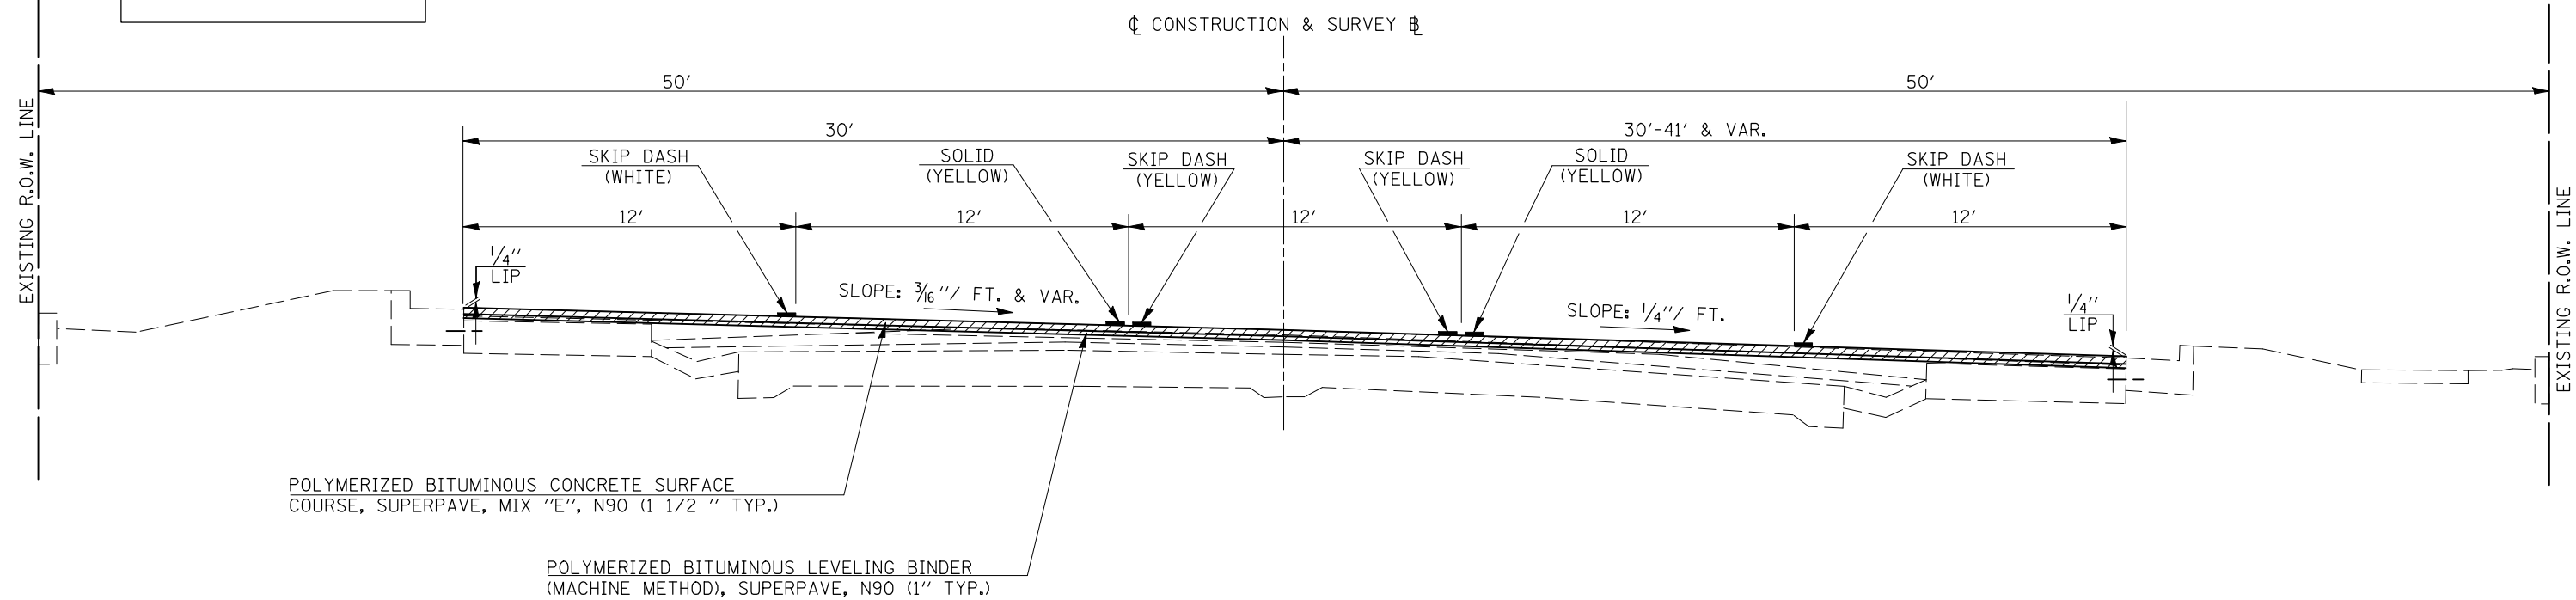

*D5 CRACK & JOINT SEAL 2010-2

FILE NAME =	USER NAME = craige	DESIGNED - JAH	REVISED -
ce:\pw\work\PWIDOT\CRAIGRE\d0176226\0570830-sht-typicals.dgn		DRAWN -	REVISED -
PLOT SCALE = 40.0000' / IN.		CHECKED -	REVISED -
PLOT DATE = 2/4/2010		DATE - 12-23-09	REVISED -

**STATE OF ILLINOIS
DEPARTMENT OF TRANSPORTATION**

**EXISTING TYPICAL CROSS SECTION
LOCATION 3**

SCALE: SHEET NO. 7 OF 7 SHEETS STA. TO STA.

F.A.P. RTE.	SECTION	COUNTY	TOTAL SHEETS	SHEET NO.
332	*	VARIOUS	24	17
CONTRACT NO. 70830				
ILLINOIS FED. AID PROJECT				