
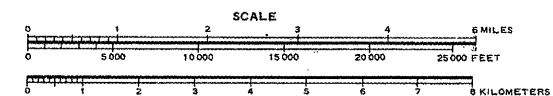


**STATE OF ILLINOIS  
DEPARTMENT OF TRANSPORTATION  
DIVISION OF HIGHWAYS**

**DETAILED LOCATION MAP /F.A.I. ROUTE 55**

**STRUCTURE INFORMATION**

STRUCTURE NO.	SCOPE OF WORK
057-0154	STRUCTURE OMISSION
057-0155	STRUCTURE OMISSION
057-8195	MILL & HMA RESURF, 3 1/4"
057-8196	MILL & HMA RESURF, 3 1/4"
057-0156	MILL & RESURF UNDER OVERHEAD
057-0157	STRUCTURE OMISSION
057-0158	STRUCTURE OMISSION
057-8197	MILL & HMA RESURF, 3 1/4"
057-0159	STRUCTURE OMISSION
057-0160	STRUCTURE OMISSION
057-8303	MILL & HMA RESURF, 3 1/4"
057-0161	MILL & RESURF UNDER OVERHEAD

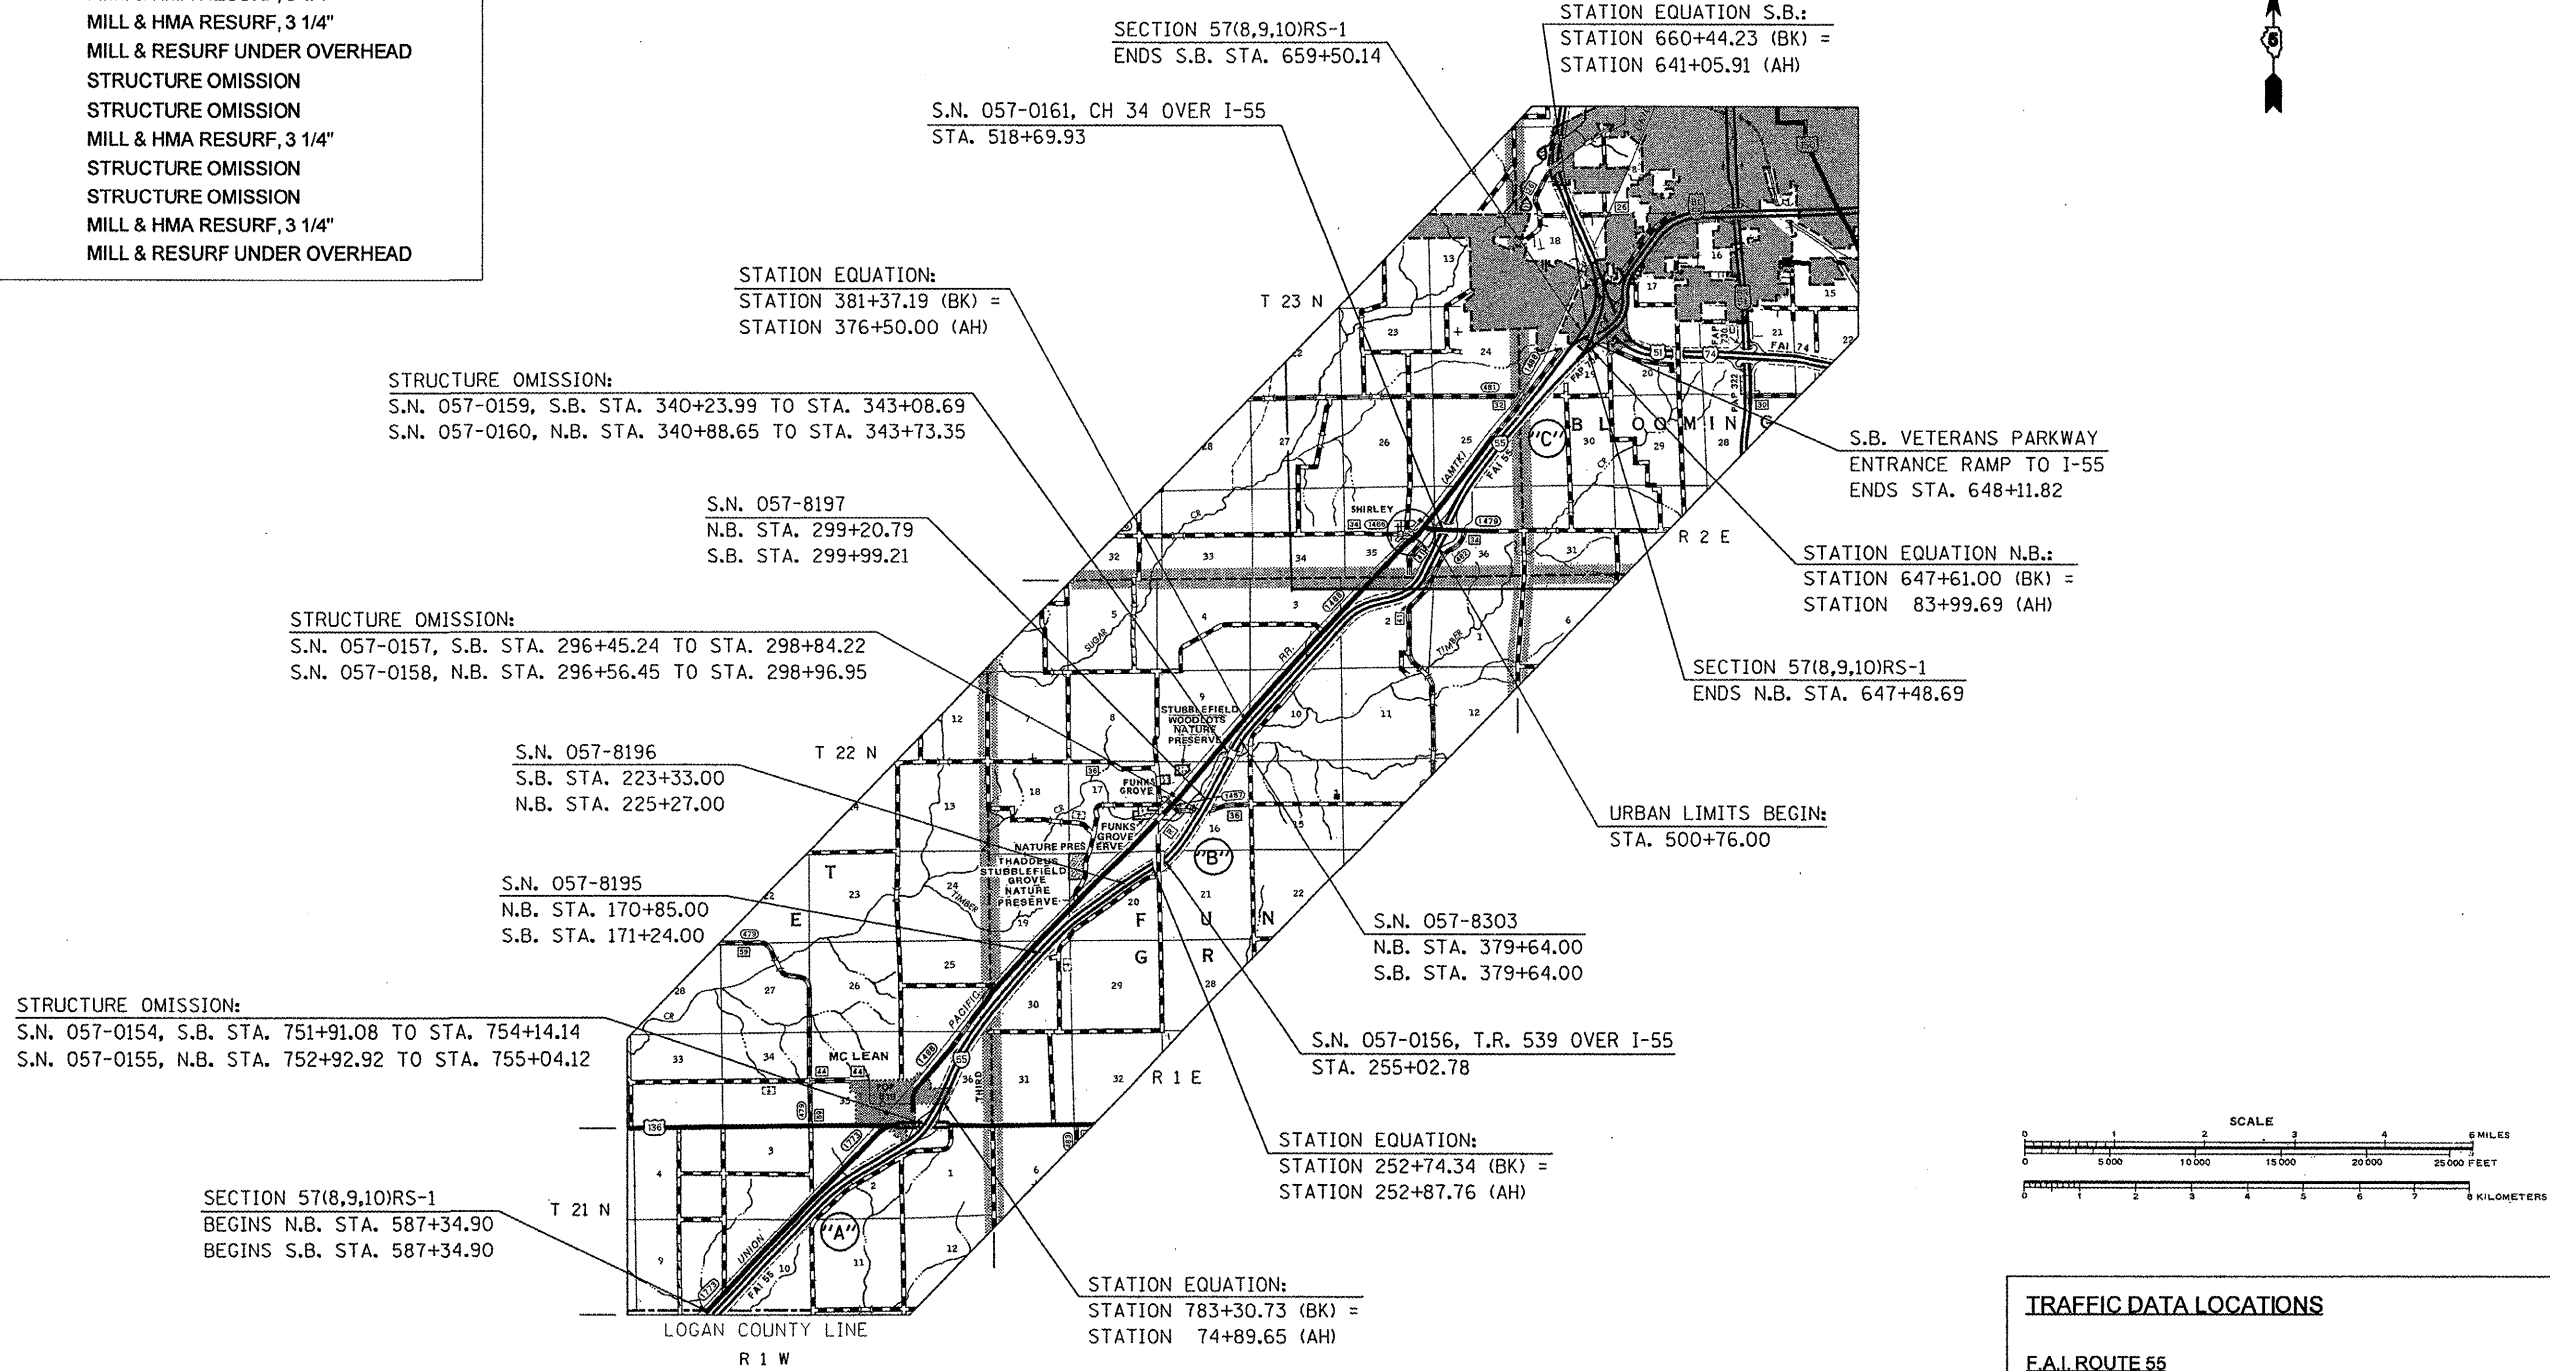

**TRAFFIC DATA LOCATIONS**

F.A.I. ROUTE 55

LEG "A" = LOGAN COUNTY LINE TO US 136  
 LEG "B" = US 136 TO FAU 6434 (SHIRLEY)  
 LEG "C" = FAU 6434 (SHIRLEY TO JUST SOUTH OF I-74)

TOTAL LENGTH OF SECTION & PROJECT = 77,328.64 FEET = 14.646 MILES  
 NET LENGTH OF SECTION & PROJECT = 76,592.24 FEET = 14.506 MILES  
 (NOTE: LENGTHS ARE CALCULATED ALONG NORTHBOUND LANE)

FILE NAME =	USER NAME = piersebr	DESIGNED - GAE	REVISED -	STATE OF ILLINOIS DEPARTMENT OF TRANSPORTATION	DETAILED LOCATION MAP - F.A.I. ROUTE 55	F.A.I. RTE.	SECTION	COUNTY	TOTAL SHEETS	SHEET NO.	
C:\pw_work\PIWIDT\PIERSONBR\08176190\05	0845-shs-loc_map.dgn	DRAWN - BBP	REVISED -			55	57(8,9,10)RS-1	MCLEAN	23	2	
	PLOT SCALE = 40.0000' / IN.	CHECKED -	REVISED -			CONTRACT NO. 70845					
	PLOT DATE = 2/4/2010	DATE - 12/28/09	REVISED -			ILLINOIS FED. AID PROJECT					
				SCALE: N/A		SHEET NO. 1 OF 1 SHEETS		STA.	TO STA.		