


EXISTING TYPICAL SECTION F.A.I. 39

STA. 144 + 50.00 TO STA. 235 + 00.00

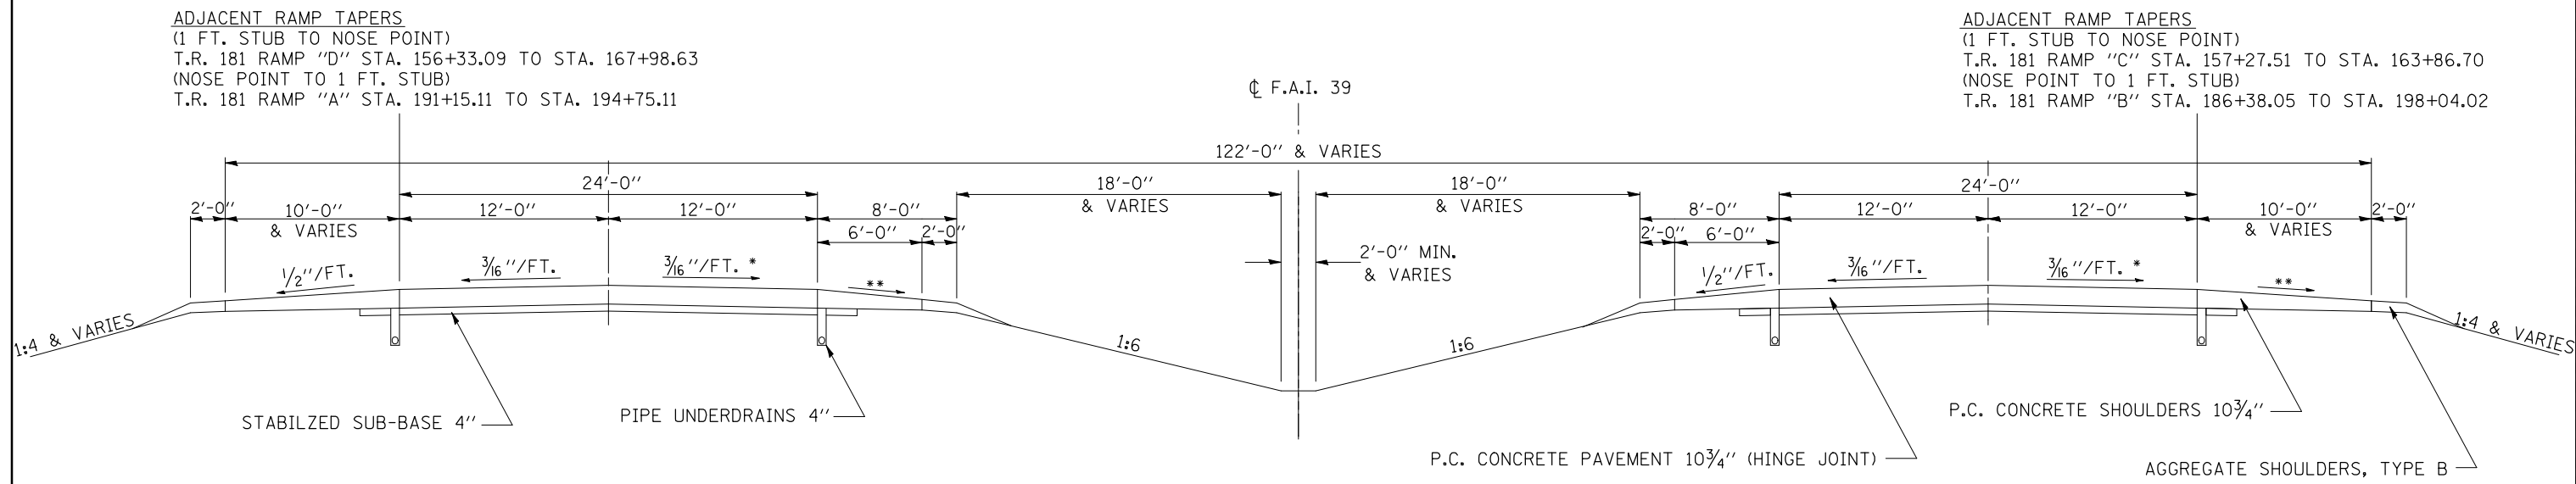

ADJACENT RAMP TAPERS
 (1 FT. STUB TO NOSE POINT)
 T.R. 181 RAMP "D" STA. 156+33.09 TO STA. 167+98.63
 (NOSE POINT TO 1 FT. STUB)
 T.R. 181 RAMP "A" STA. 191+15.11 TO STA. 194+75.11

ADJACENT RAMP TAPERS
 (1 FT. STUB TO NOSE POINT)
 T.R. 181 RAMP "C" STA. 157+27.51 TO STA. 163+86.70
 (NOSE POINT TO 1 FT. STUB)
 T.R. 181 RAMP "B" STA. 186+38.05 TO STA. 198+04.02

* SLOPE VARIES FOR SUPERELEVATION IN CURVES
 ** SLOPE VARIES IN SUPERELEVATION WITH MAXIMUM OF 0.08 FT/FT DIFFERENCE

FILE NAME =	USER NAME = bucklesJJ	DESIGNED -	REVISED -	STATE OF ILLINOIS DEPARTMENT OF TRANSPORTATION	EXISTING TYPICAL SECTION			F.A.I. RTE.	SECTION	COUNTY	TOTAL SHEETS	SHEET NO.		
ct:\pw\work\p\dot\bucklesJJ\d0181346\0578954-SHT-TYPICAL.dgn		DRAWN -	REVISED -		SCALE:	SHEET NO.	OF SHEETS	STA.	TO STA.	39	57(2,3,4)PATCHING	McLean	18	7
		CHECKED -	REVISED -					CONTRACT NO. 70854			ILLINOIS FED. AID PROJECT			
		DATE -	REVISED -											