


EXISTING TYPICAL SECTION F.A.I. 39

STA. 235+00.00 TO STA. 377+24.54

STATION EQUATION

STA. 377+24.54 (BK.) =
STA. 377+00.00 (AH.)

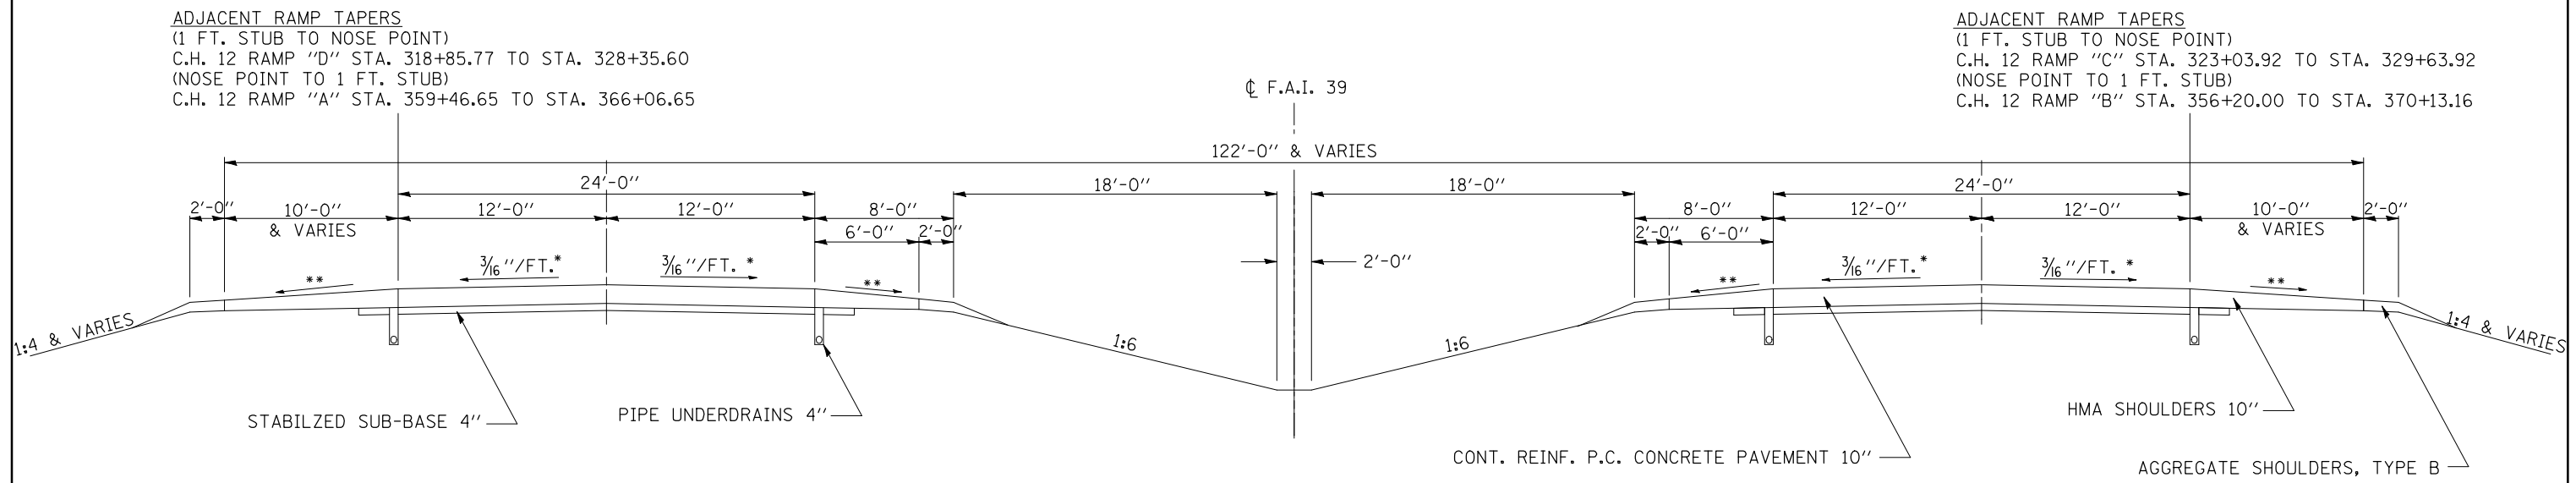

- * SLOPE VARIES FOR SUPERELEVATION IN CURVES
- ** SLOPE VARIES IN SUPERELEVATION WITH MAXIMUM OF 0.08 FT/FT DIFFERENCE

FILE NAME =	USER NAME = bucklesjj	DESIGNED -	REVISED -	STATE OF ILLINOIS DEPARTMENT OF TRANSPORTATION	EXISTING TYPICAL SECTION				F.A.I. RTE.	SECTION	COUNTY	TOTAL SHEETS	SHEET NO.
ct:\pw\work\p\dot\bucklesjj\0181346\0570854-SHT-TYPICAL.dgn	PLOT SCALE = 40.0000' / IN.	DRAWN -	REVISED -						39	57(2,3,4)PATCHING	McLean	18	8
	PLOT DATE = 1/28/2010	CHECKED -	REVISED -		SCALE: SHEET NO. OF SHEETS STA. TO STA.				CONTRACT NO. 70854				
		DATE -	REVISED -		ILLINOIS FED. AID PROJECT								