


| F.A.P. RTE. | SECTION | COUNTY | TOTAL SHEETS | SHEET NO. |
|---------------------|----------|------------------|--------------|-----------|
| 310 | 86-11LS | SCOTT | 19 | 6 |
| STA. 45+00 | | TO STA. 60+00 | | |
| FED. ROAD DIST. NO. | ILLINOIS | FED. AID PROJECT | | |

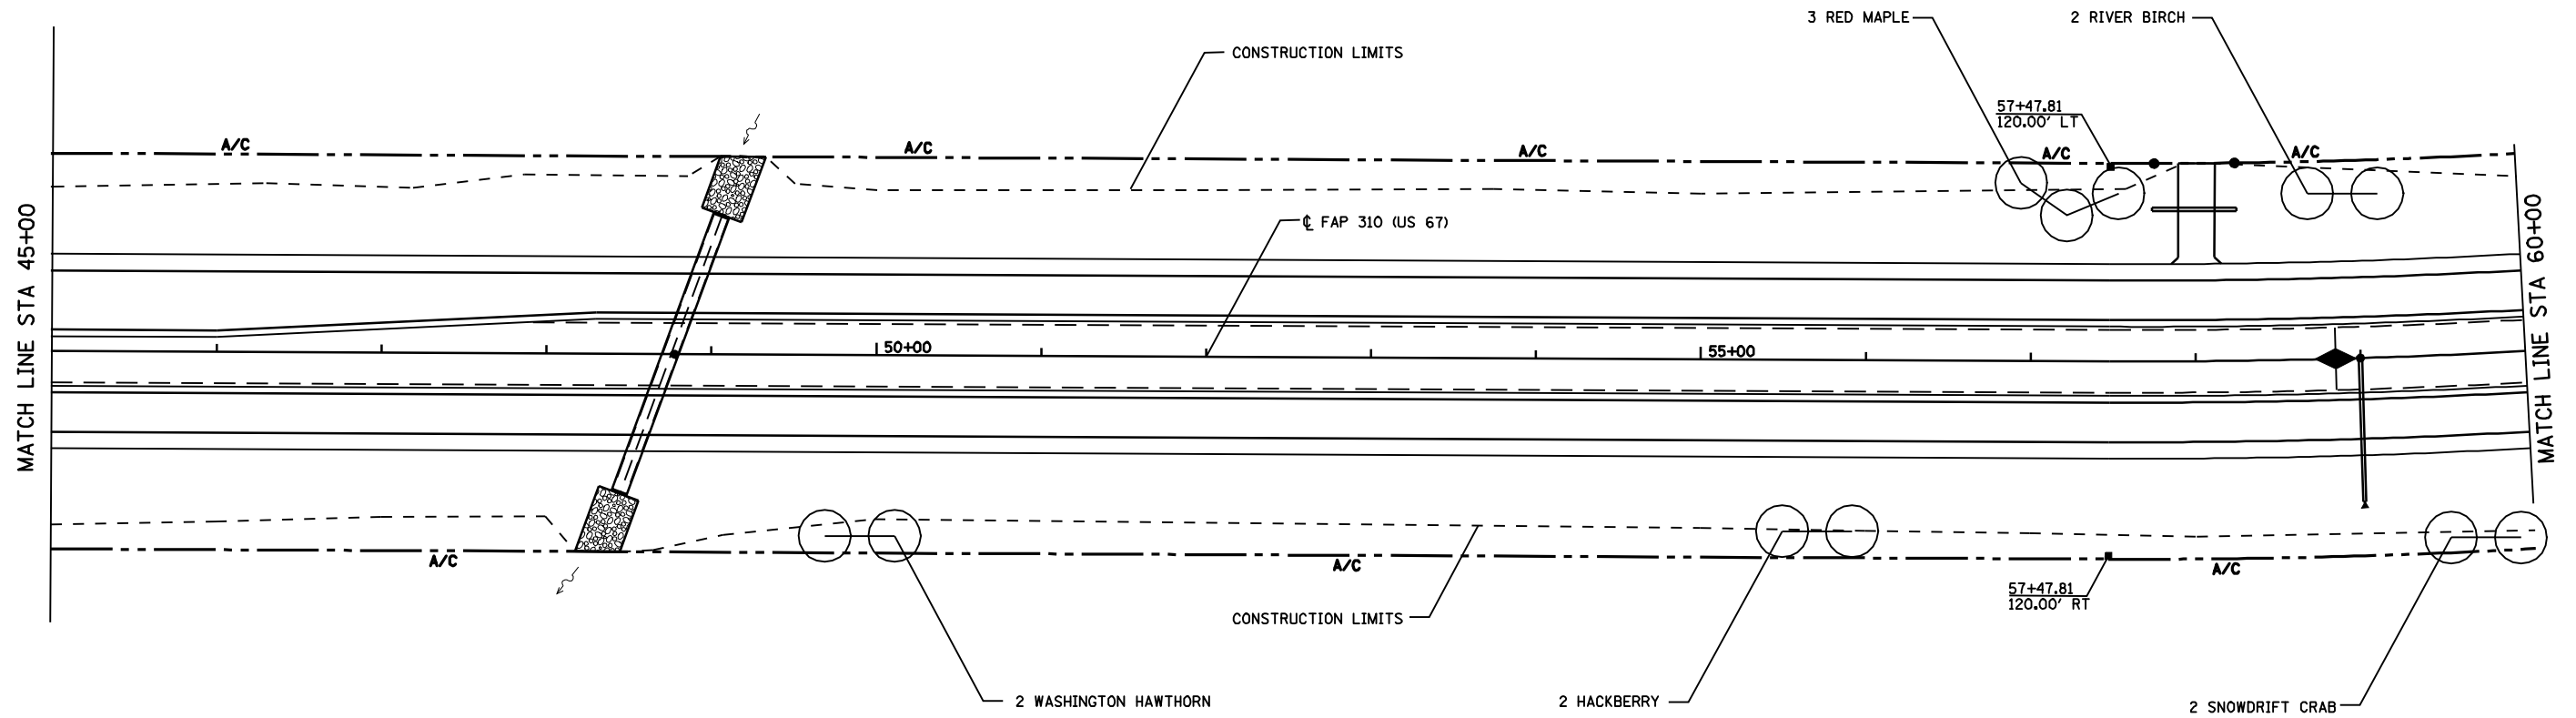

| REVISIONS | |
|-----------|------|
| NAME | DATE |
| | |
| | |
| | |
| | |
| | |
| | |
| | |
| | |
| | |
| | |

ILLINOIS DEPARTMENT OF TRANSPORTATION

LANDSCAPING PLAN

FAP ROUTE 310
 STA 45+00 TO STA 60+00
 SECTION 86+11 LS
 SCOTT COUNTY

SCALE: VERT. _____ DRAWN BY: EMR
 HORIZ. _____ CHECKED BY: WTS
 DATE _____