



F.A.P. RTE.	SECTION	COUNTY	TOTAL SHEETS	SHEET NO.
310	86-11LS	SCOTT	19	7
STA. 60+00		TO STA. 74+00		
FED. ROAD DIST. NO.		ILLINOIS FED. AID PROJECT		

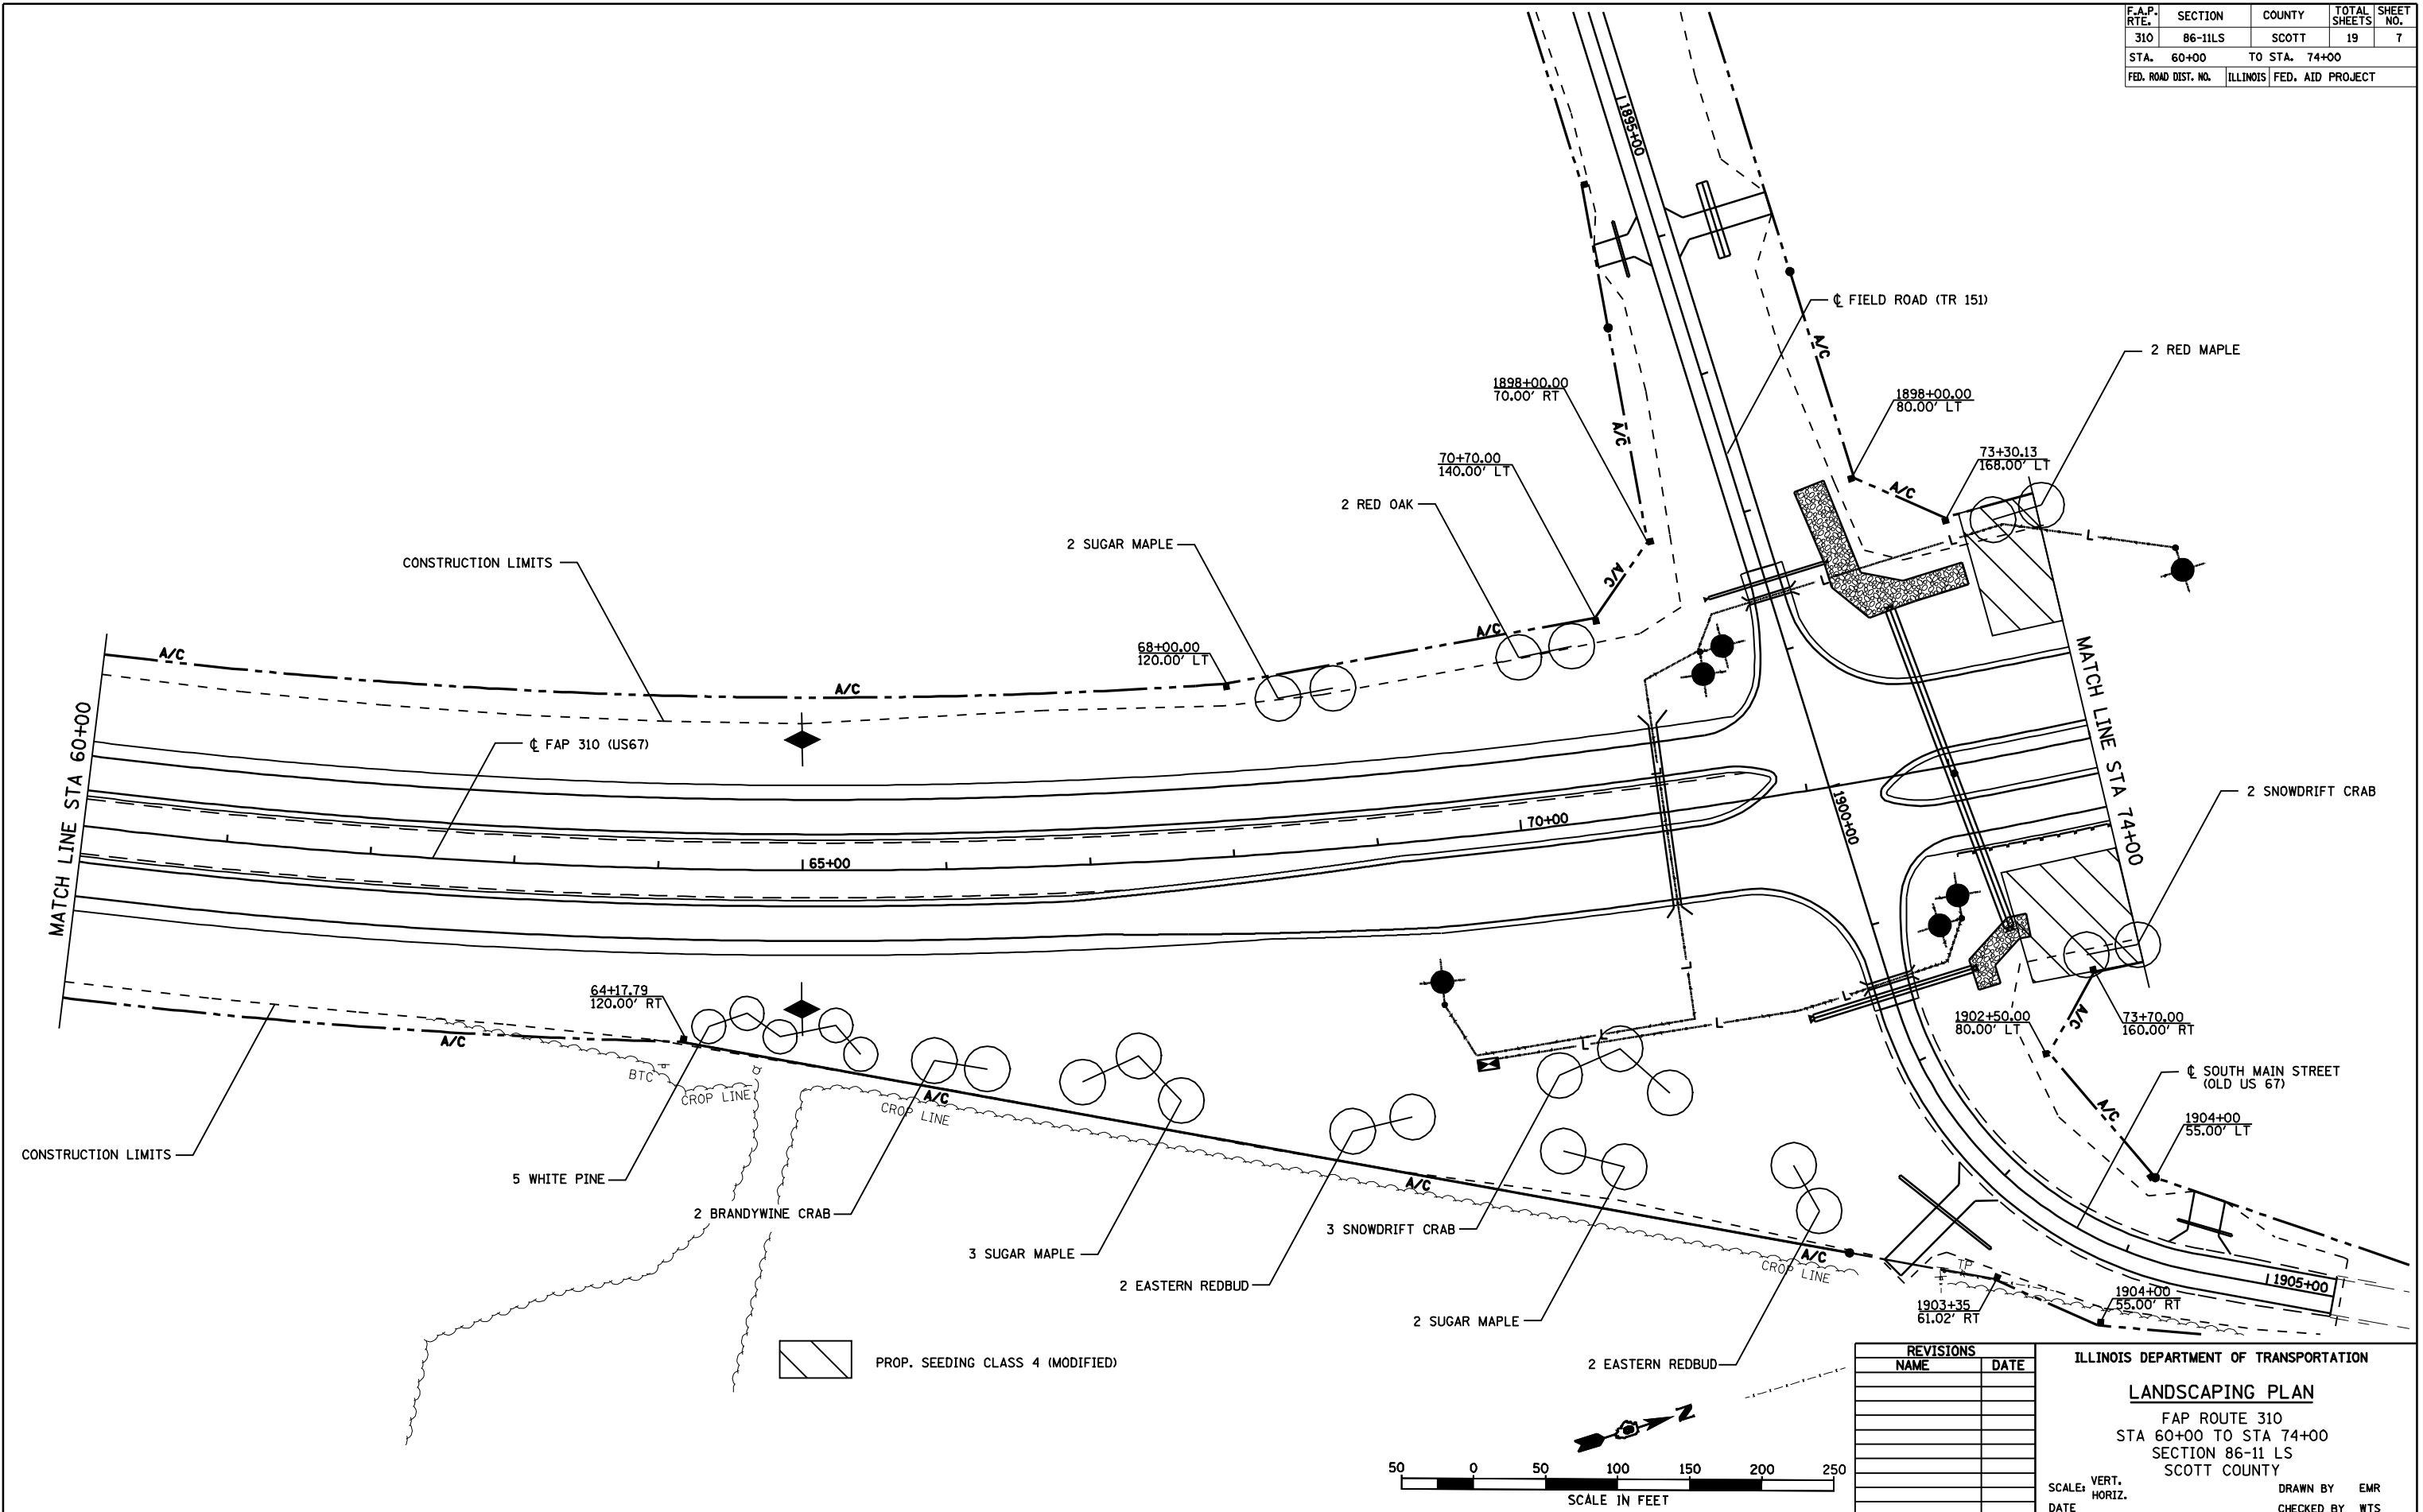

 PROP. SEEDING CLASS 4 (MODIFIED)

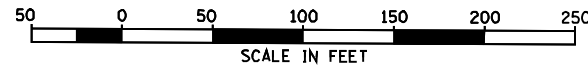

REVISIONS	
NAME	DATE

ILLINOIS DEPARTMENT OF TRANSPORTATION
LANDSCAPING PLAN
 FAP ROUTE 310
 STA 60+00 TO STA 74+00
 SECTION 86-11 LS
 SCOTT COUNTY
 SCALE: VERT. _____
 DATE _____ HORIZ. _____
 DRAWN BY EMR
 CHECKED BY WTS