


F.A.P. RTE.	SECTION	COUNTY	TOTAL SHEETS	SHEET NO.
310	86-11LS	SCOTT	19	9
STA. 89+00		TO STA. 102+00		
FED. ROAD DIST. NO.	ILLINOIS	FED. AID PROJECT		

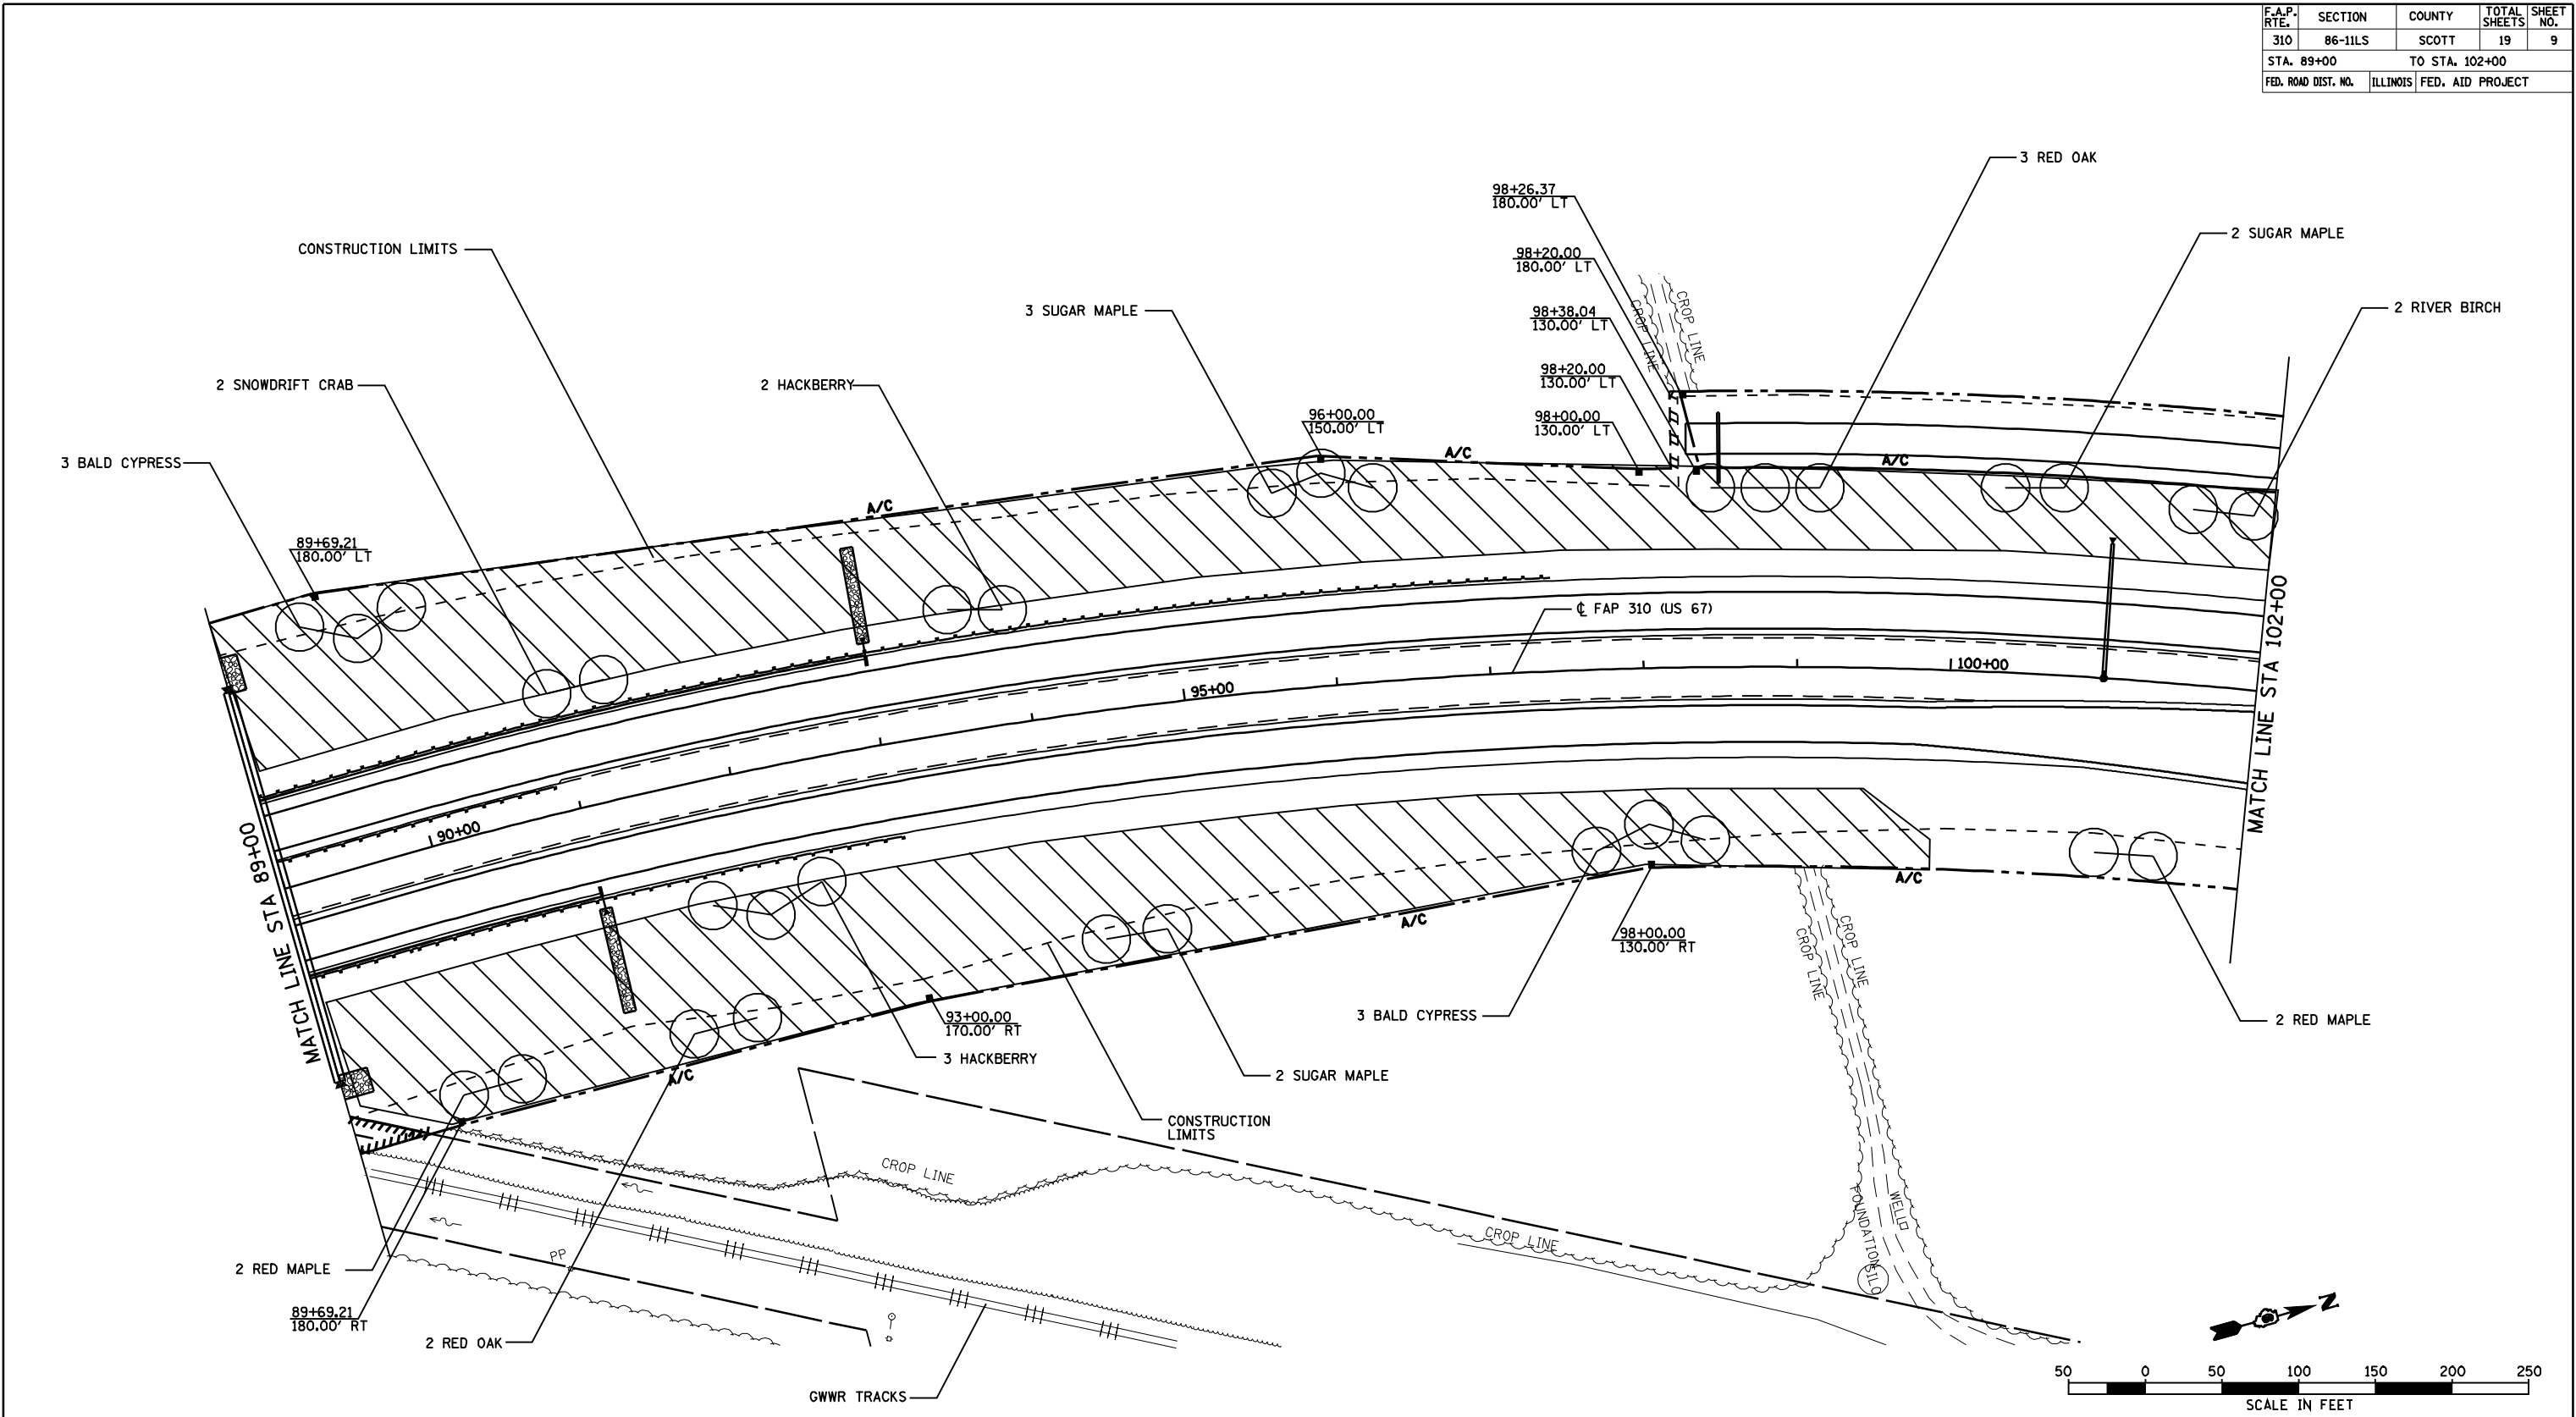

 PROP. SEEDING CLASS 4 (MODIFIED)

REVISIONS	
NAME	

ILLINOIS DEPARTMENT OF TRANSPORTATION  
**LANDSCAPING PLAN**  
 FAP ROUTE 310  
 STA 89+00 TO STA 102+00  
 SECTION 86-11 LS  
 SCOTT COUNTY

SCALE: VERT. \_\_\_\_\_  
 HORIZ. \_\_\_\_\_

DATE \_\_\_\_\_ DRAWN BY EMR  
 CHECKED BY WTS