
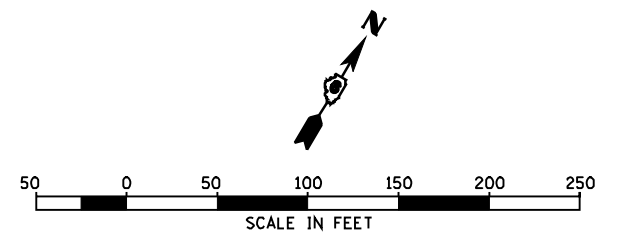
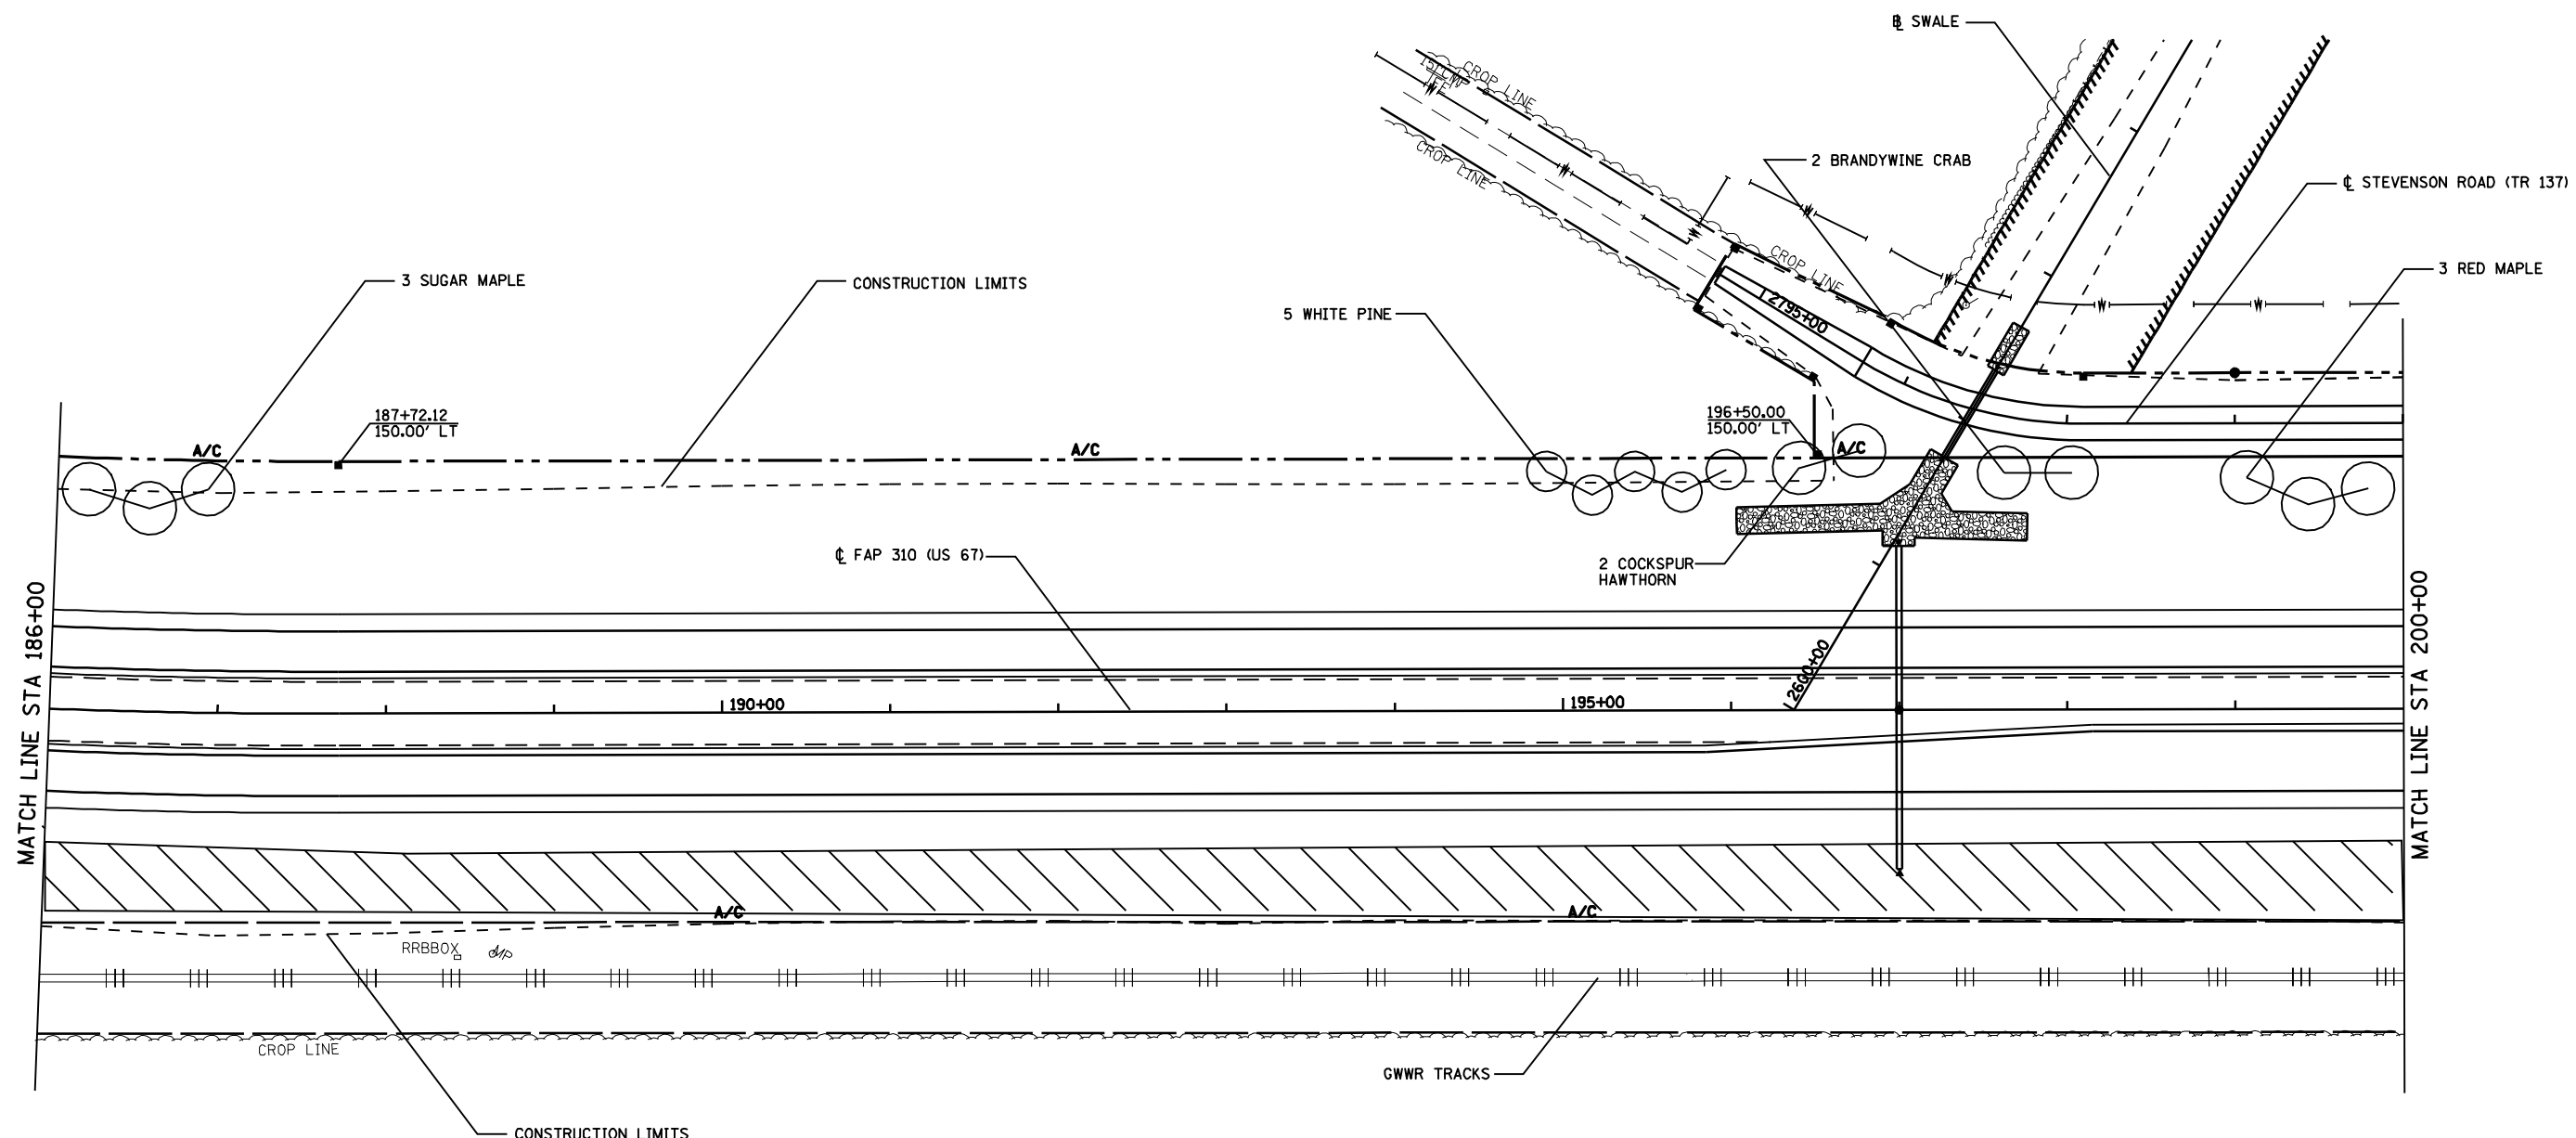


F.A.P. RTE.	SECTION	COUNTY	TOTAL SHEETS	SHEET NO.
310	86-11LS	SCOTT	19	16
STA. 186+00		TO STA. 200+00		
FED. ROAD DIST. NO.		ILLINOIS	FED. AID PROJECT	

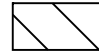

 PROP. SEEDING CLASS 4 (MODIFIED)

REVISIONS		DATE
NAME		

ILLINOIS DEPARTMENT OF TRANSPORTATION

**LANDSCAPING PLAN**

FAP ROUTE 310  
 STA 186+00 TO STA 200+00  
 SECTION 86-11 LS  
 SCOTT COUNTY

SCALE: VERT. \_\_\_\_\_  
 HORIZ. \_\_\_\_\_

DRAWN BY EMR  
 CHECKED BY WTS