
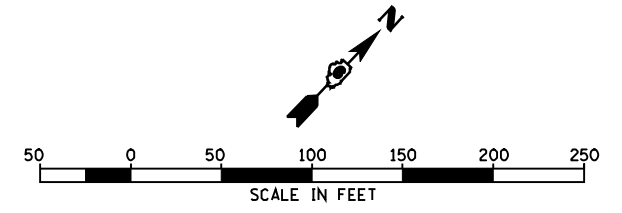


F.A.P. RTE.	SECTION	COUNTY	TOTAL SHEETS	SHEET NO.
310	86-11LS	SCOTT	19	18
STA. 214+00		TO STA. 228+00		
FED. ROAD DIST. NO.	ILLINOIS	FED. AID PROJECT		

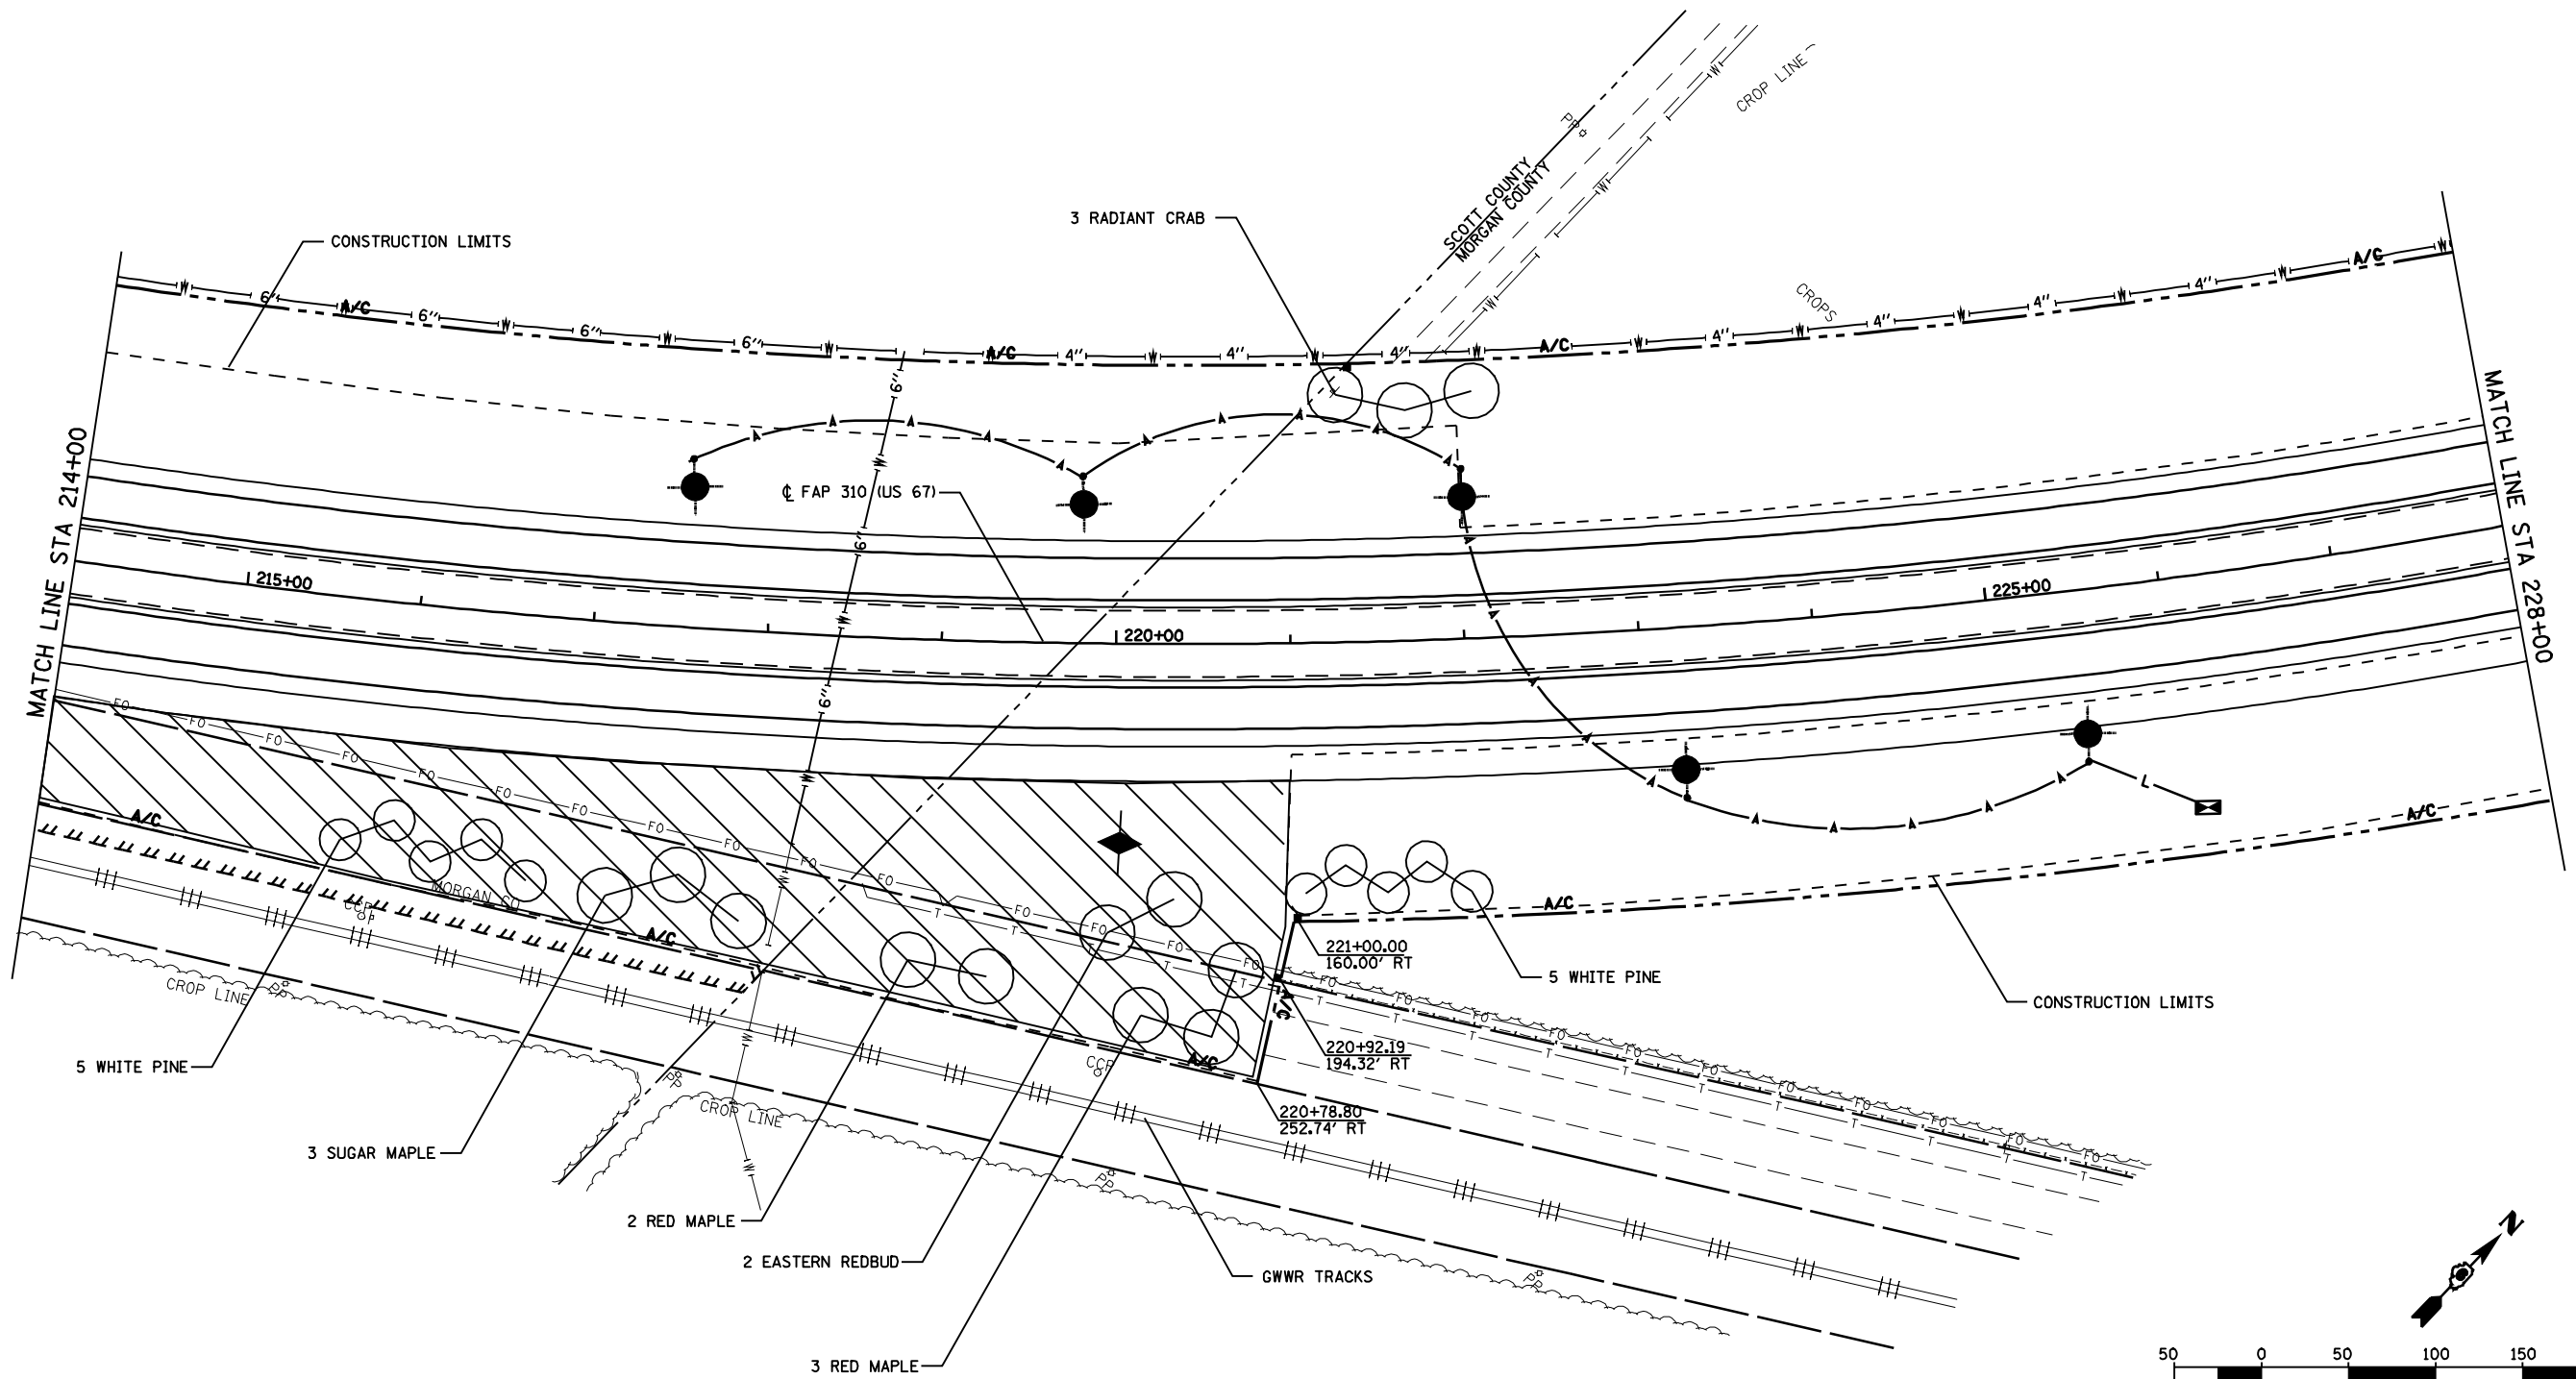

PROP. SEEDING CLASS 4 (MODIFIED)

REVISIONS	
NAME	DATE

ILLINOIS DEPARTMENT OF TRANSPORTATION
LANDSCAPING PLAN
 FAP ROUTE 310
 STA 214+00 TO STA 228+00
 SECTION 86-11 LS
 SCOTT COUNTY
 SCALE: VERT. _____ DRAWN BY EMR
 HORIZ. _____ CHECKED BY WTS
 DATE _____