
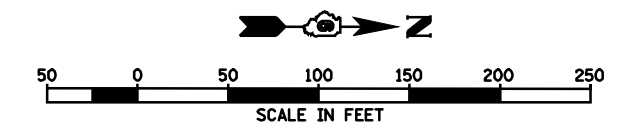


F.A.P. RTE.	SECTION	COUNTY	TOTAL SHEETS	SHEET NO.
310	69-12LS	MORGAN	16	7
STA. 301+00		TO STA. 316+00		
FED. ROAD DIST. NO.	ILLINOIS	FED. AID PROJECT		

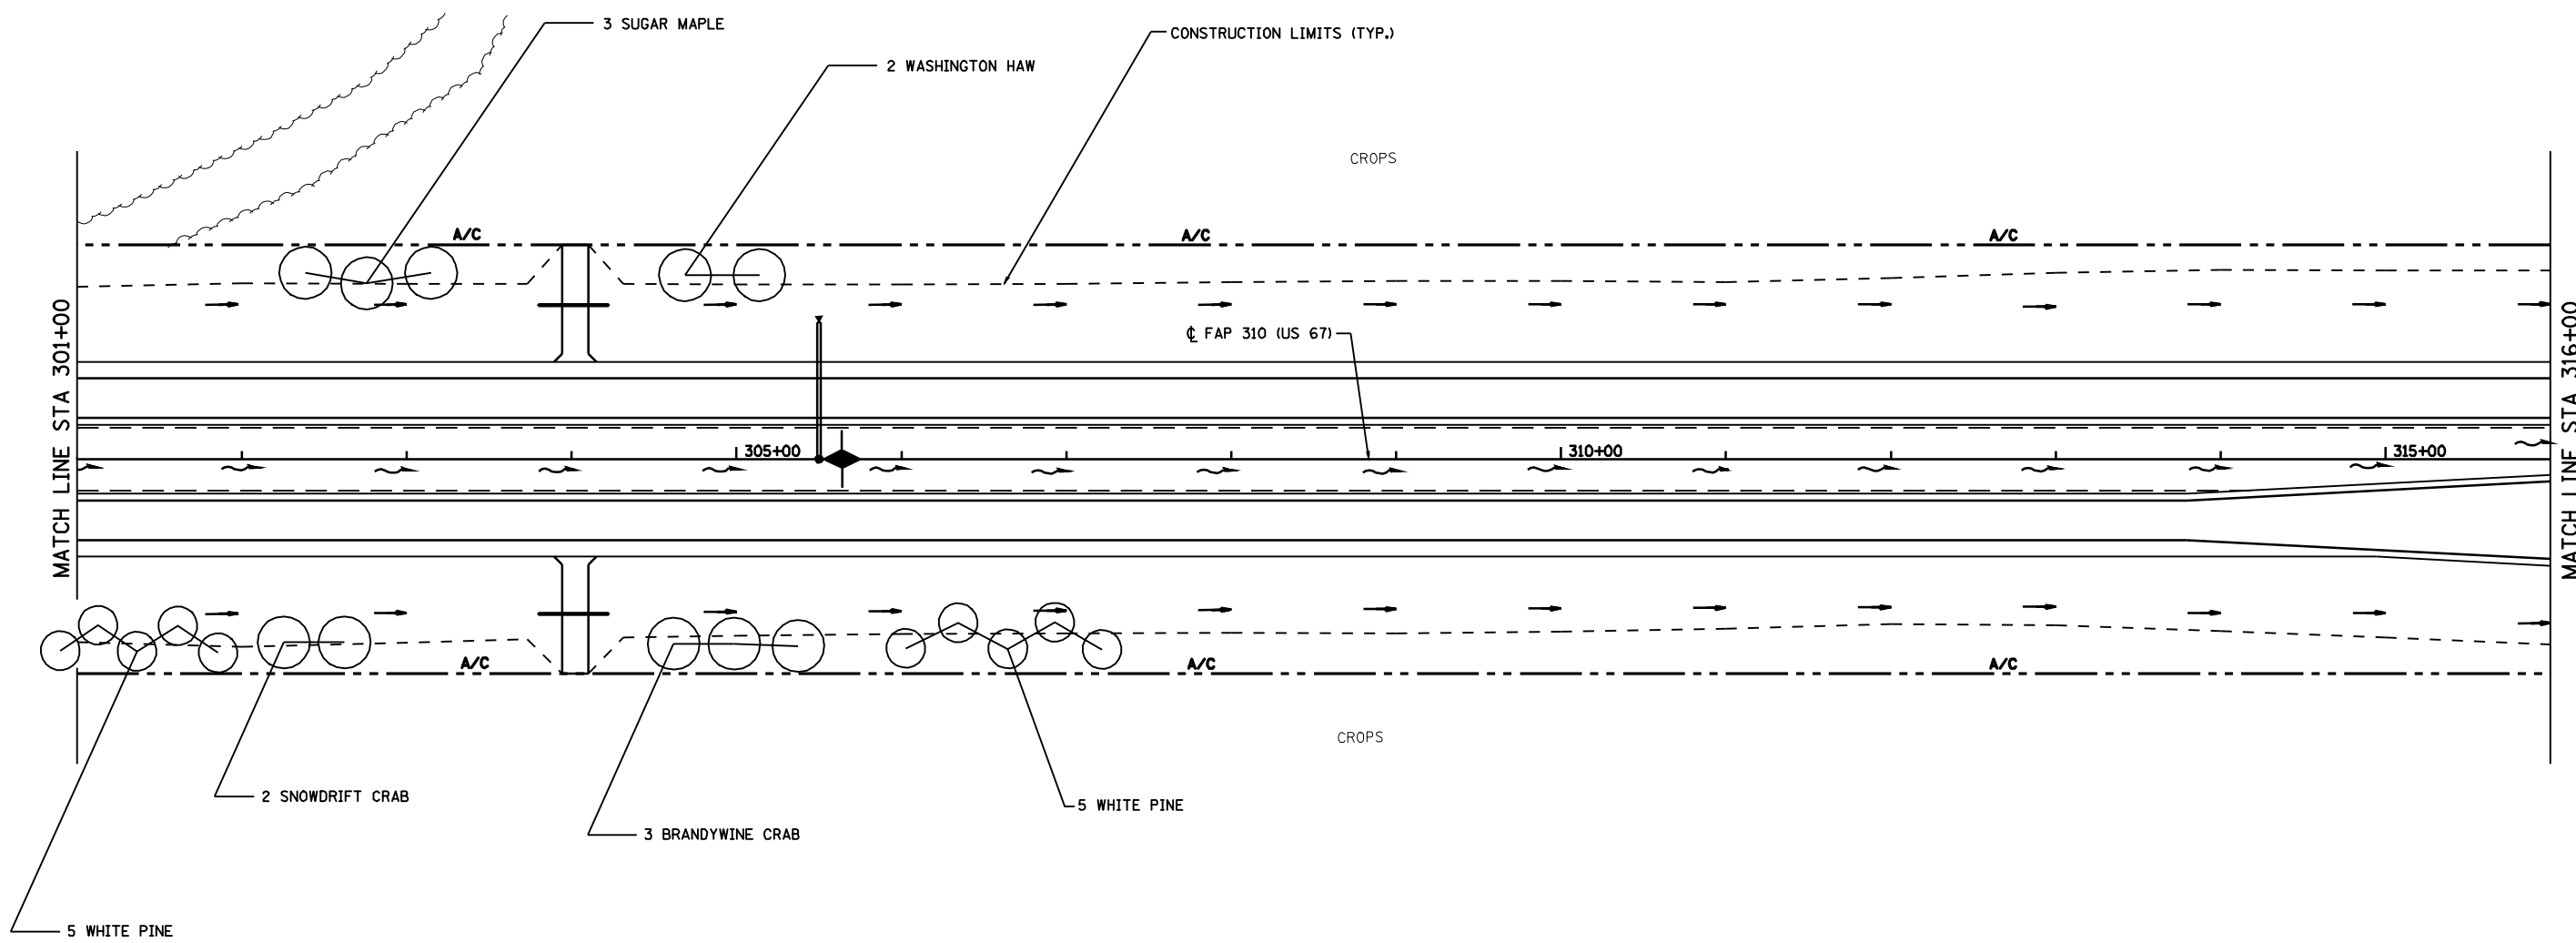

REVISIONS		ILLINOIS DEPARTMENT OF TRANSPORTATION
NAME	DATE	
		FAP ROUTE 310 LANDSCAPING PLAN STA 301+00 TO STA 316+00
SCALE:	VERT. HORIZ.	DRAWN BY
DATE		CHECKED BY