



F.A.P. RTE.	SECTION	COUNTY	TOTAL SHEETS	SHEET NO.
310	69-12LS	MORGAN	16	10
STA. 346+00		TO STA. 361+00		
FED. ROAD DIST. NO.		ILLINOIS FED. AID PROJECT		

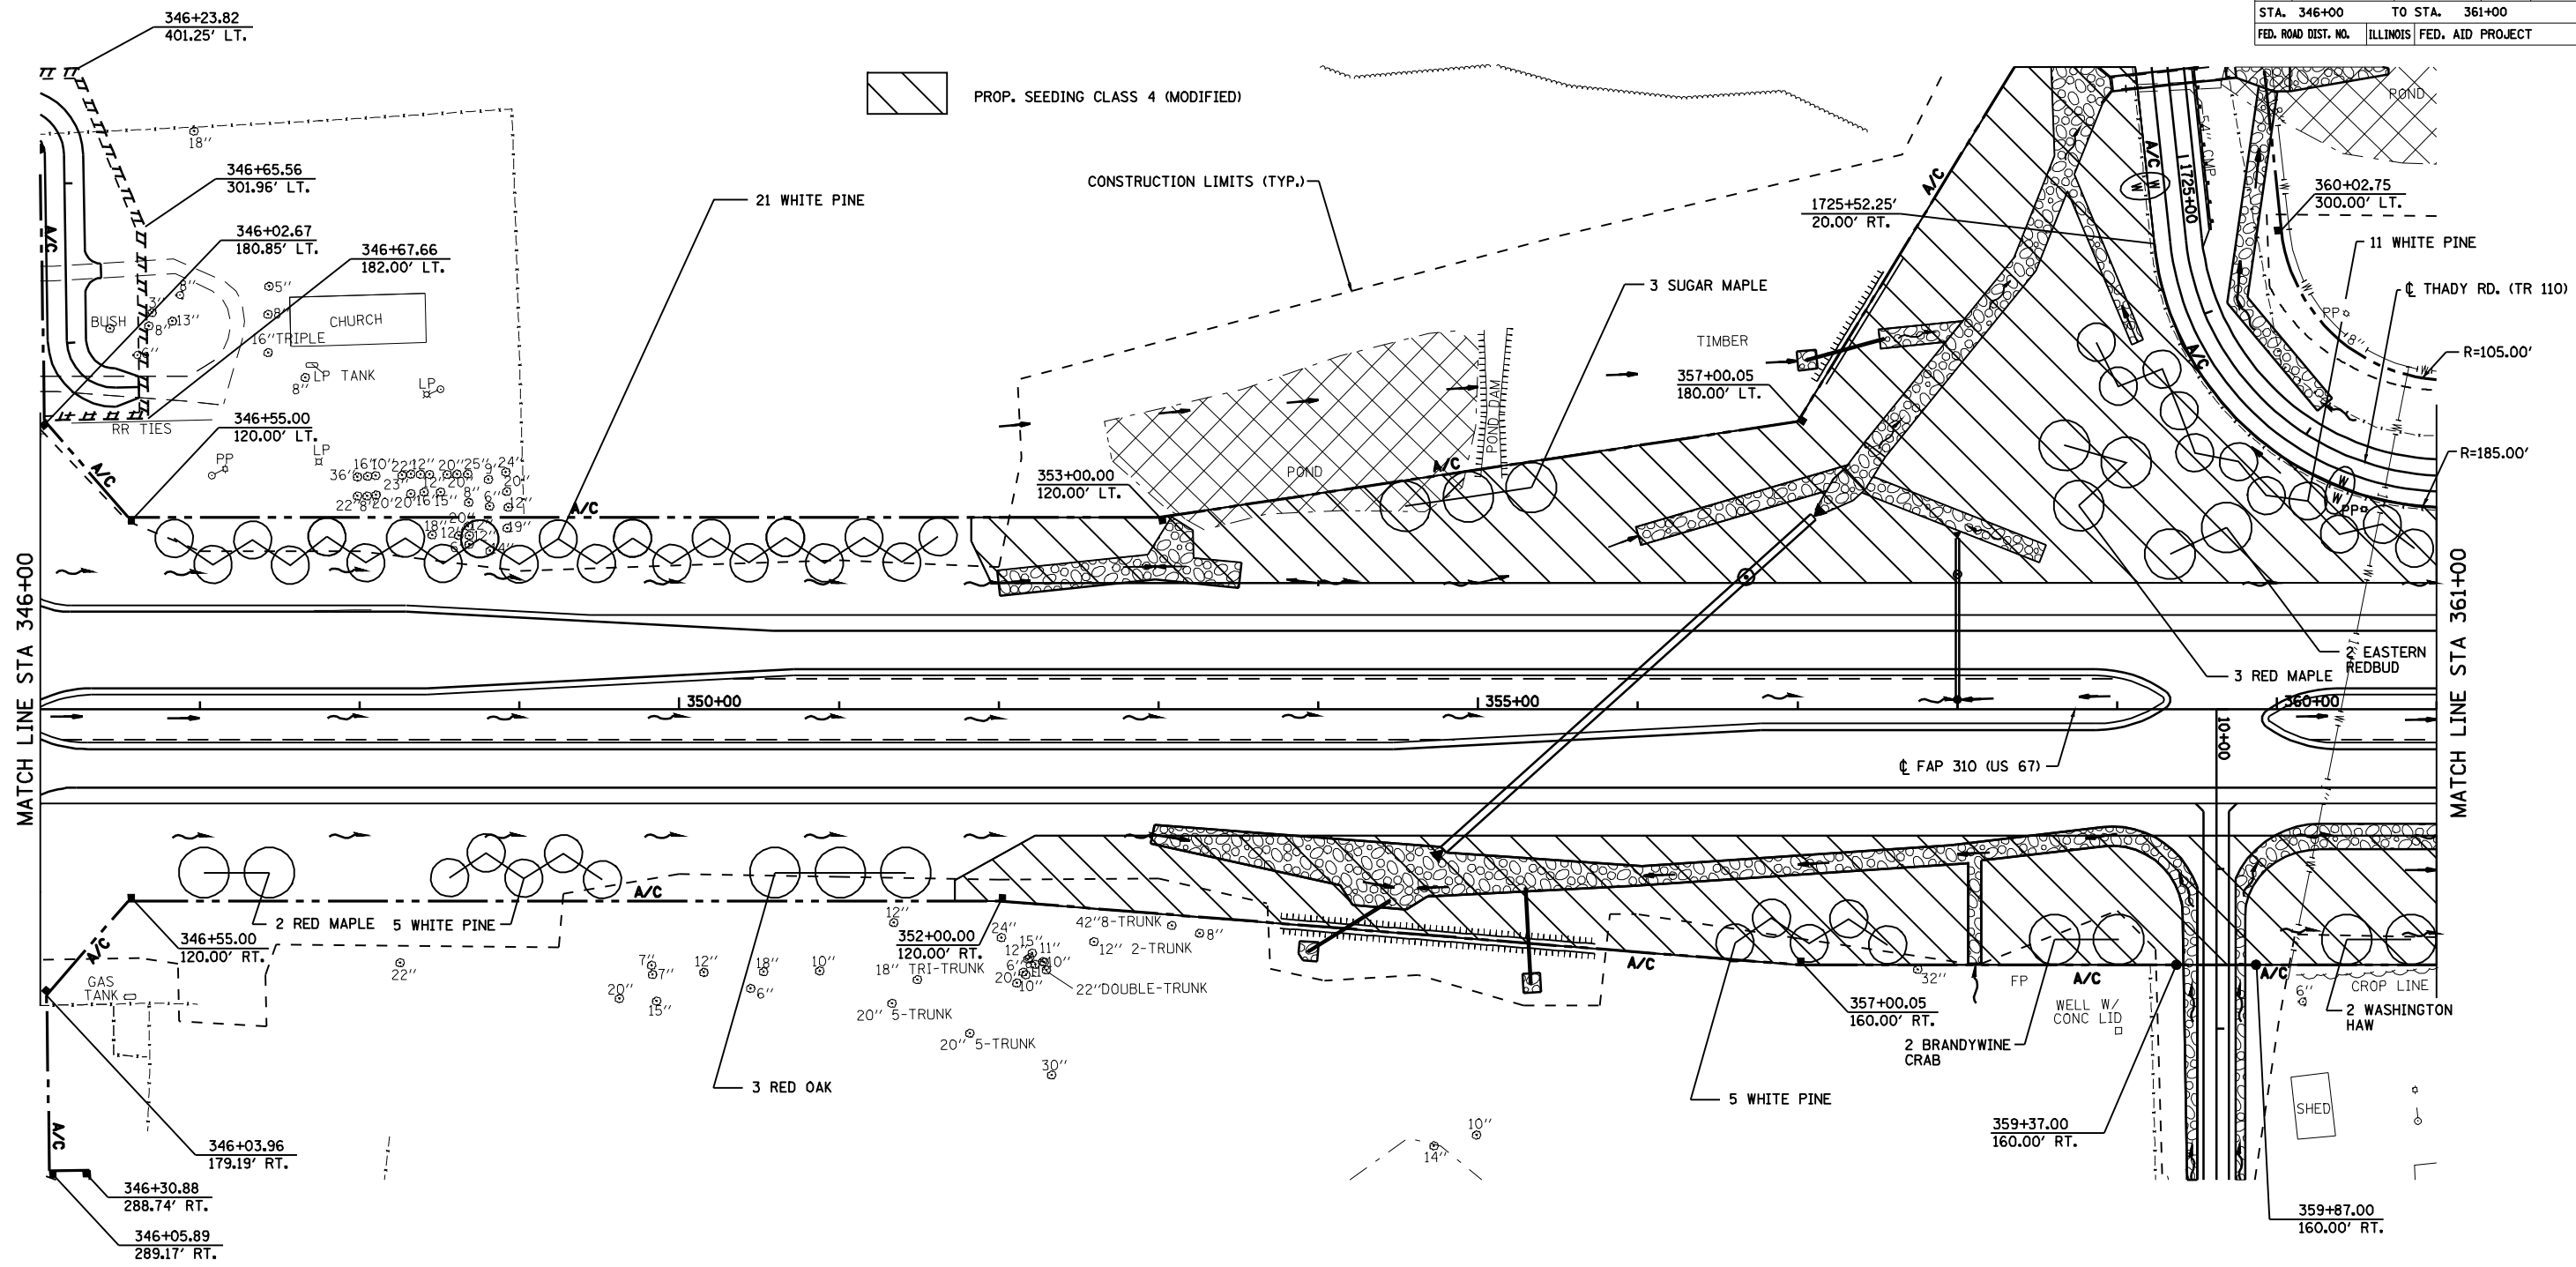

PROP. SEEDING CLASS 4 (MODIFIED)

CONSTRUCTION LIMITS (TYP.)

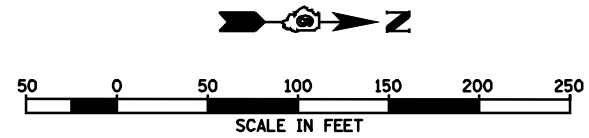

REVISIONS	
NAME	DATE

ILLINOIS DEPARTMENT OF TRANSPORTATION
**FAP ROUTE 310
 LANDSCAPING PLAN
 STA 346+00 TO STA 361+00**
 SCALE: VERT. _____
 DATE _____ HORIZ. _____
 DRAWN BY _____
 CHECKED BY _____