



F.A.P. RTE.	SECTION	COUNTY	TOTAL SHEETS	SHEET NO.
310	69-12LS	MORGAN	16	13
STA. 391+00		TO STA. 406+00		
FED. ROAD DIST. NO.		ILLINOIS FED. AID PROJECT		

PROF. SEEDING CLASS 4 (MODIFIED)

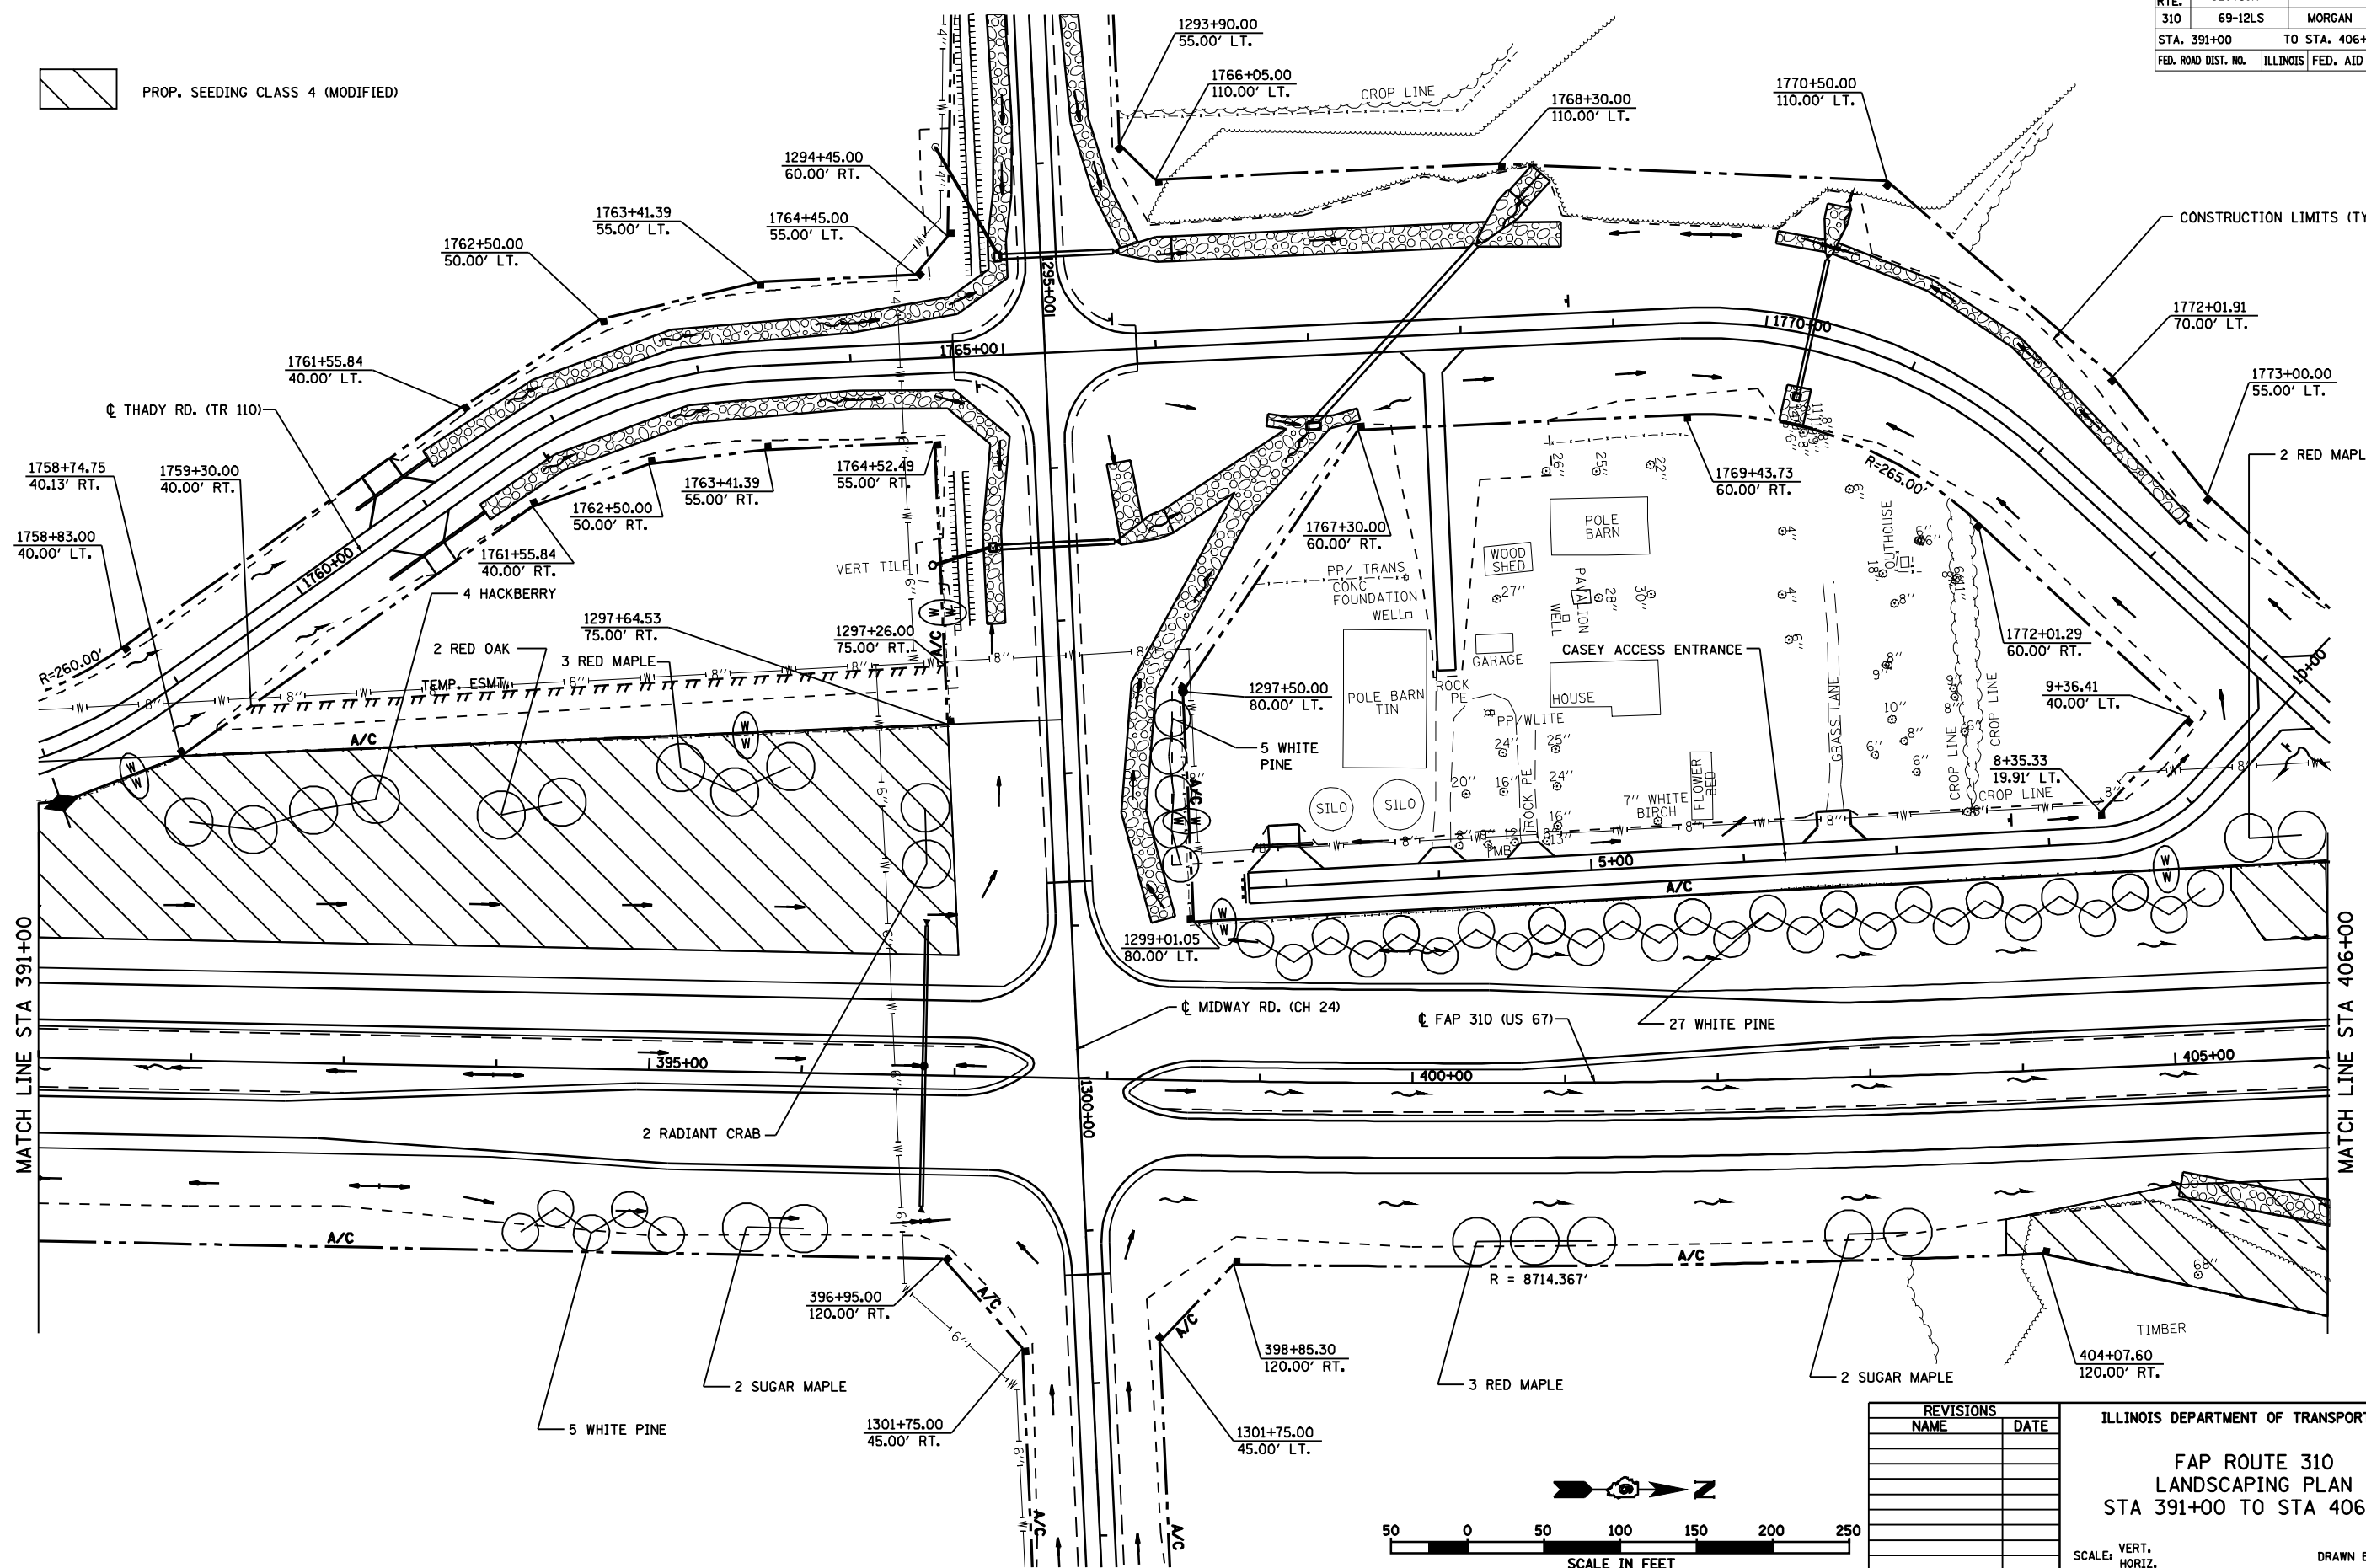

MATCH LINE STA 391+00

MATCH LINE STA 406+00

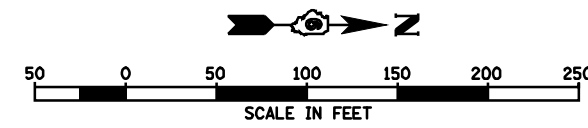

REVISIONS	
NAME	DATE

ILLINOIS DEPARTMENT OF TRANSPORTATION

**FAP ROUTE 310
LANDSCAPING PLAN
STA 391+00 TO STA 406+00**

SCALE: VERT. _____
HORIZ. _____

DRAWN BY _____
CHECKED BY _____