
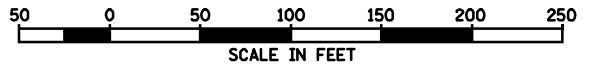


F.A.P. RTE.	SECTION	COUNTY	TOTAL SHEETS	SHEET NO.
310	69-12LS	MORGAN	16	14
STA. 406+00		TO STA. 421+00		
FED. ROAD DIST. NO.		ILLINOIS	FED. AID PROJECT	

 PROP. SEEDING CLASS 4 (MODIFIED)

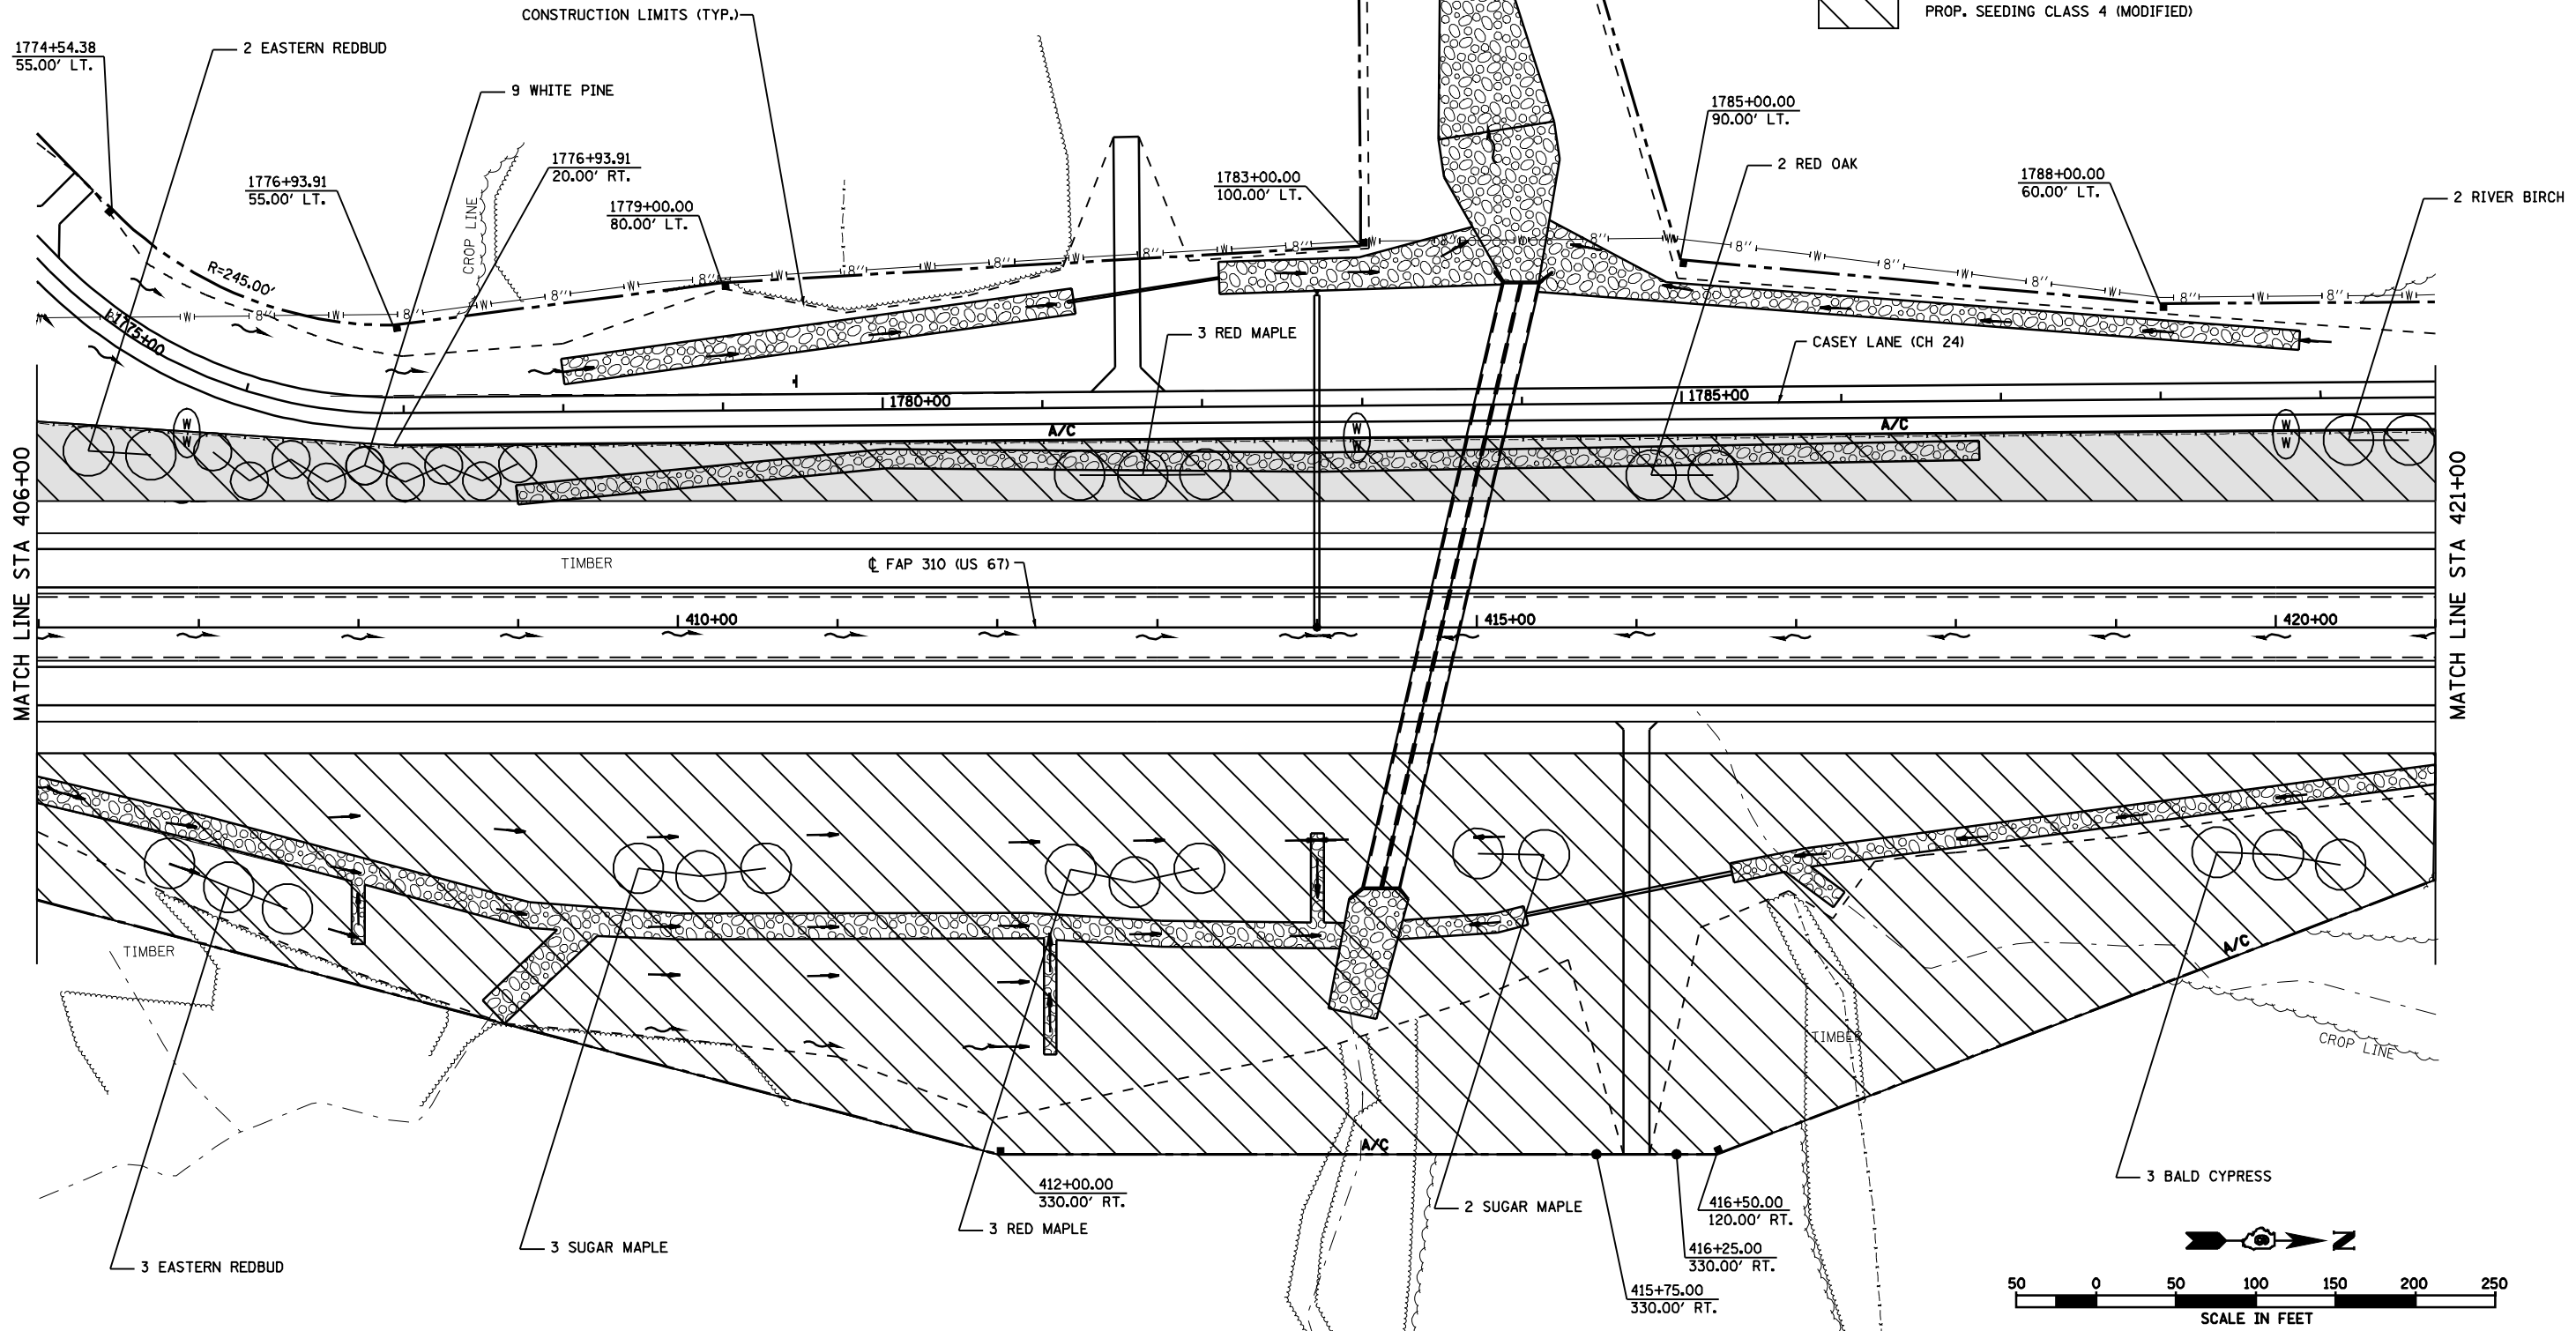

REVISIONS	
NAME	DATE

ILLINOIS DEPARTMENT OF TRANSPORTATION
 FAP ROUTE 310
 LANDSCAPING PLAN
 STA 406+00 TO STA 421+00
 SCALE: VERT. _____
 HORIZ. _____
 DATE _____ DRAWN BY _____
 CHECKED BY _____