


F.A.P. RTE.	SECTION	COUNTY	TOTAL SHEETS	SHEET NO.
310	69-12LS	MORGAN	16	15
STA. 421+00		TO STA. 436+00		
FED. ROAD DIST. NO.		ILLINOIS FED. AID PROJECT		

 PROP. SEEDING CLASS 4 (MODIFIED)

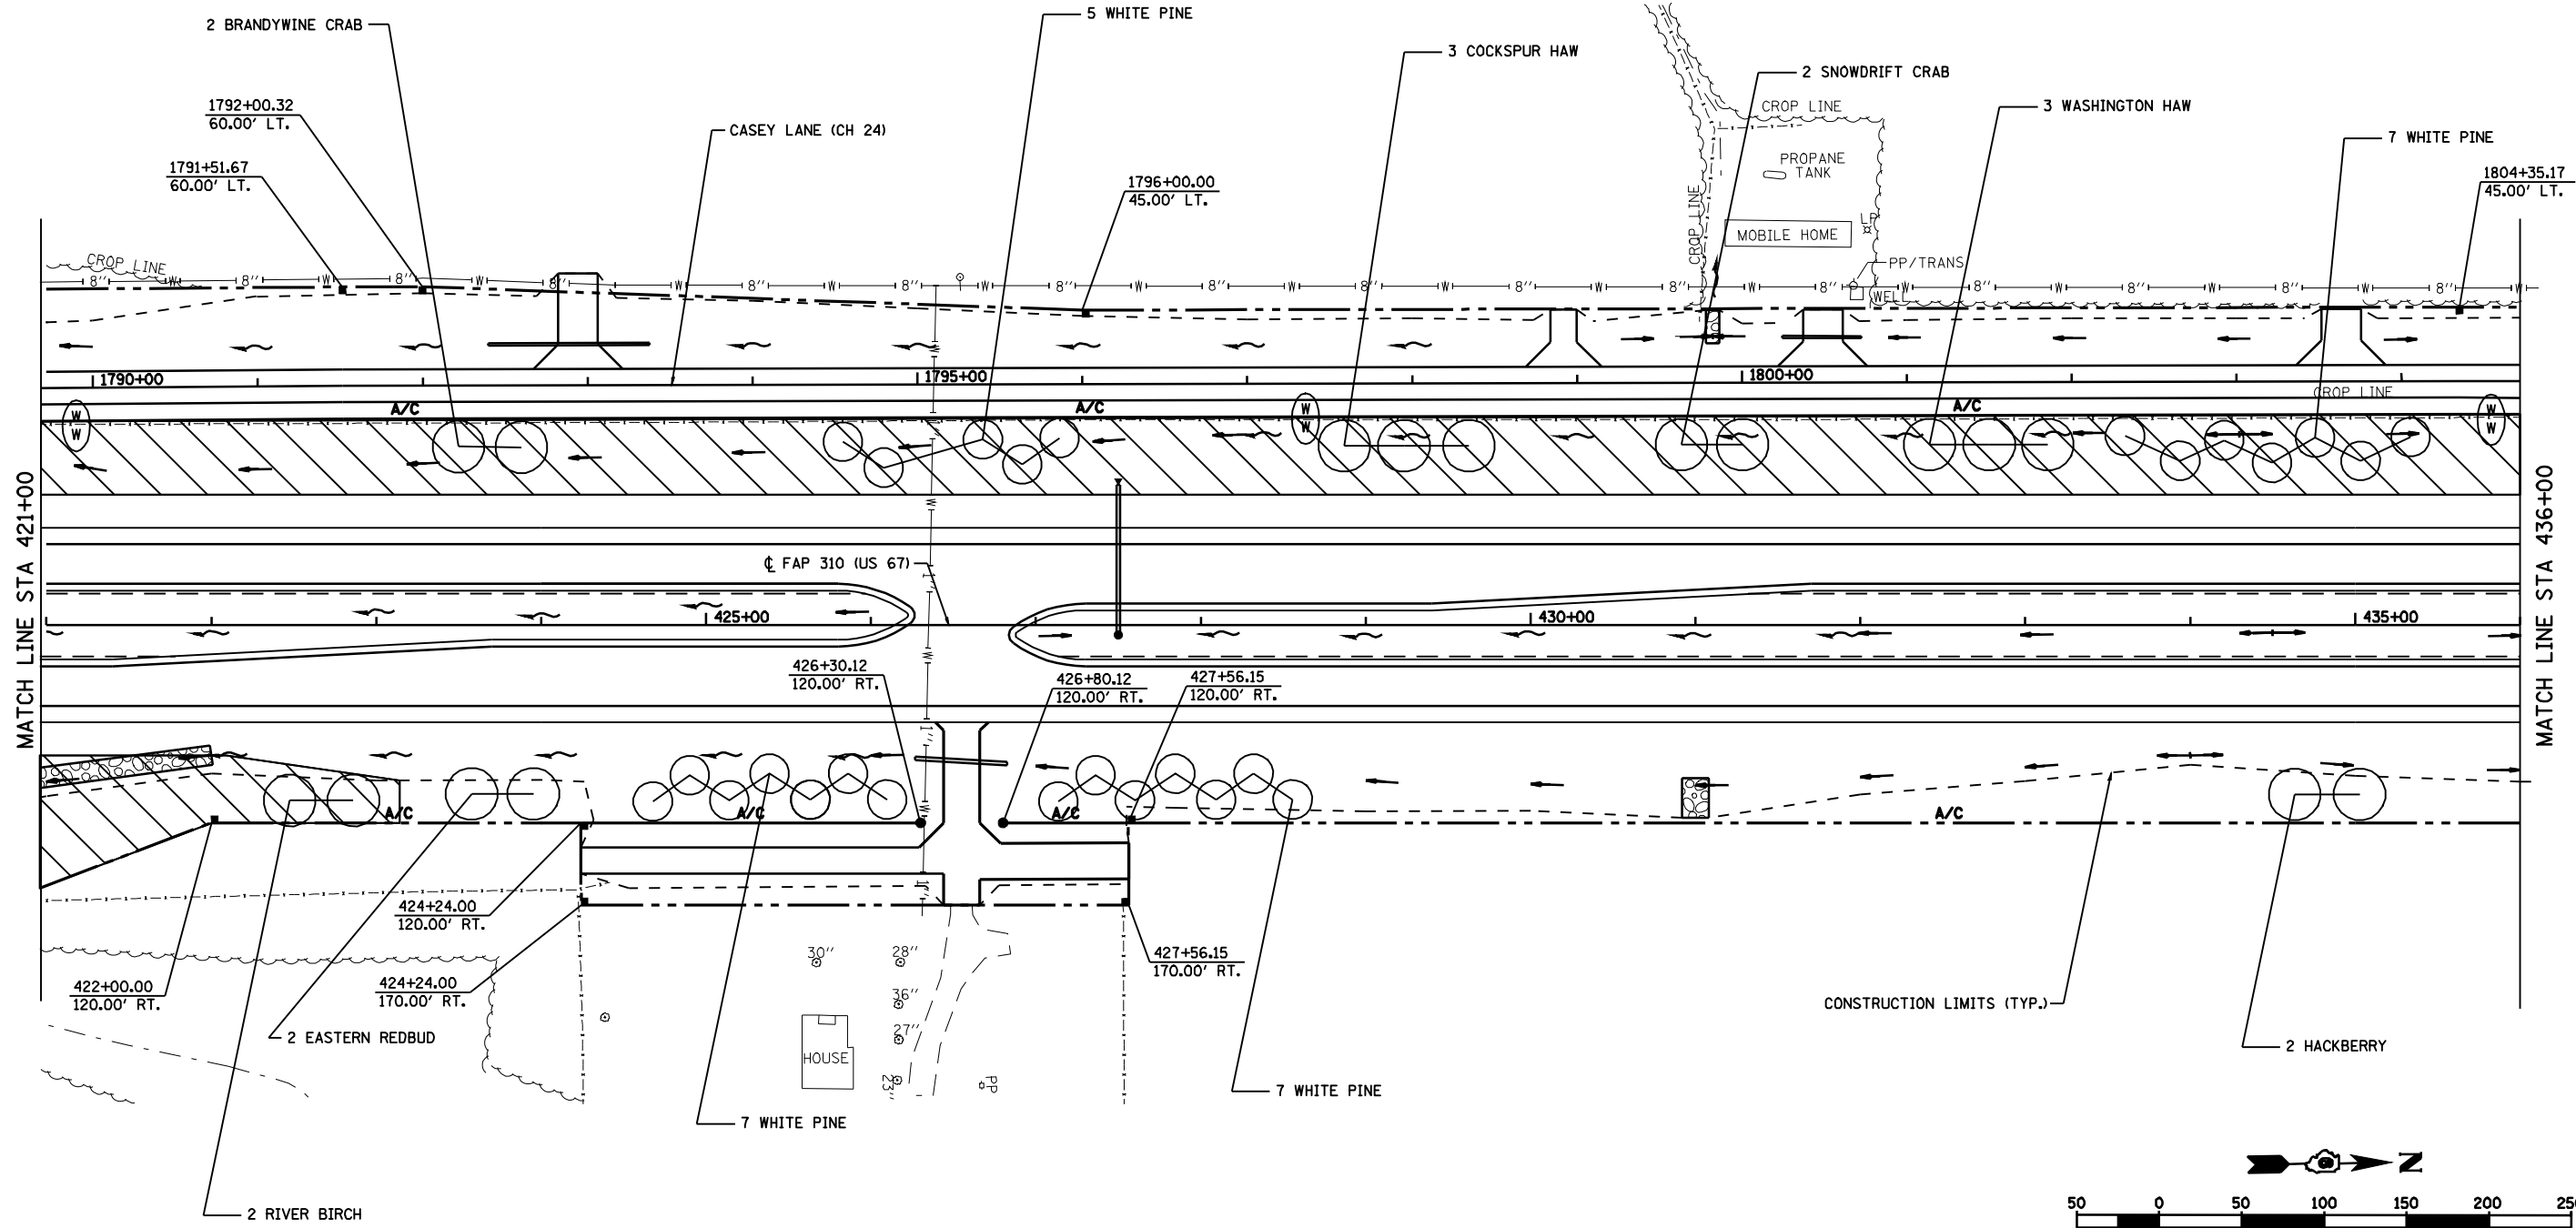

REVISIONS	
NAME	DATE

ILLINOIS DEPARTMENT OF TRANSPORTATION

FAP ROUTE 310  
LANDSCAPING PLAN  
STA 421+00 TO STA 436+00

SCALE: VERT. \_\_\_\_\_  
HORIZ. \_\_\_\_\_

DRAWN BY \_\_\_\_\_  
CHECKED BY \_\_\_\_\_