
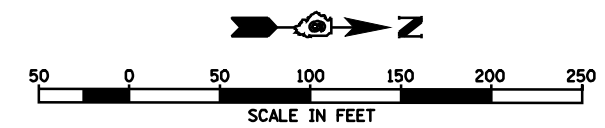


F.A.P. RTE.	SECTION	COUNTY	TOTAL SHEETS	SHEET NO.
310	69-12(LS-1)	MORGAN	20	5
STA. 481+00		TO STA. 496+00		
FED. ROAD DIST. NO.		ILLINOIS FED. AID PROJECT		

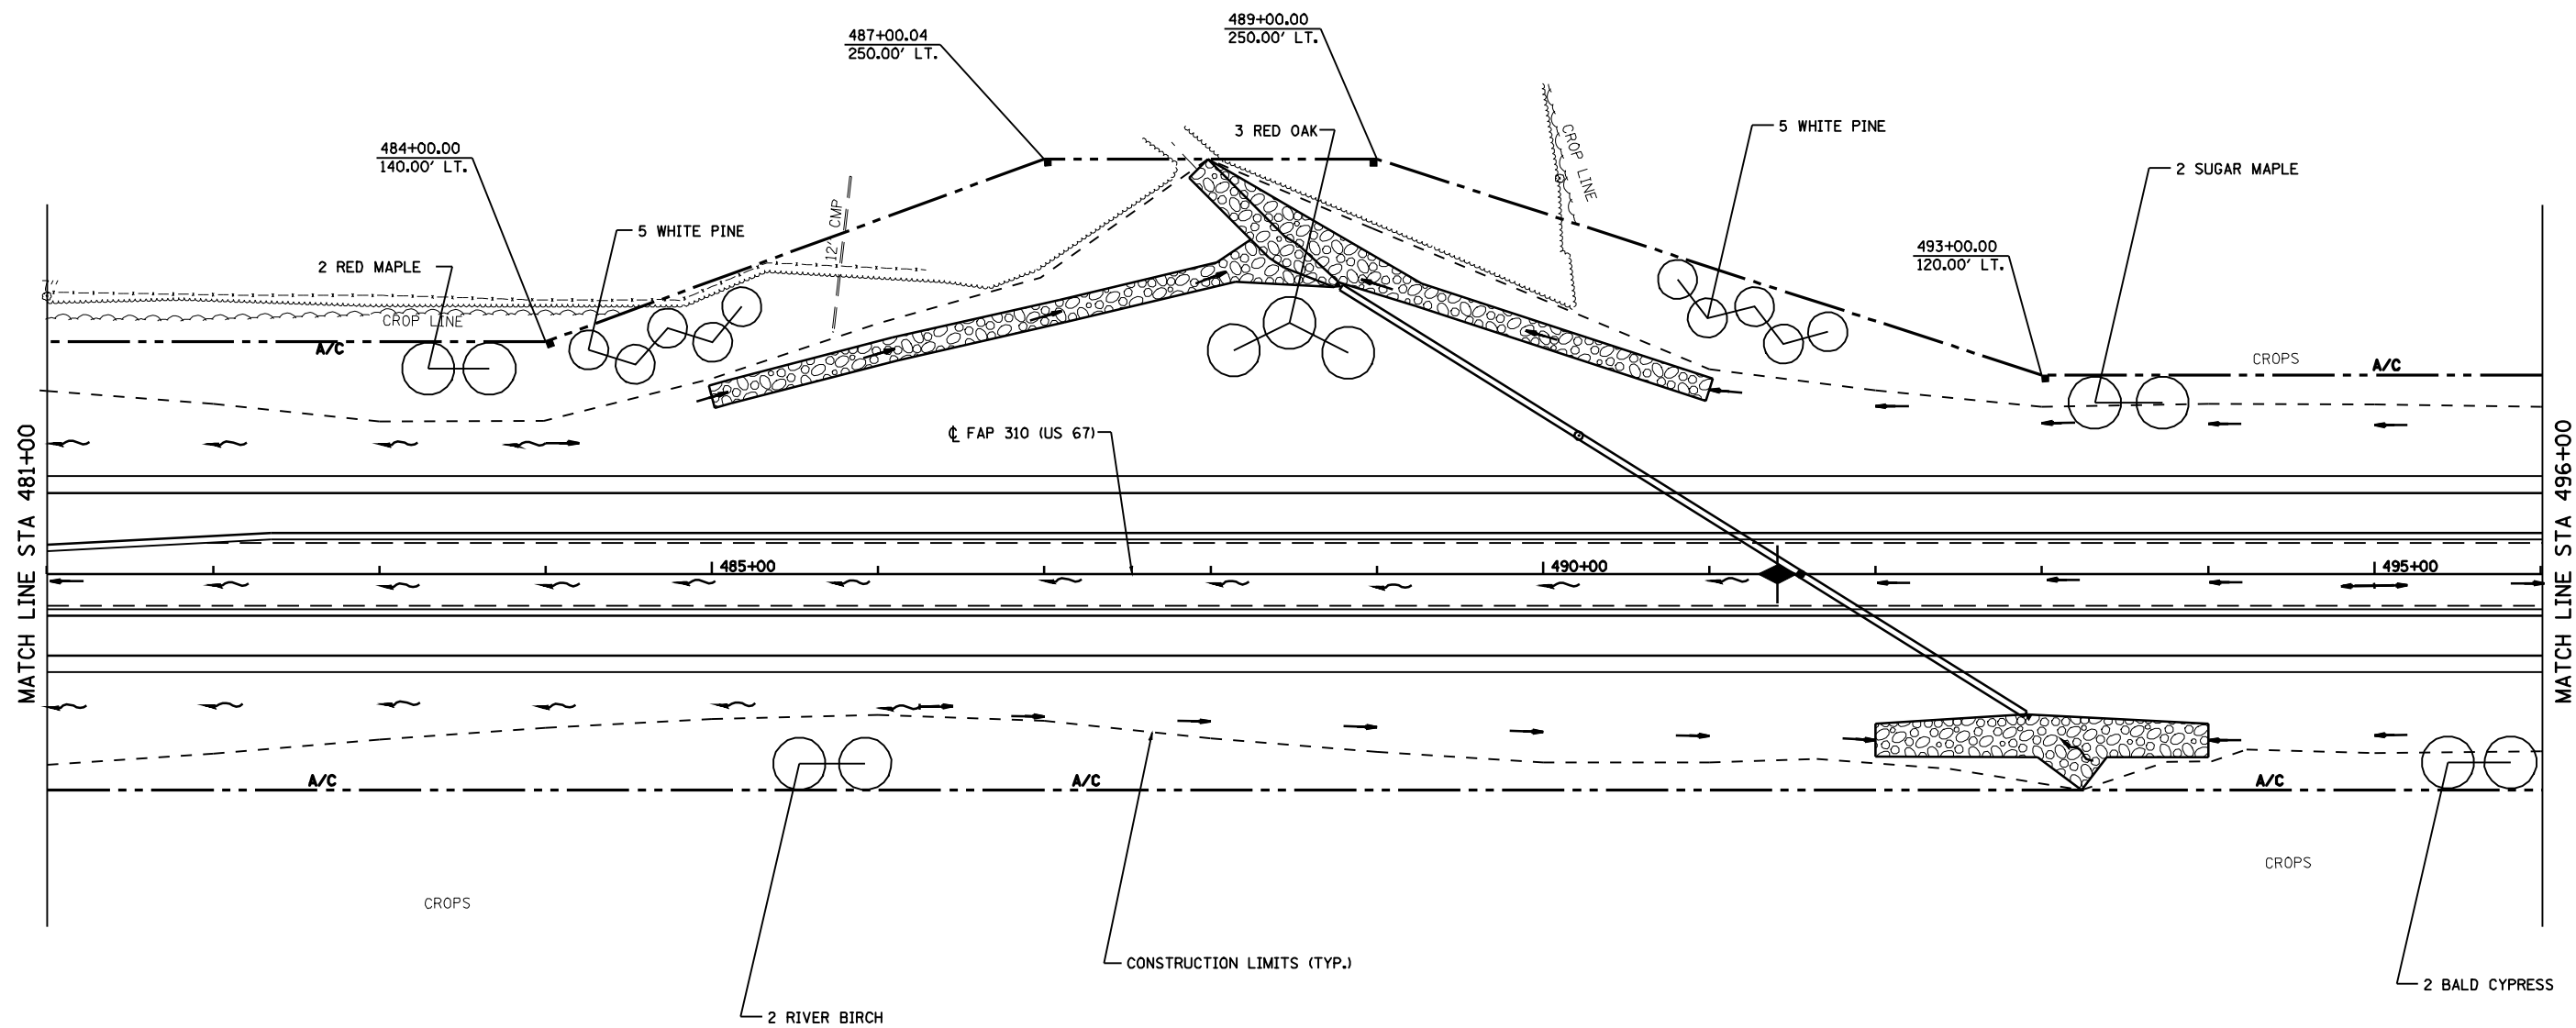

REVISIONS		ILLINOIS DEPARTMENT OF TRANSPORTATION
NAME	DATE	
		FAP ROUTE 310 LANDSCAPING PLAN STA 481+00 TO STA 496+00
SCALE:	VERT. / HORIZ.	DRAWN BY / CHECKED BY