



F.A.P. RTE.	SECTION	COUNTY	TOTAL SHEETS	SHEET NO.
310	69-12(LS-1)	MORGAN	20	10
STA. 556+00		TO STA. 571+00		
FED. ROAD DIST. NO.		ILLINOIS	FED. AID PROJECT	

 PROP. SEEDING CLASS 4 (MODIFIED)

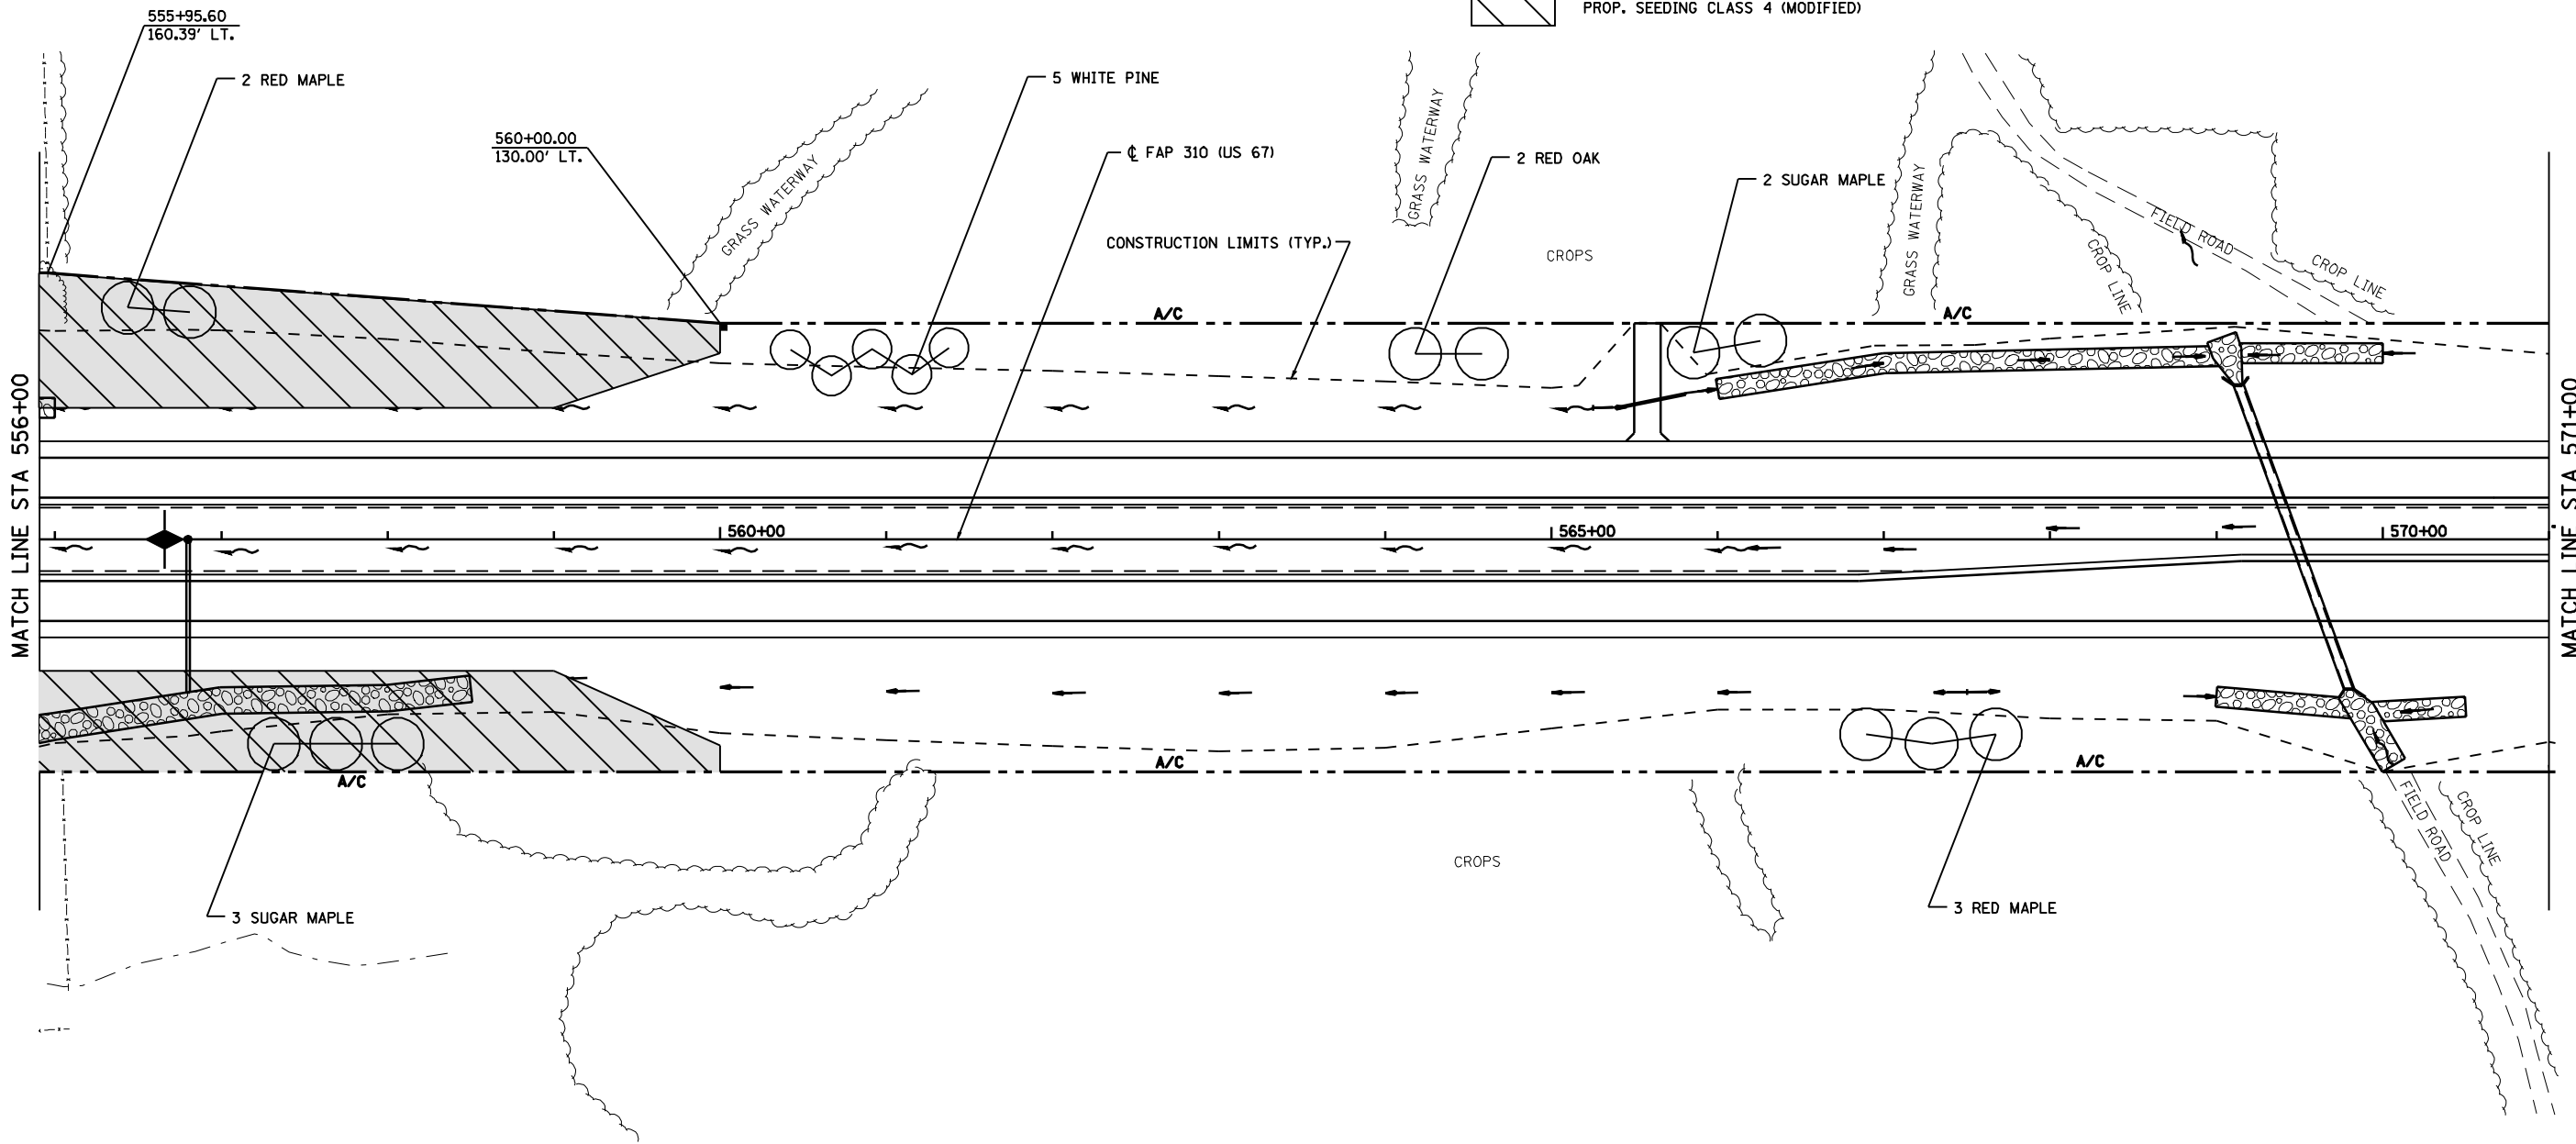

MATCH LINE STA 556+00

MATCH LINE STA 571+00

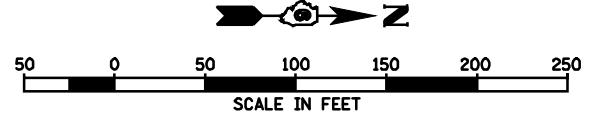

REVISIONS	
NAME	DATE

ILLINOIS DEPARTMENT OF TRANSPORTATION
 FAP ROUTE 310
 LANDSCAPING PLAN
 STA 556+00 TO STA 571+00

SCALE: VERT. _____
 HORIZ. _____

DRAWN BY _____
 CHECKED BY _____