
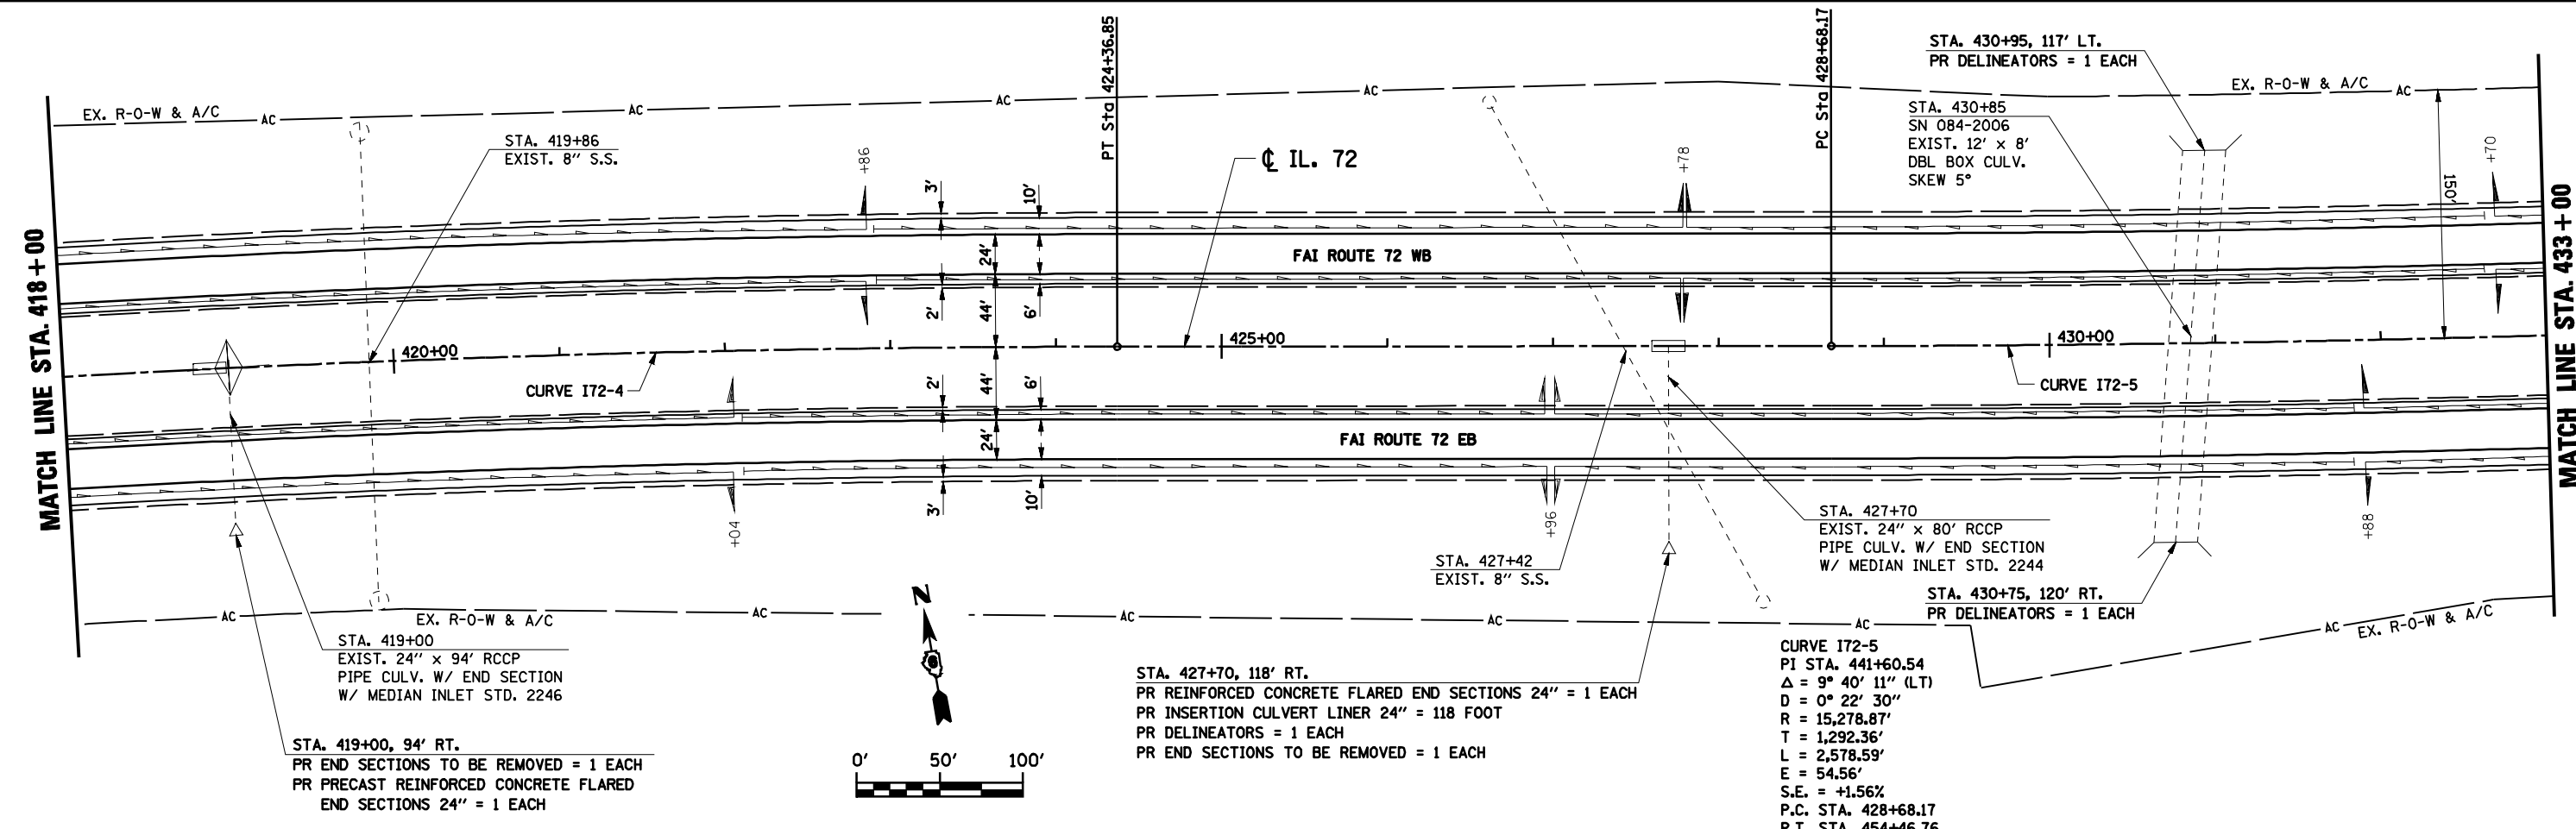


• LIMITS OF PR PCC PAVEMENT CONNECTOR

PR TRAFFIC BARRIER TERMINAL, TYPE 6 = 1 EACH
 PR STEEL PLATE BEAM GUARDRAIL, TYPE A = 275 FOOT
 PR TRAFFIC BARRIER TERMINAL, TYPE 1 SPECIAL (TANGENT) = 1 EACH
 SEE GUARDRAIL SCHEDULE

CURVE I72-4
 PI STA. 405+39.15
 $\Delta = 19^\circ 09' 27''$ (RT)
 $D = 0^\circ 30' 00''$
 $R = 11,459.16'$
 $T = 1,933.80'$
 $L = 3,831.50'$
 $E = 162.02'$
 $S.E. = -1.56\%$
 P.C. STA. 386+05.35
 P.T. STA. 424+36.85

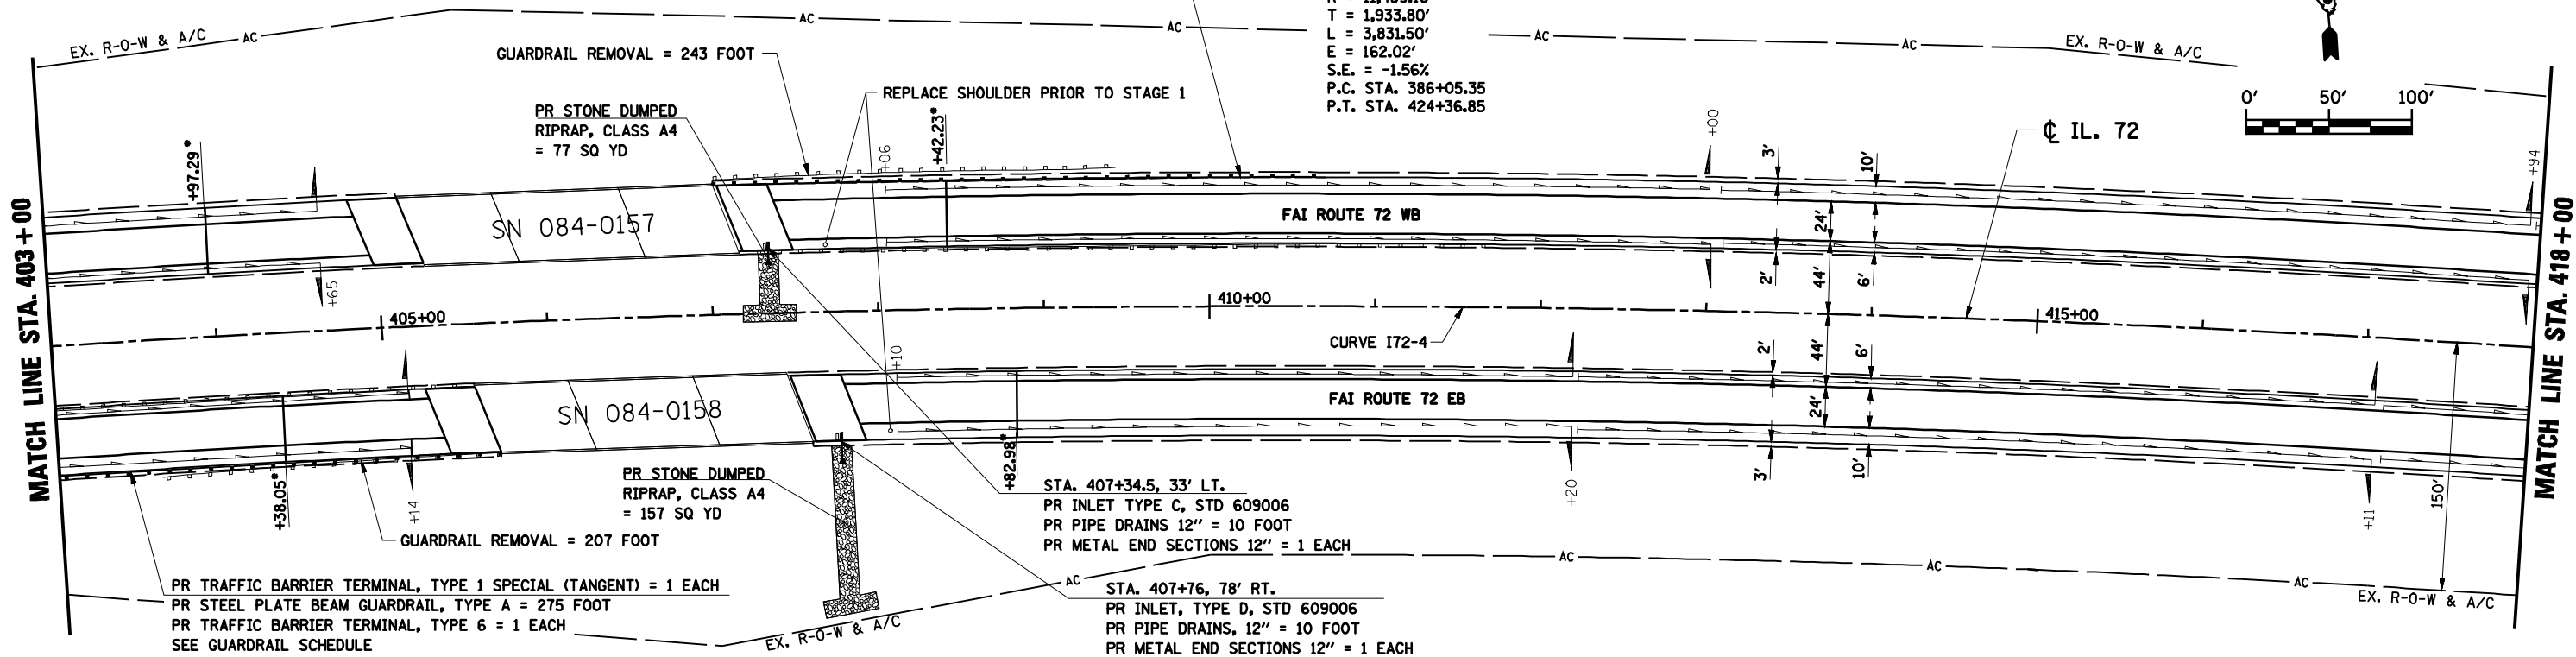

FILE NAME =	USER NAME = laughlinr1	DESIGNED -	REVISED -
er:\pwwork\pwwid001\LAUGHLINRL\0184389\7016PP10.SHT		DRAWN - AAD	REVISED -
		CHECKED - JAC	REVISED -
		DATE - 06/11/07	REVISED -

**STATE OF ILLINOIS
 DEPARTMENT OF TRANSPORTATION**

I-72 PLAN			
STA. 403+00 TO STA. 433+00			
SCALE:	SHEET NO.	OF SHEETS	STA. TO STA.

F.A.I. RTE.	SECTION	COUNTY	TOTAL SHEETS	SHEET NO.
72	(84-10-2)RS-3, (84-10-3)RS-4	SANGAMON	61	38
CONTRACT NO. 72910				
FED. ROAD DIST. NO. 2 ILLINOIS FED. AID PROJECT				