



CURVE I72-5
 PI STA. 441+60.54
 $\Delta = 9^\circ 40' 11''$ (LT)
 $D = 0^\circ 22' 30''$
 $R = 15,278.87'$
 $T = 1,292.36'$
 $L = 2,578.59'$
 $E = 54.56'$
 $S.E. = +1.56\%$
 P.C. STA. 428+68.17
 P.T. STA. 454+46.76

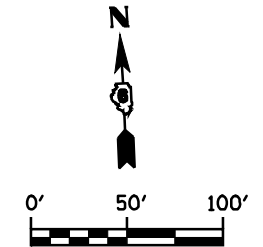

STA. 446+00, 95' LT.
 PR END SECTIONS TO BE REMOVED = 1 EACH
 PR PRECAST REINFORCED CONCRETE FLARED
 END SECTIONS 24" = 1 EACH

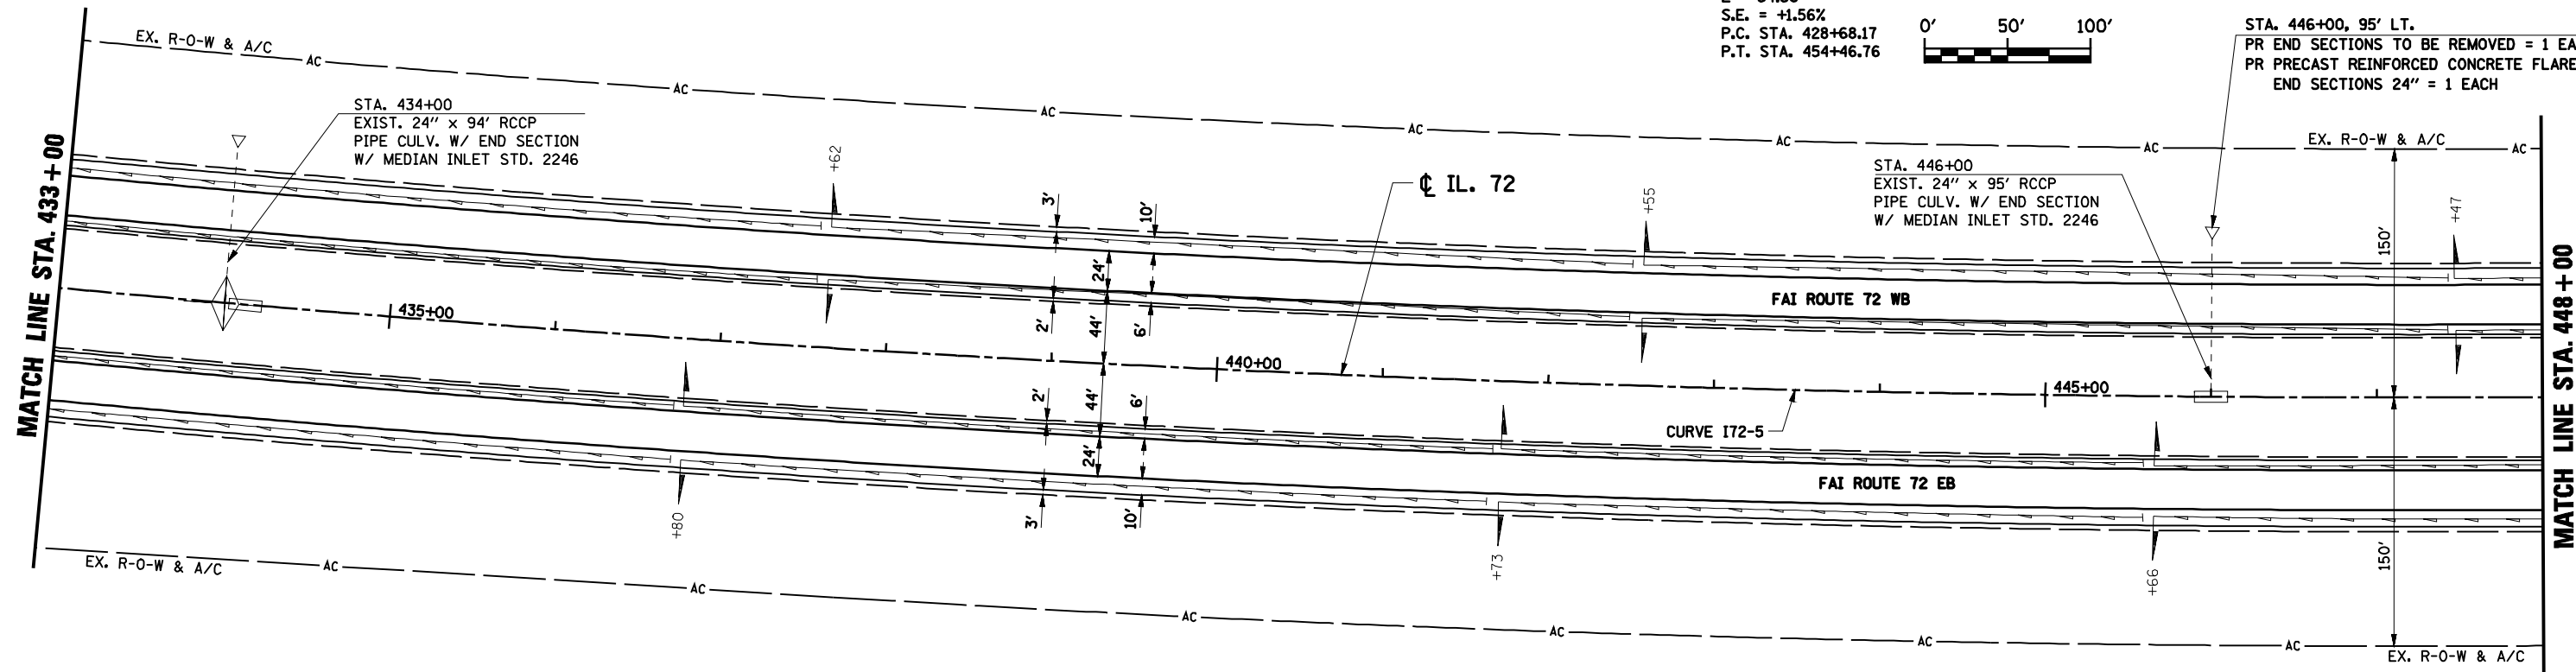

FILE NAME =	USER NAME = laughlinr1	DESIGNED -	REVISED -
e:\pwork\work\PWIDOT\LAUGHLINRL\0184389\7016PP11.SHT		DRAWN - AAD	REVISED -
PLOT SCALE = NONE		CHECKED - JAC	REVISED -
PLOT DATE = Feb-11-2010 08:58:57AM		DATE - 06/11/07	REVISED -

**STATE OF ILLINOIS
 DEPARTMENT OF TRANSPORTATION**

I-72 PLAN			
STA. 433+00 TO STA. 448+00			
SCALE:	SHEET NO.	OF SHEETS	STA. TO STA.

F.A.I. RTE.	SECTION	COUNTY	TOTAL SHEETS	SHEET NO.
72	(84-10-2)RS-3, (84-10-3)RS-4	SANGAMON	61	39
CONTRACT NO. 72910				
FED. ROAD DIST. NO. 2 ILLINOIS FED. AID PROJECT				