


* EXISTING 12' - WIDE SHOULDER INSTEAD OF 4' - WIDE AT THE FOLLOWING LOCATIONS.

- LT STA 27+50.00 TO LT STA 42+00.00 (R A001a)
- LT STA 325+00.00 TO LT STA 348+00.00 (R B001)

TYPICAL CROSS SECTION #1 - ACCESS ROADS (GRADING ONLY)

- STA. 27+50.00 TO STA 120+00.00 (R A001a)
- STA 324+16.93 TO STA 348+00.00 (R B001)

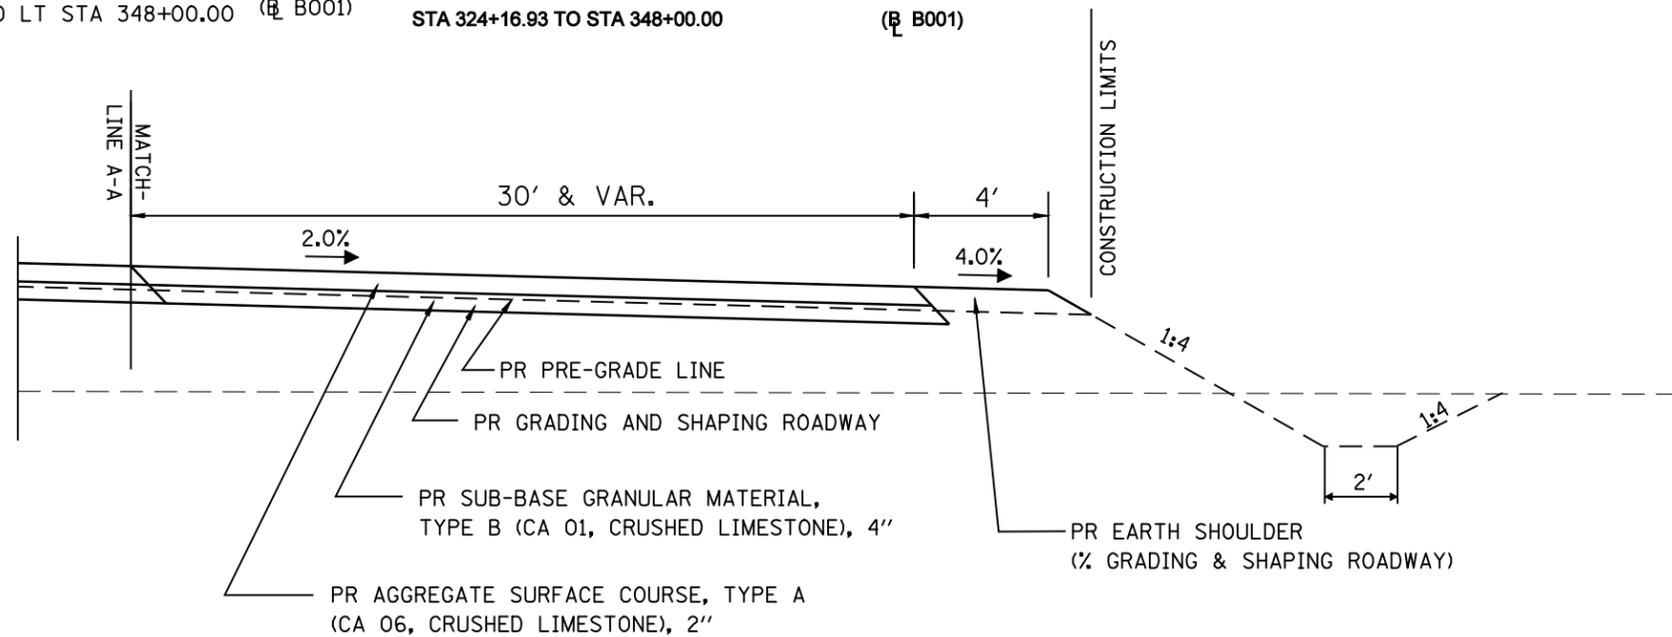

CUL-DE-SAC & PARKING LOT TYPICAL CROSS SECTION

- LT STA 47+00.00 TO LT STA 48+00.00 (R A001a) - PARKING LOT
- RT STA 76+00.00 TO RT STA 77+00.00 (R A001a) - PARKING LOT
- RT STA 100+00.00 TO RT STA 101+00.00 (R A001a) - PARKING LOT/CUL-DE-SAC
- RT STA 115+00.00 TO RT STA 117+88.18 (R A001a) - PARKING LOT/CUL-DE-SAC
- RT STA 323+61.95 TO RT STA 326+10.00 (R B001) - PARKING LOT

• LAGRANGE WETLAND BANK
•• D6 WETLAND MITIGATION 4

FILE NAME =	USER NAME = laughlinr1	DESIGNED -	REVISED -	STATE OF ILLINOIS DEPARTMENT OF TRANSPORTATION	TYPICAL CROSS SECTIONS			F.A.P. RTE.	SECTION	COUNTY	TOTAL SHEETS	SHEET NO.
et:\pwork\pwork\LAUGHLINRL\dms28174\sttypicols.dgn		DRAWN - EJW	REVISED -		SCALE:	SHEET NO.	OF SHEETS	STA.	TO STA.	BROWN	37	8
		CHECKED - JCN	REVISED -		CONTRACT NO. 72969							
		DATE -	REVISED -		FED. ROAD DIST. NO. ILLINOIS FED. AID PROJECT							