


PLAN VIEW
(TYPICAL FIELD ENTRANCE)

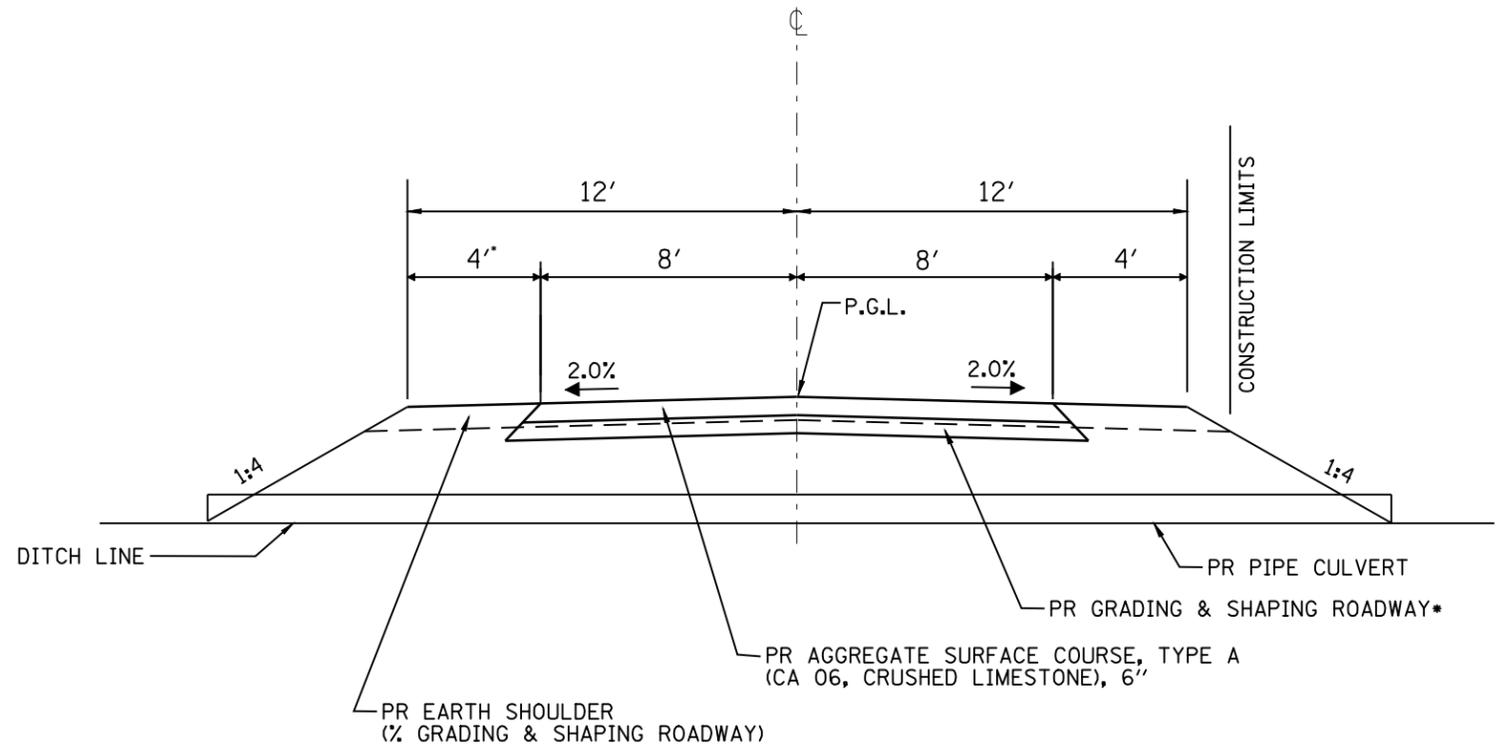

CROSS SECTIONAL VIEW
(TYPICAL FIELD ENTRANCE, PREGRADE ONLY AREAS)

NOTE: USE SAME PAVEMENT STRUCTURE AS FOR ACCESS ROADS

* WORK INCLUDED AS PART OF MAINLINE GRADING & SHAPING OF ROADWAY - NOT MEASURED SEPERATELY

FILE NAME =	USER NAME = laughlinr1	DESIGNED -	REVISED -
et:\pw\work\PWIDOT\LAUGHLINRL\dms28174\sh\typicols.dgn		DRAWN - EJW	REVISED -
	PLOT SCALE = 5.0000' / IN.	CHECKED - JCN	REVISED -
	PLOT DATE = Feb-03-2010 04:29:34PM	DATE -	REVISED -

STATE OF ILLINOIS
DEPARTMENT OF TRANSPORTATION

TYPICAL CROSS SECTIONS			
SCALE:	SHEET NO.	OF SHEETS	STA. TO STA.

F.A.P. RTE.	SECTION	COUNTY	TOTAL SHEETS	SHEET NO.
*	**	BROWN	37	9
CONTRACT NO. 72969				
FED. ROAD DIST. NO. ILLINOIS FED. AID PROJECT				

• LAGRANGE WETLAND BANK
•• D6 WETLAND MITIGATION 4